


© 2025 RPS Group
 Notes:
 1. This drawing has been prepared in accordance with the scope of RPS's appointment with its client and is subject to the terms and conditions of that appointment. RPS accepts no liability for any use of this document other than by its client and only for the purposes for which it was prepared and provided.
 2. If received electronically it is the recipient's responsibility to print to correct scale. Only written dimensions should be used.
 3. This drawing should be read in conjunction with all other relevant drawings and specifications.
 4. Where applicable Ordnance Survey (© Crown Copyright) 2025. All rights reserved. Licence number AC000098122.

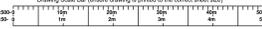

Safety, Health & Environment Information
 In addition to the hazards / risks normally associated with the types of work detailed on this drawing take note below. It is assumed that all works on this drawing will be carried out by a competent contractor, working, where appropriate, to an appropriate method statement.

Construction risks	Maintenance/Cleaning risks	Demolition/Adaptation risks


Key

- Tree with numbered reference. Canopy spread and coloured BS5837:2012 tree quality category as shown below.
 F = Tree details estimate (inaccessible tree)
 = Tree in off site location
- Tree group plotted with individual stem locations and numbered reference. Canopy extents coloured to match BS5837:2012 tree quality category as shown below.
- Tree or Vegetation group with numbered reference. Canopy extents coloured to match BS5837:2012 tree quality category as shown below and dashed line to show indicative stem line.
- Hedge with numbered reference. Canopy extents and coloured BS5837:2012 tree quality category as shown below and dashed line to show hedge centreline.
- Area of Scrub with numbered reference. Dashed line to show indicative stem line.

- BS 5837:2012 Tree Quality Categories - Table 1**
- Category A - High quality
 - Category B - Moderate quality
 - Category C - Low quality
 - Category U - Unsuitable for retention
- Direction of first significant branch
- Root protection area (RPA) Calculated in accordance with Section 4.6 - BS5837:2012

NOTES

- Refer to RPS Tree Survey Report & Schedule for further details.
- Survey based on a visual inspection from the ground and is not intended as a full arboricultural inspection.
- Plans produced in accordance with recommendations set out in BS 5837:2012 - 'Trees in Relation to Design, Demolition and Construction'.
- Due to the tight protection afforded to breeding birds vegetation removal should not take place during the bird nesting period, generally, although not restricted to March - August inclusive.
- Survey based upon topographic survey RPS1617 - Haydon School

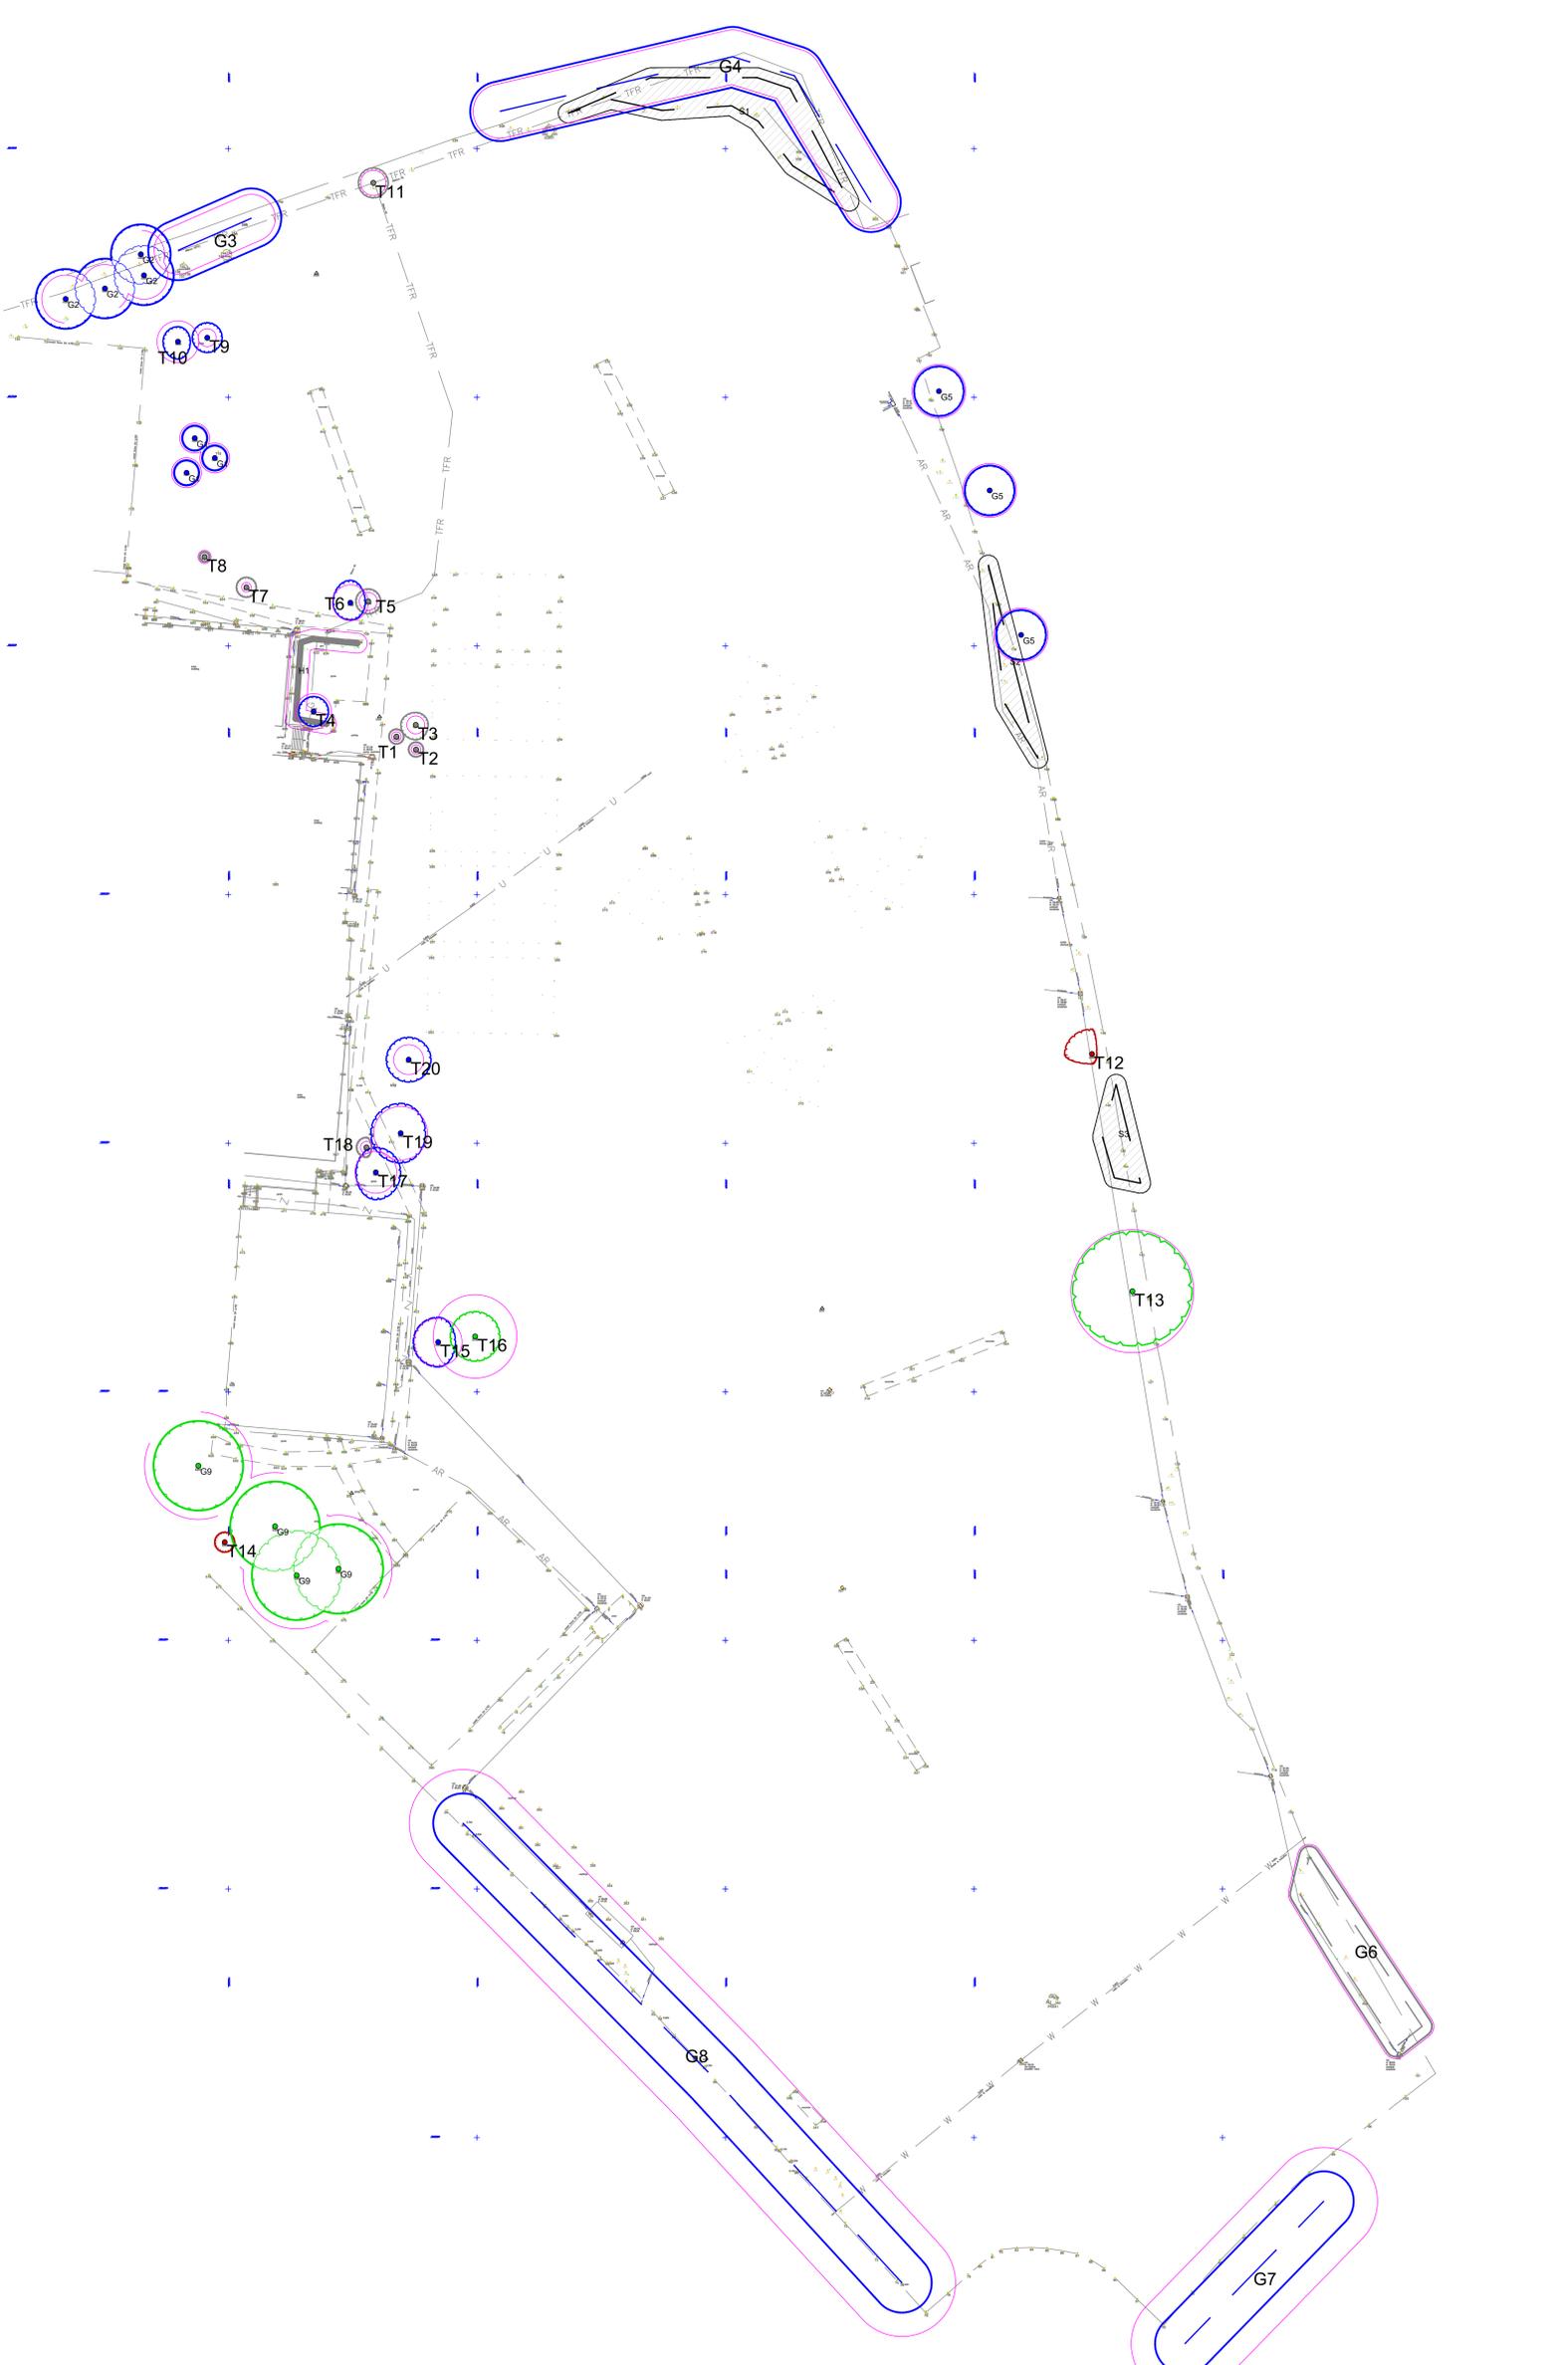

Rev	Revision description	XX	XX	DD	MM	YY
Rev	Description	By	Chk	Date		

TETRA TECH

RPS
A TETRA TECH COMPANY

Lakesbury House, Hiltinsbury Road, Chandlers Ford, Hampshire SO5 3SS United Kingdom
 T: +44 2380 810 440 E: rps@rpsgroup.com

Client: **Surfacing Solutions Ltd**

Project: **Haydon School Pinner**

Title: **Tree Constraints Plan**

Status: For Planning	Scale: 1:500 @A0	Date Created: June 2025
Task Team Manager: DC	Information Author: CMJM	Task Information Manager: DC

Document Number: **5477-RPS-XX-XX-DR-AR-91001**
 Project Code - Originator - Zone - Level - Type - Role - Drawing Number
 RPS Project Number: **794-PLN-LAN-5477** Subtitle: **S03** Revision: **P01**
 rpsgroup.com

P:\5477 - Haydon School\794-PLN-LAN-5477-RPS-XX-XX-DR-AR-91001-Tree Plan.dwg