


Haydon School


New AGP

Ordnance Survey, (c) Crown Copyright 2014. All rights reserved. Licence number 100022432

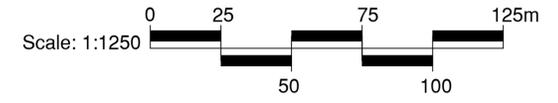

CONSULTANTS
SSL
 Surfacing Standards Limited
 Sports Pitch Consultants

1. DO NOT SCALE FROM DRAWING UNLESS FOR PLANNING PURPOSES ONLY. ALL DIMENSIONS TO BE CHECKED ON SITE PRIOR TO COMMENCEMENT OF WORKS.
 2. THIS DRAWING IS COPYRIGHT TO SURFACING STANDARDS LTD.
 3. ALL PERSONNEL SHOULD BE AWARE OF THE HEALTH AND SAFETY PLAN WHICH IS RETAINED IN THE SITE MANAGERS OFFICE.

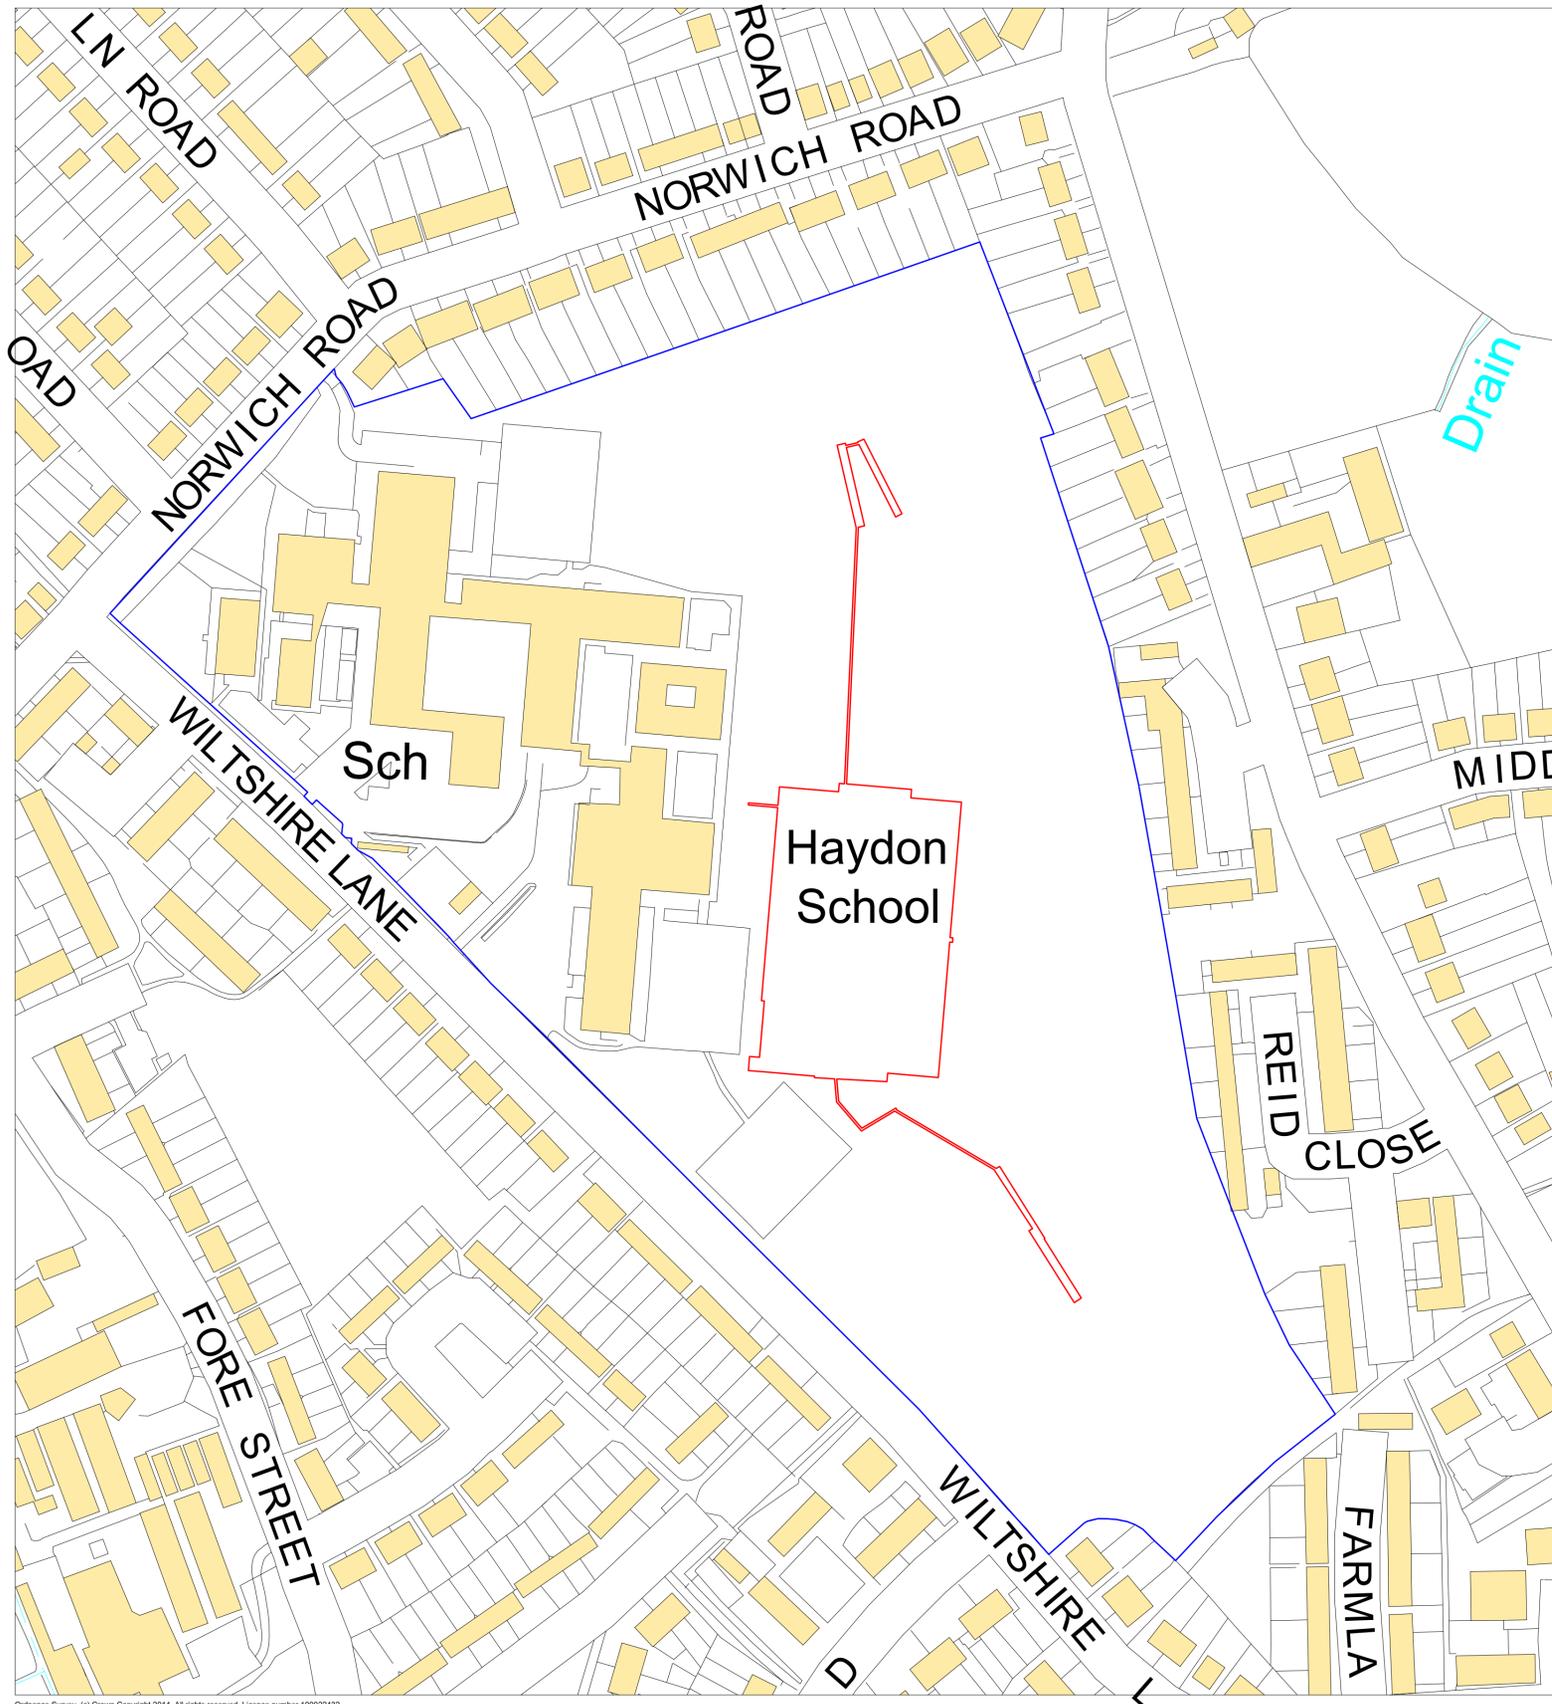

Ordnance Survey, (c) Crown Copyright 2014. All rights reserved. Licence number 100022432



01	PLANNING ISSUE	ME	02/03/26
00	PLANNING ISSUE	ME	08.10.21
REV	DESCRIPTION	REV	CK DATE

SSL
 Surfacing Standards Limited
 SPORTS PITCH CONSULTANTS

AUTHOR
 ME

TITLE
 Haydon School
 New AGP
 Site Location Plan

PROJECT	SCALE	SIZE
G-214594	1:1250	A1

DRAWING No	REVISION
02	01