



# Haydon School

New AGP

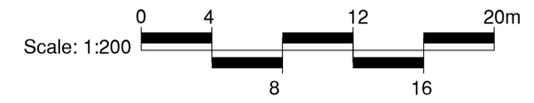

CONSULTANTS  
Surfacing Standards Ltd  
Aston 7, Longbridge House,  
Aston Road, Birmingham, LE15 9NY  
0121 402 012

- DO NOT SCALE FROM DRAWING UNLESS FOR PLANNING PURPOSES ONLY. ALL DIMENSIONS TO BE CHECKED ON SITE PRIOR TO COMMENCEMENT OF WORKS.
- THIS DRAWING IS COPYRIGHT TO SURFACING STANDARDS LTD.
- ALL PERSONNEL SHOULD BE AWARE OF THE HEALTH AND SAFETY PLAN WHICH IS RETAINED IN THE SITE MANAGERS OFFICE.

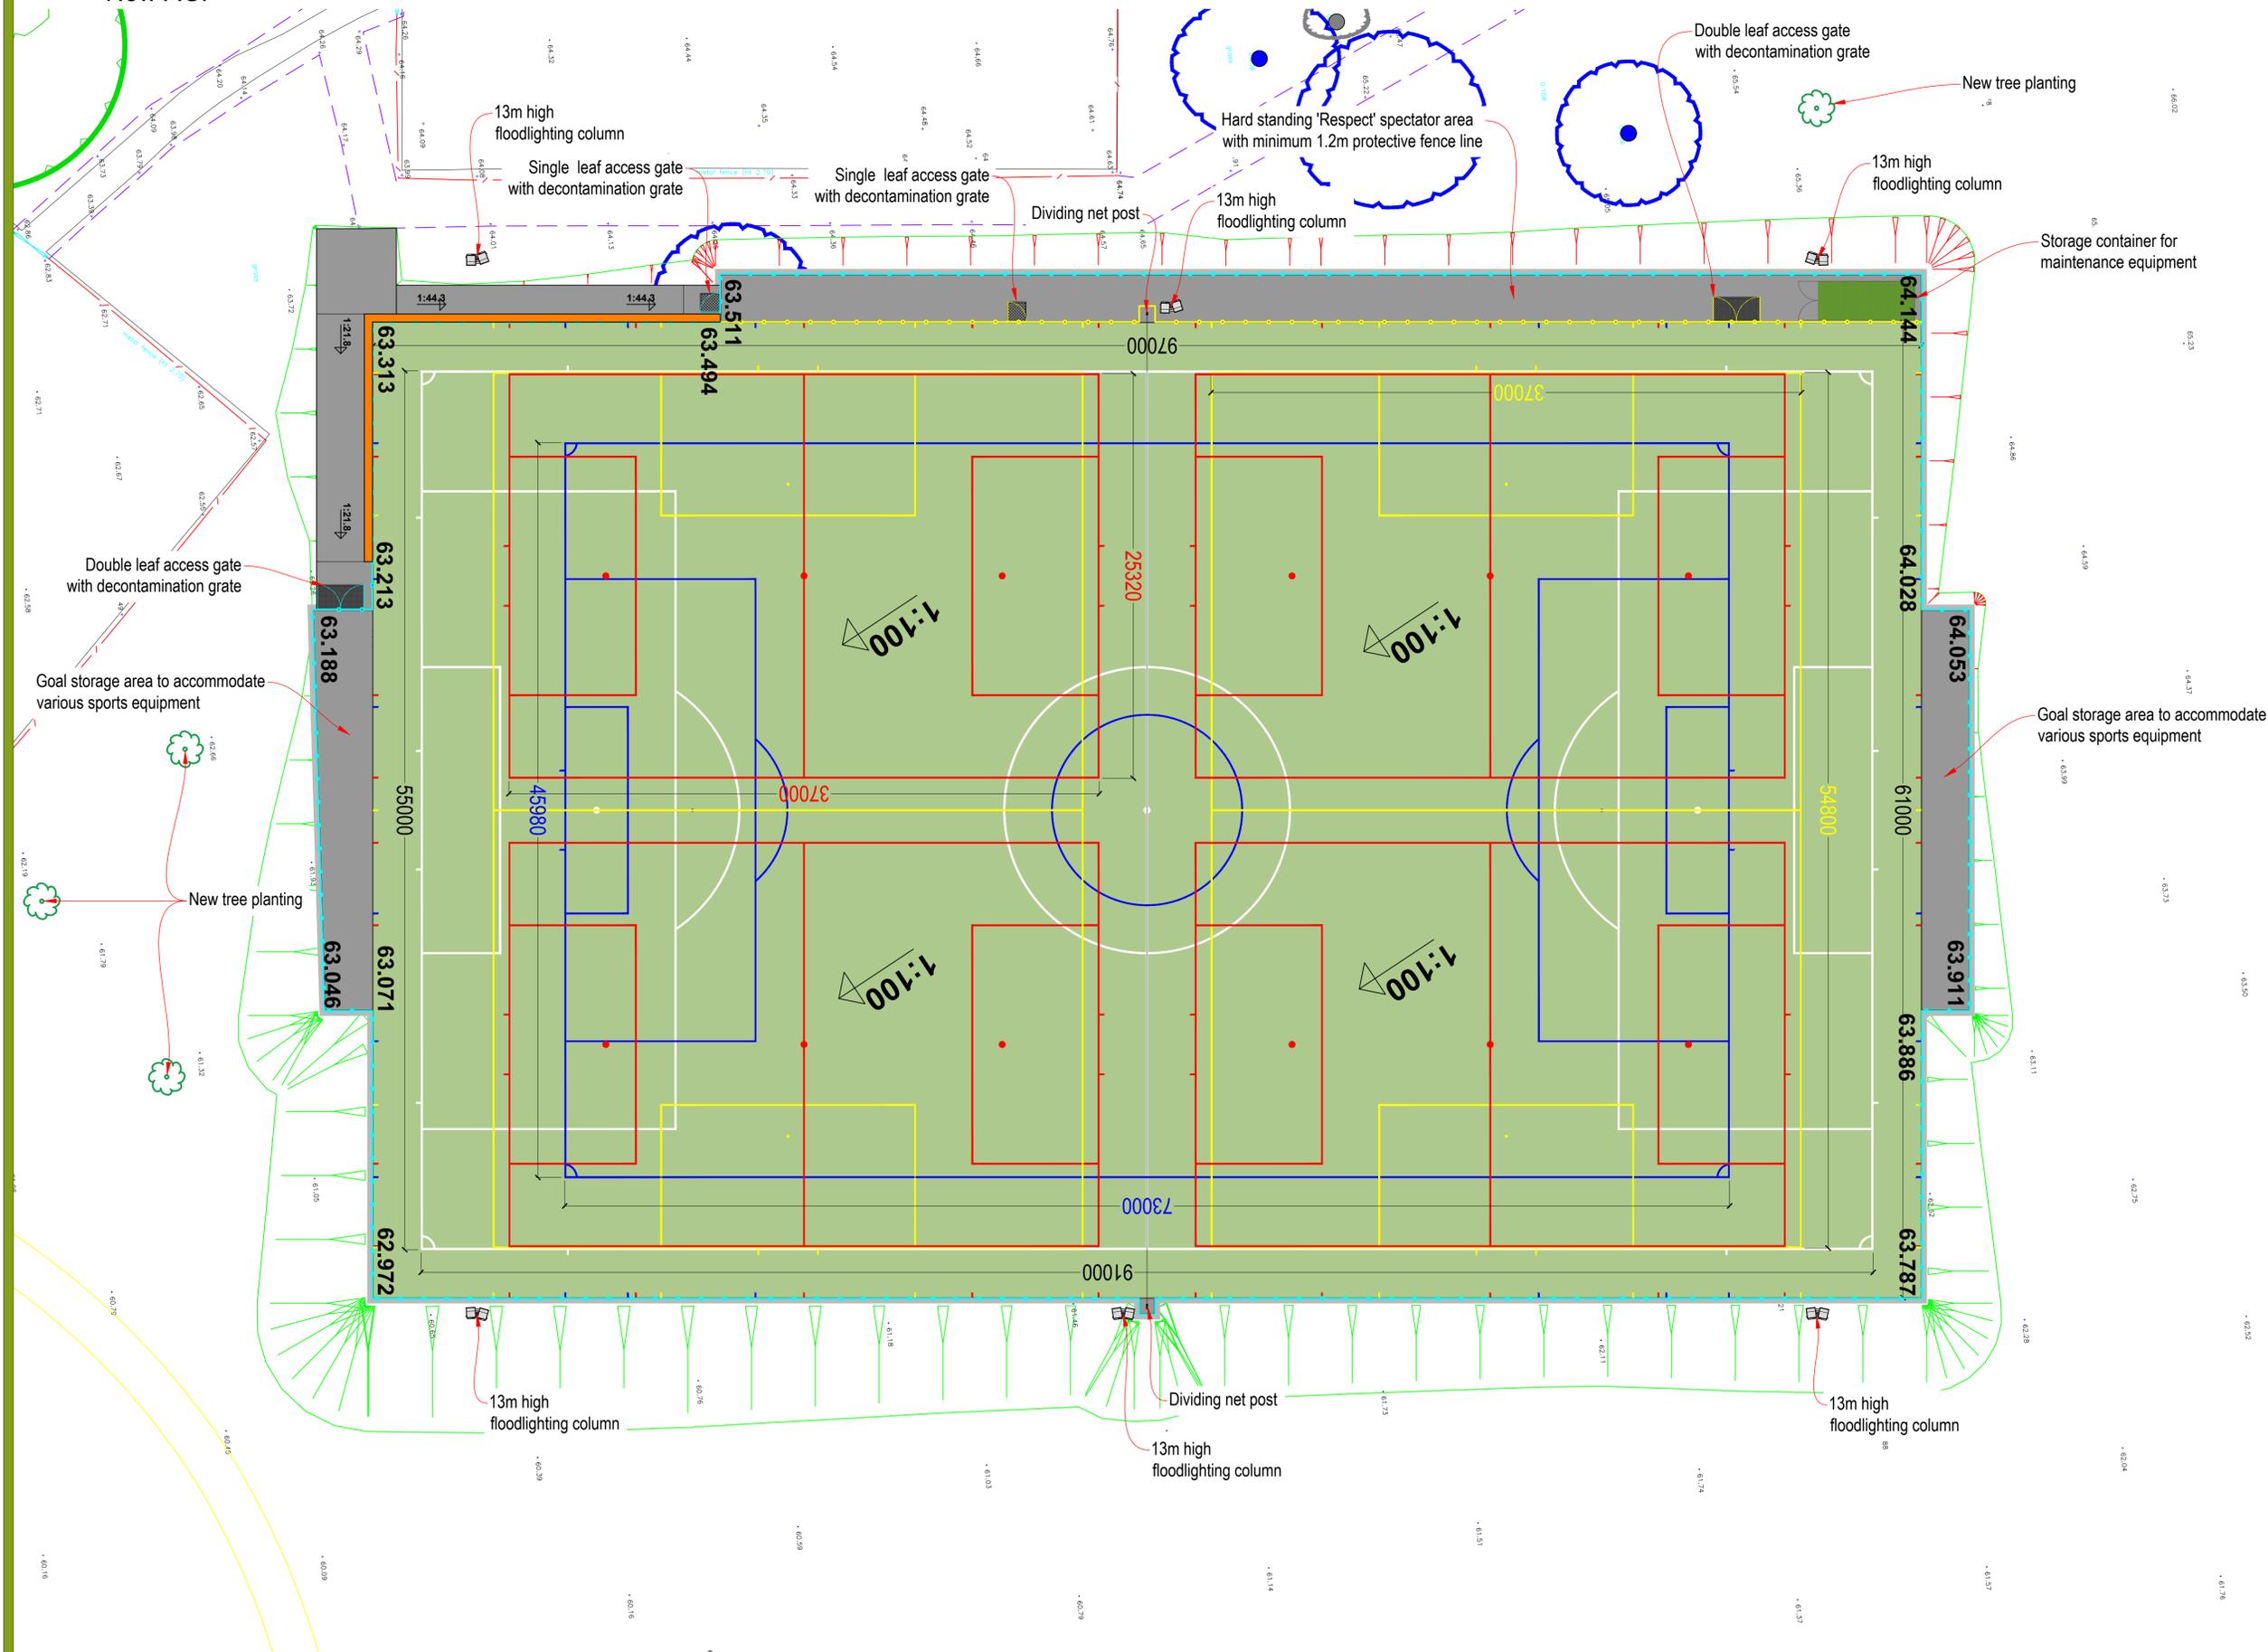


- Artificial Turf Playing Area
- Footpaths & Hard Standing Areas
- 4.5m High Fence Line
- 1.2m High Fence Line

Notes:  
Line markings to accommodate:  
1Nr. 11v11 91x55m (white)  
1Nr. 9v9 73x46m (blue)  
2Nr. 7v7 54.8x37m\* (yellow)  
4Nr. 5v5 37x25.32m\* (red)

\*Smaller than recommended size but acceptable for FA match play



00	PLANNING ISSUE	ME	02/12/25
REV	DESCRIPTION	REV	CK DATE

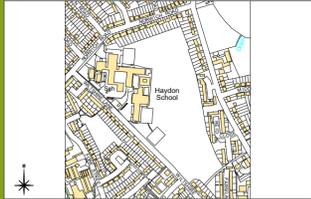

AUTHOR	ME		
TITLE	Haydon School New AGP Proposed AGP Plan		
PROJECT	G-214594	SCALE	1:200
SIZE	A1	REVISION	00