



Haydon School

New AGP

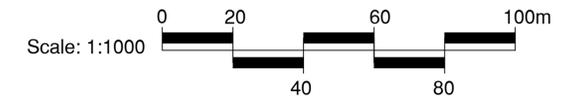


- DO NOT SCALE FROM DRAWING UNLESS FOR PLANNING PURPOSES ONLY. ALL DIMENSIONS TO BE CHECKED ON SITE PRIOR TO COMMENCEMENT OF WORKS.
- THIS DRAWING IS COPYRIGHT TO SURFACING STANDARDS LTD.
- ALL PERSONNEL SHOULD BE AWARE OF THE HEALTH AND SAFETY PLAN WHICH IS RETAINED IN THE SITE MANAGERS OFFICE.

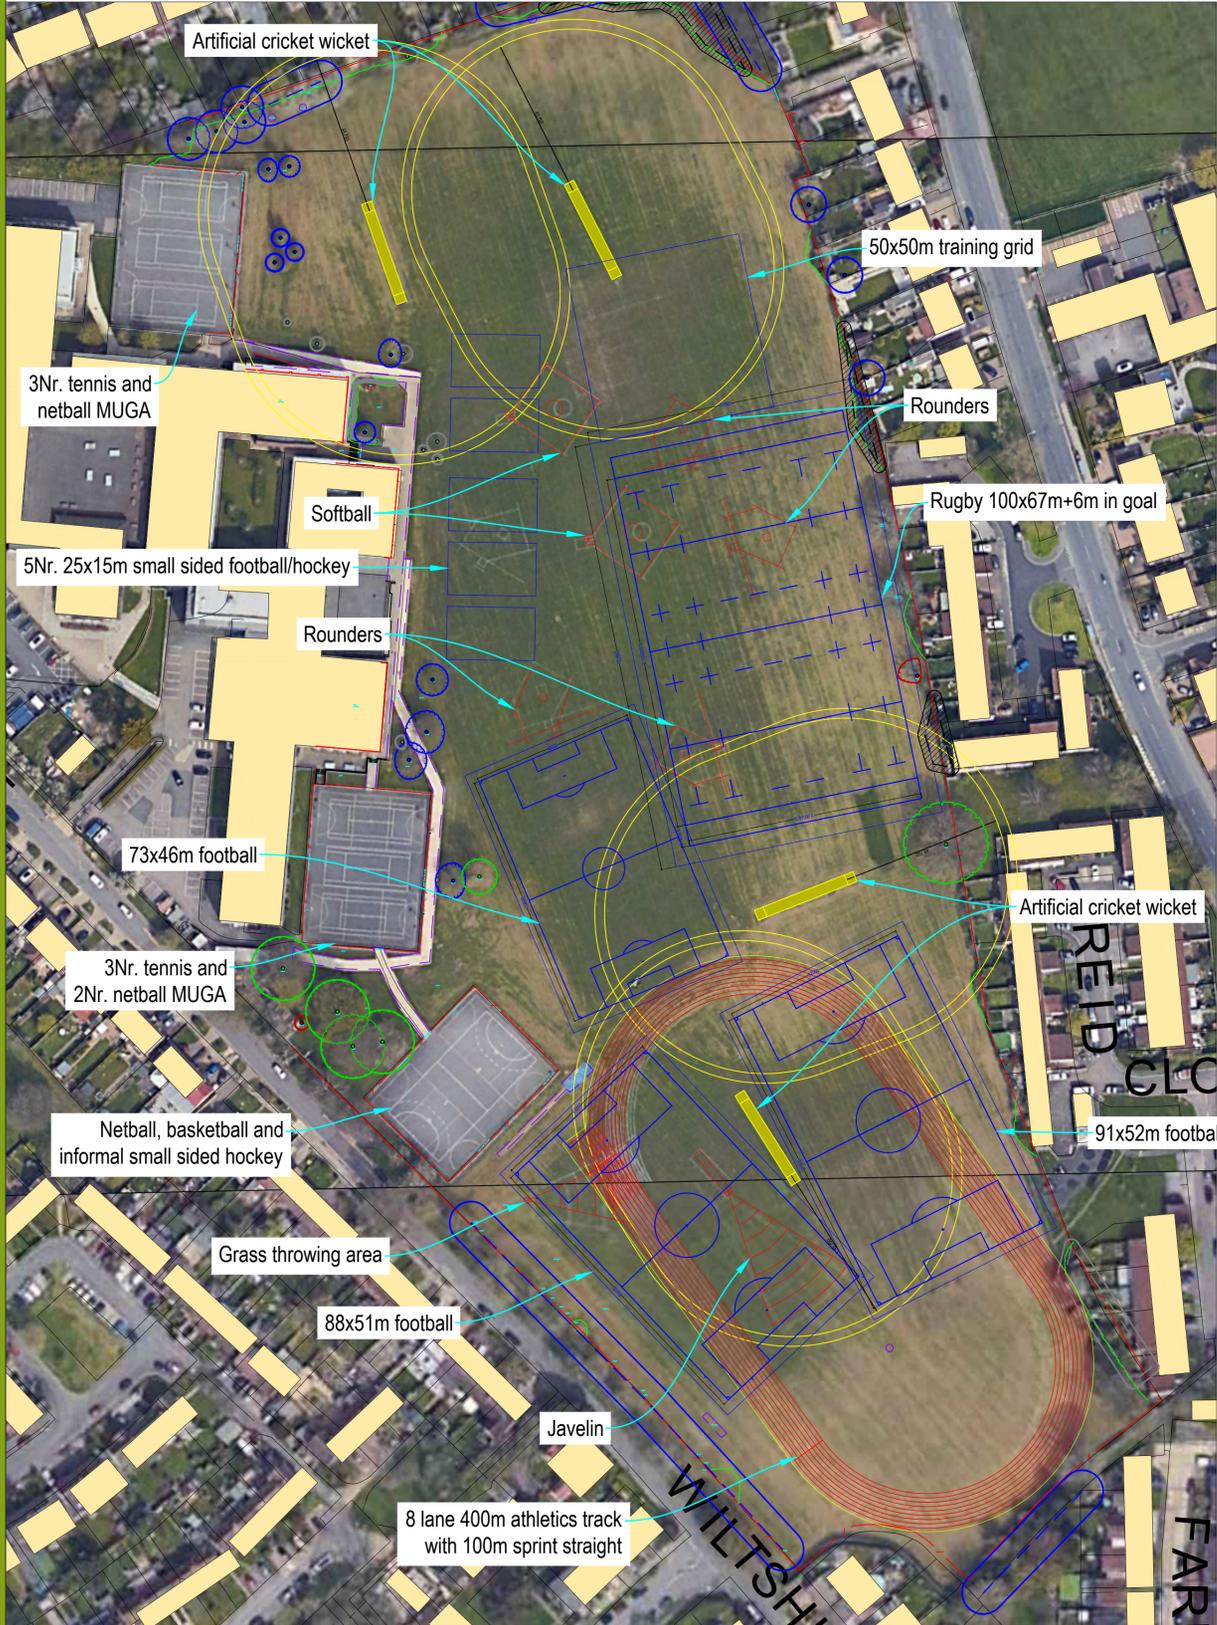

Existing Pitch Layout

Existing Summer (Red) & Winter (Blue) Playing Field Layout

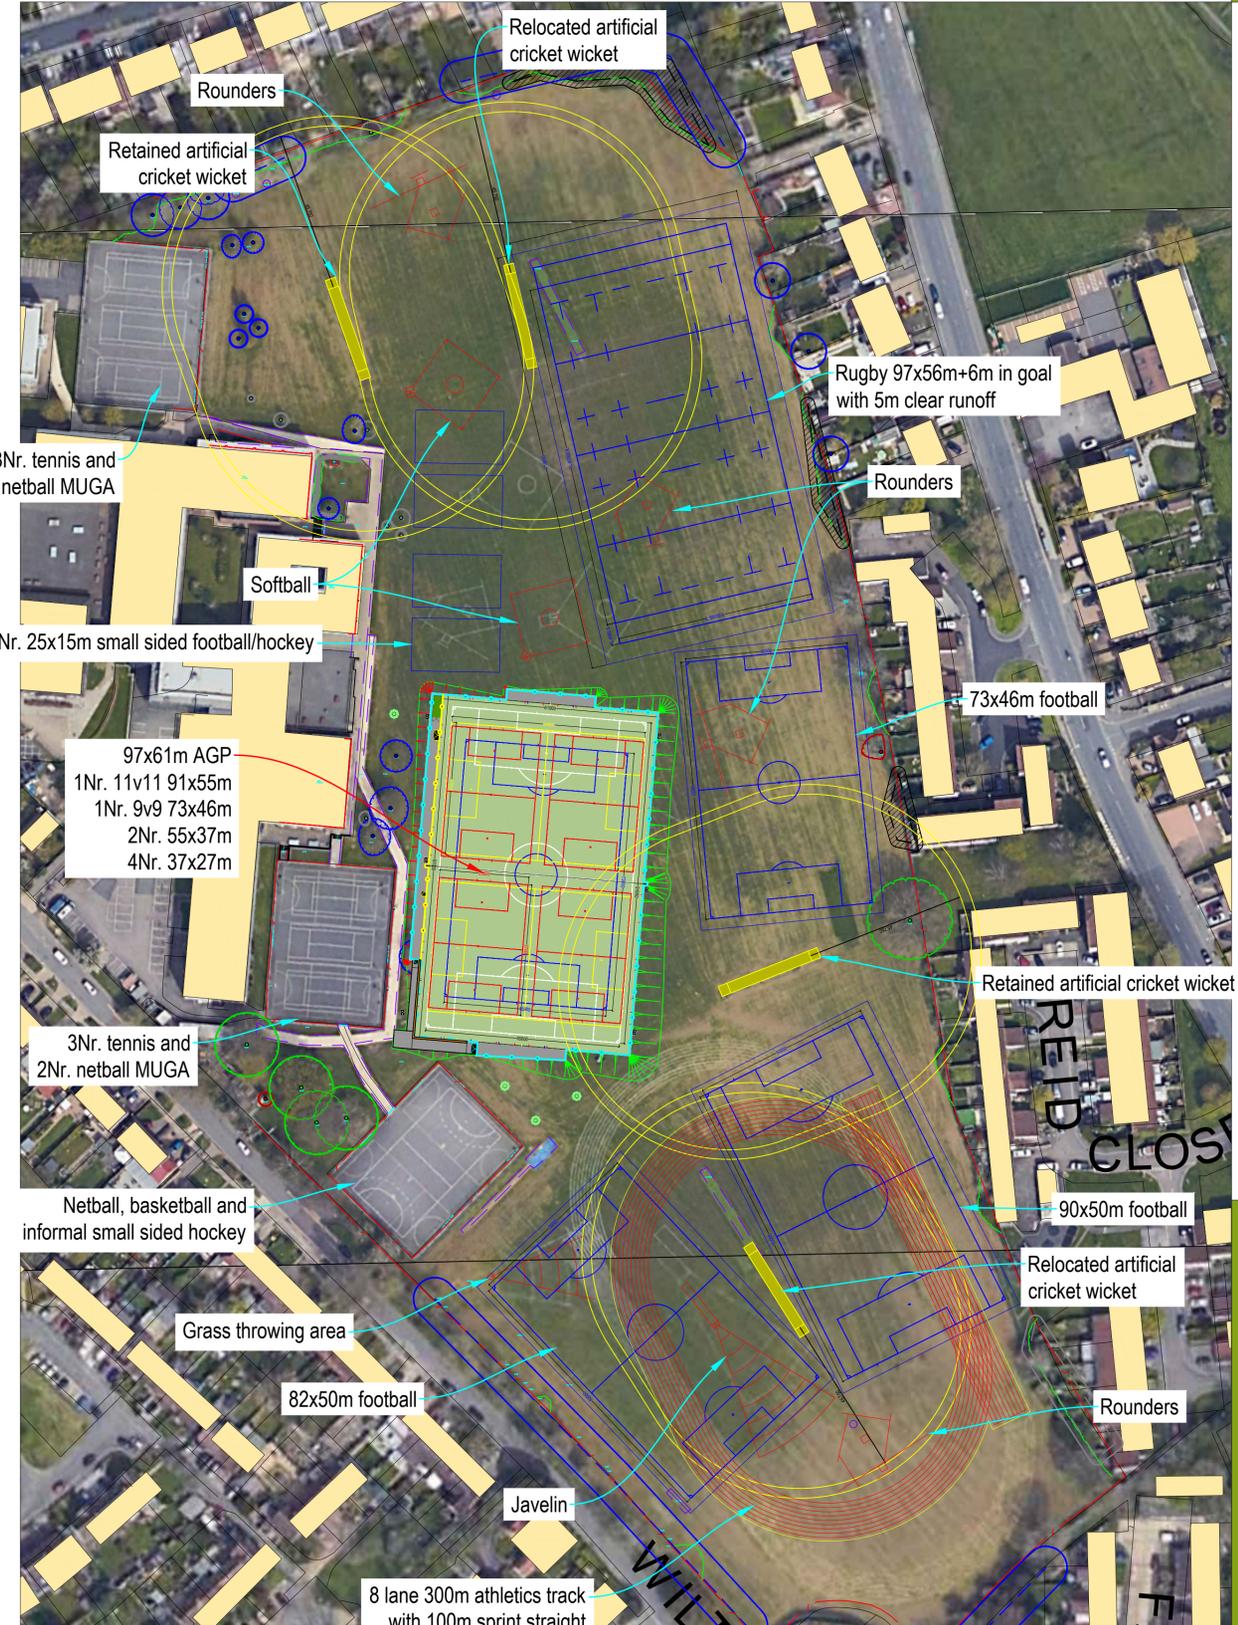

Proposed Pitch Layout

Proposed Summer (Red) & Winter (Blue) Playing Field Layout

Notes:
The existing sports pitch layout is derived from a compilation of historic satellite imagery (c.10 years) and represents various pitch markings observed over time; the school would not have all sports marked simultaneously.


The Google satellite imagery shown is indicative only and provided for site context.

The proposed sports layouts illustrate one possible arrangement; the school retains full discretion to amend pitch types and positions in line with seasonal needs and changes to the sports curriculum.

Cricket boundaries shown are 45.75m with an additional 2.74m



00	PLANNING ISSUE	ME	03/02/26
REV	DESCRIPTION	REV	CK

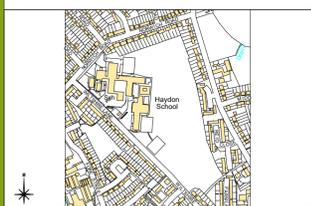

AUTHOR	ME
--------	----

TITLE
Haydon School
New AGP
Playing Field Layout

PROJECT	G-214594	SCALE	1:1000	SIZE	A1
---------	----------	-------	--------	------	----

DRAWING NO	09	REVISION	00
------------	----	----------	----