


Haydon School


New AGP

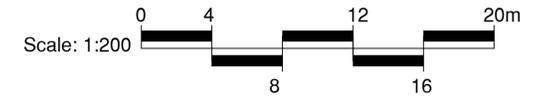

SSU
Surfacing Standards Limited
 CONSULTANTS
 Surfacing Standards Ltd
 Office: 2, Longspan House,
 Arden Road, Birmingham, LE15 8NY
 0121 402 012

- DO NOT SCALE FROM DRAWING UNLESS FOR PLANNING PURPOSES ONLY. ALL DIMENSIONS TO BE CHECKED ON SITE PRIOR TO COMMENCEMENT OF WORKS.
- THIS DRAWING IS COPYRIGHT TO SURFACING STANDARDS LTD.
- ALL PERSONNEL SHOULD BE AWARE OF THE HEALTH AND SAFETY PLAN WHICH IS RETAINED IN THE SITE MANAGERS OFFICE.

- Artificial Turf Playing Area
- Hard Standing Areas - Respect Spectator Area, Goal Storage Areas, PCC Edgings
- 500mm High Infill Containment Barrier Installed To 4.5m
- High Ball Stop Fence Around 3G Football Turf And Goal Storage Areas
- 200mm High Infill Containment Barrier Installed To 4.5m / 2.0m / 1.2m High Ball Stop Fencing Along Spectator Area
- Other Fencing (4.5m High) With No Infill Containment Barriers
- Decontamination Units To All Gated Entrances

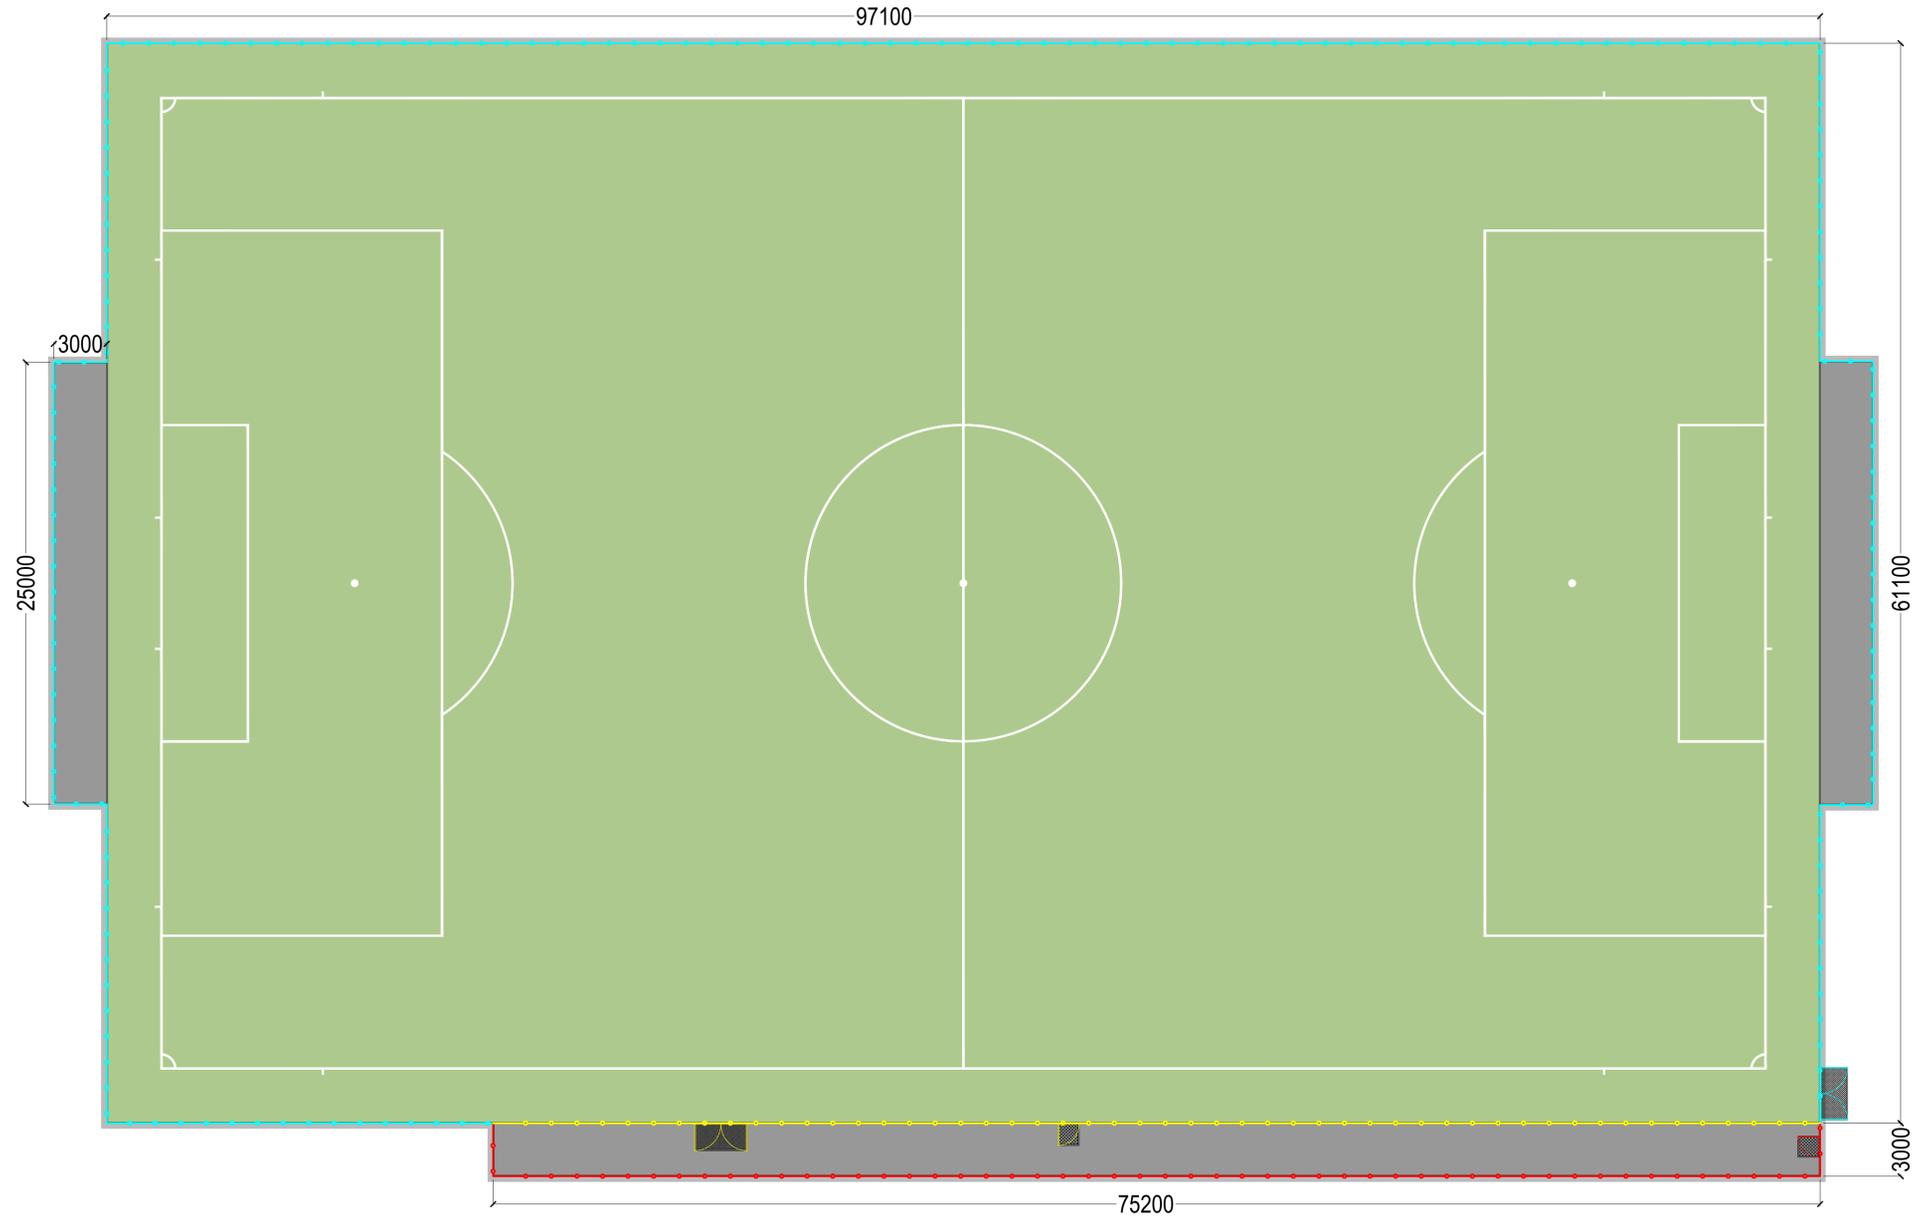

00	PLANNING ISSUE	ME	02/12/25
REV	DESCRIPTION	REV	CK DATE

SSU
Surfacing Standards Limited
 SPORTS PITCH CONSULTANTS

AUTHOR
ME

TITLE
Haydon School
New AGP
Infill Containment Measures

PROJECT	SCALE	SIZE
G-214594	1:200	A1
DRAWING No	REVISION	
10	00	