

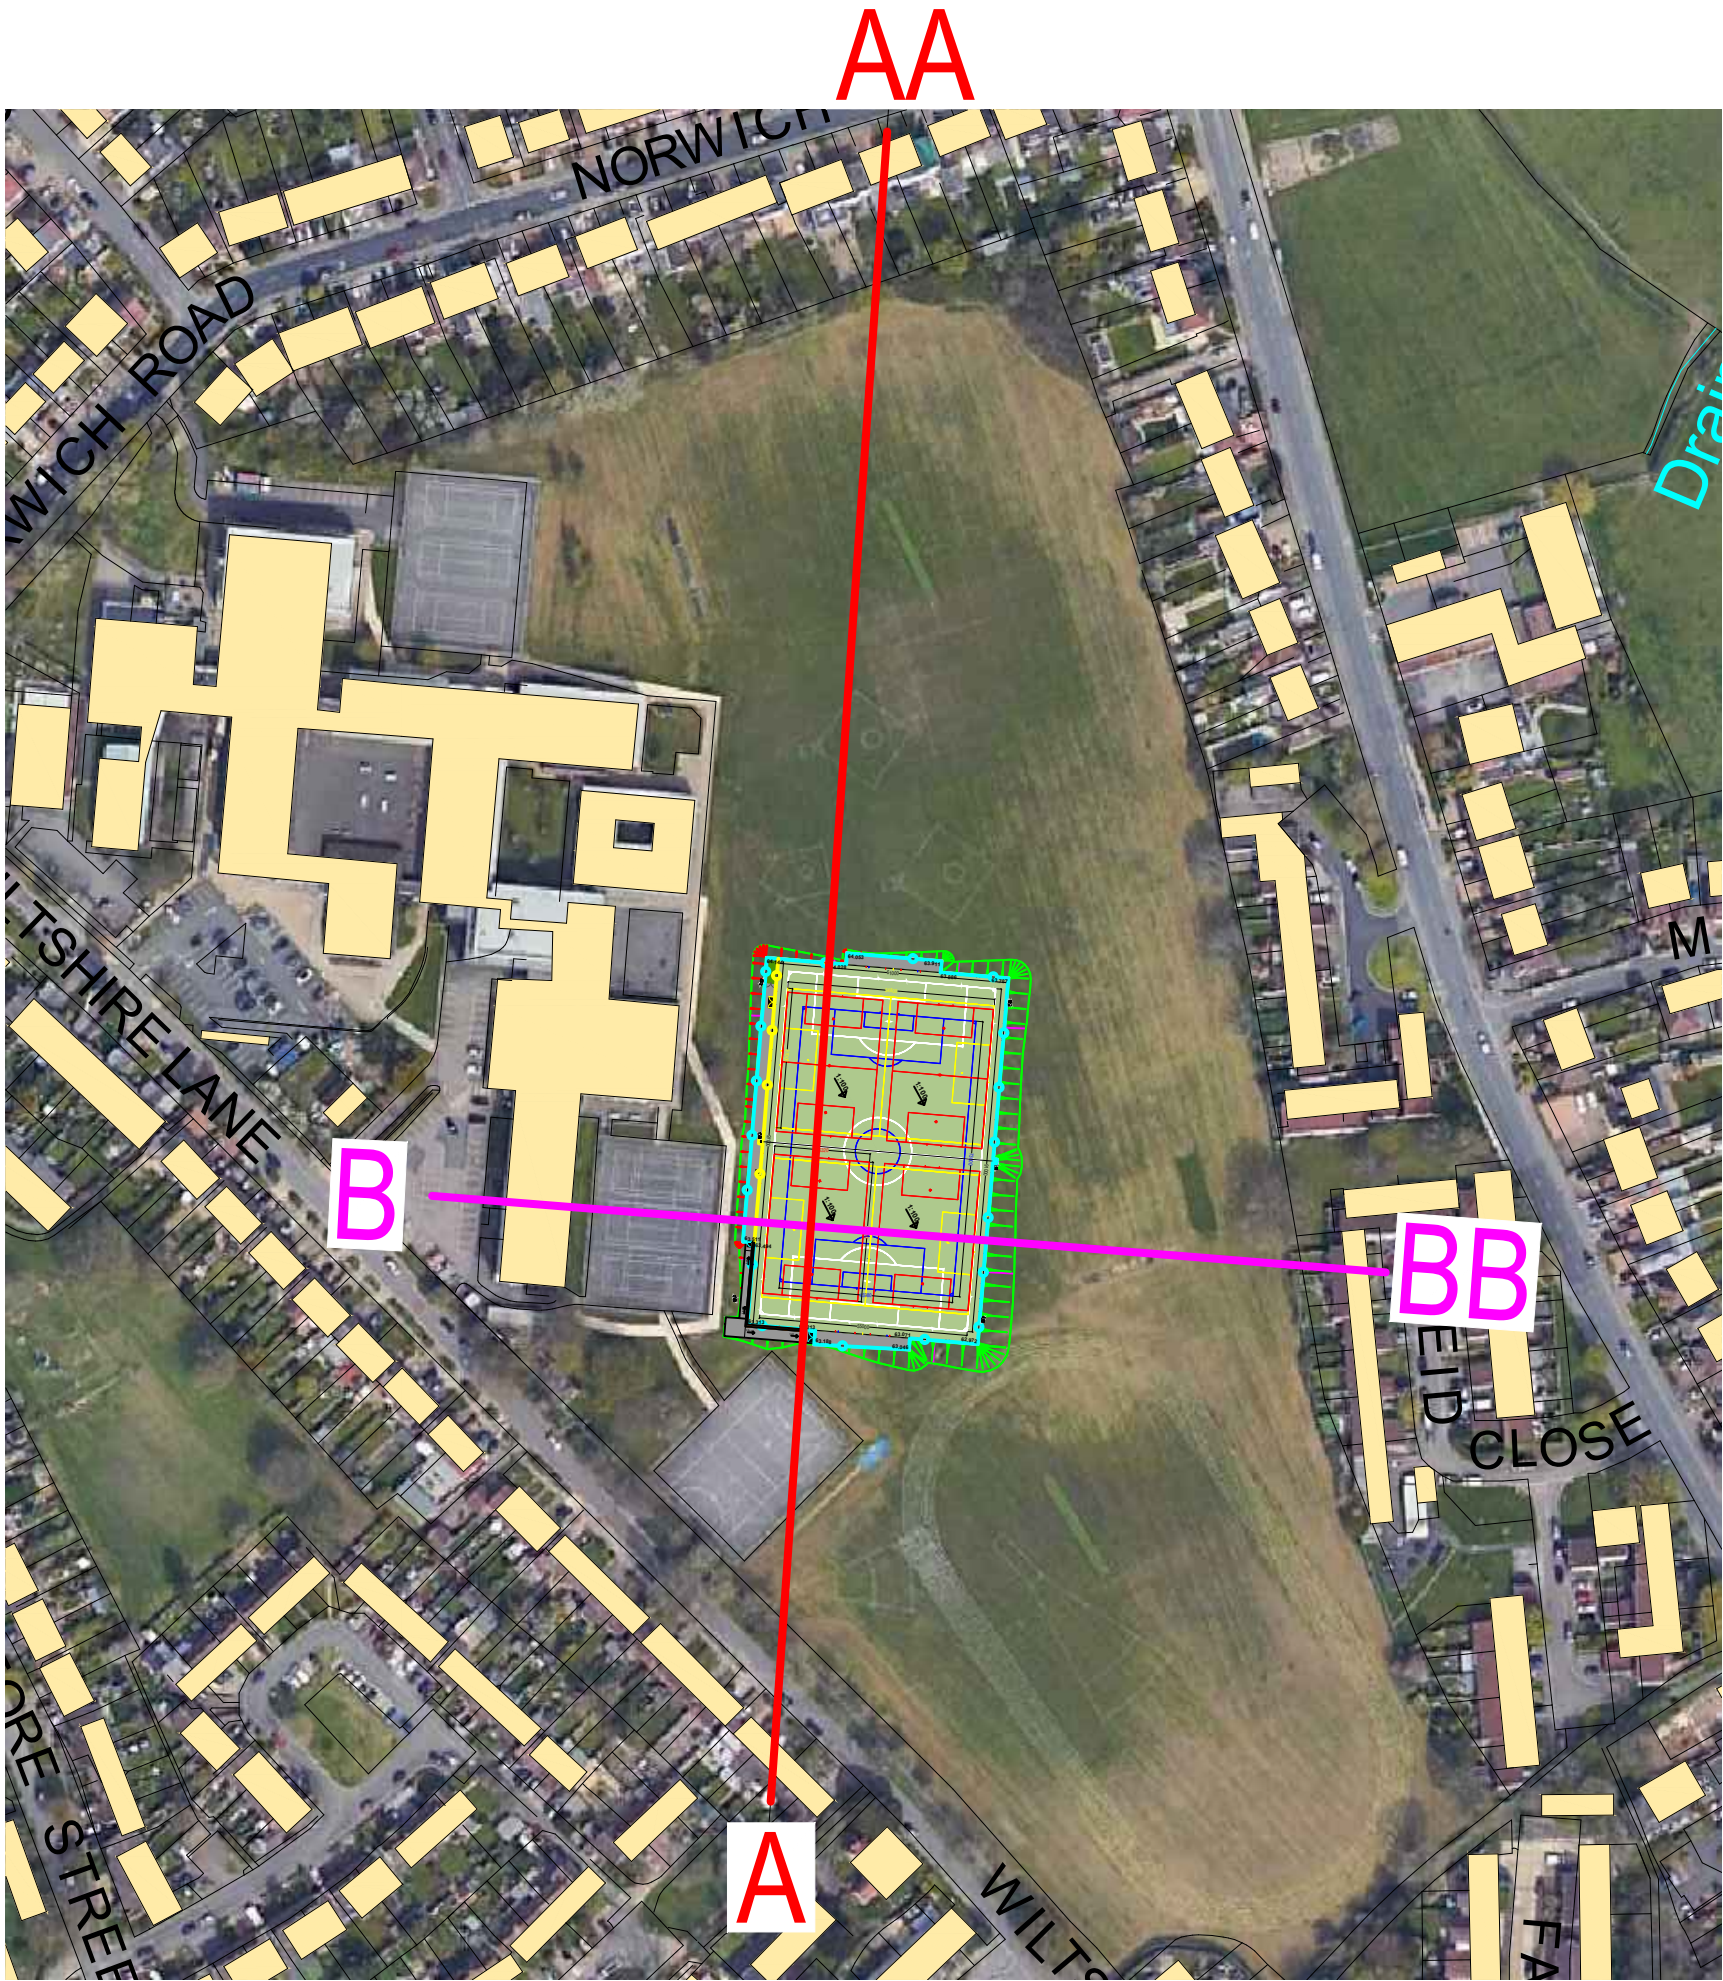
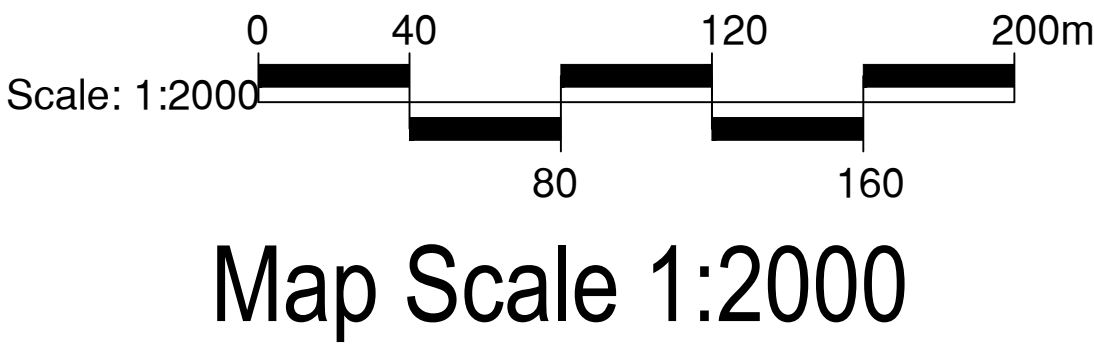
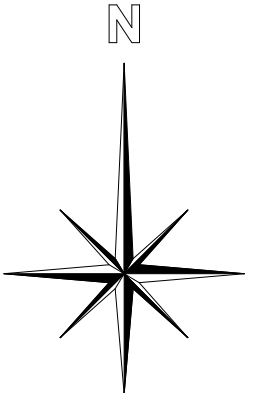
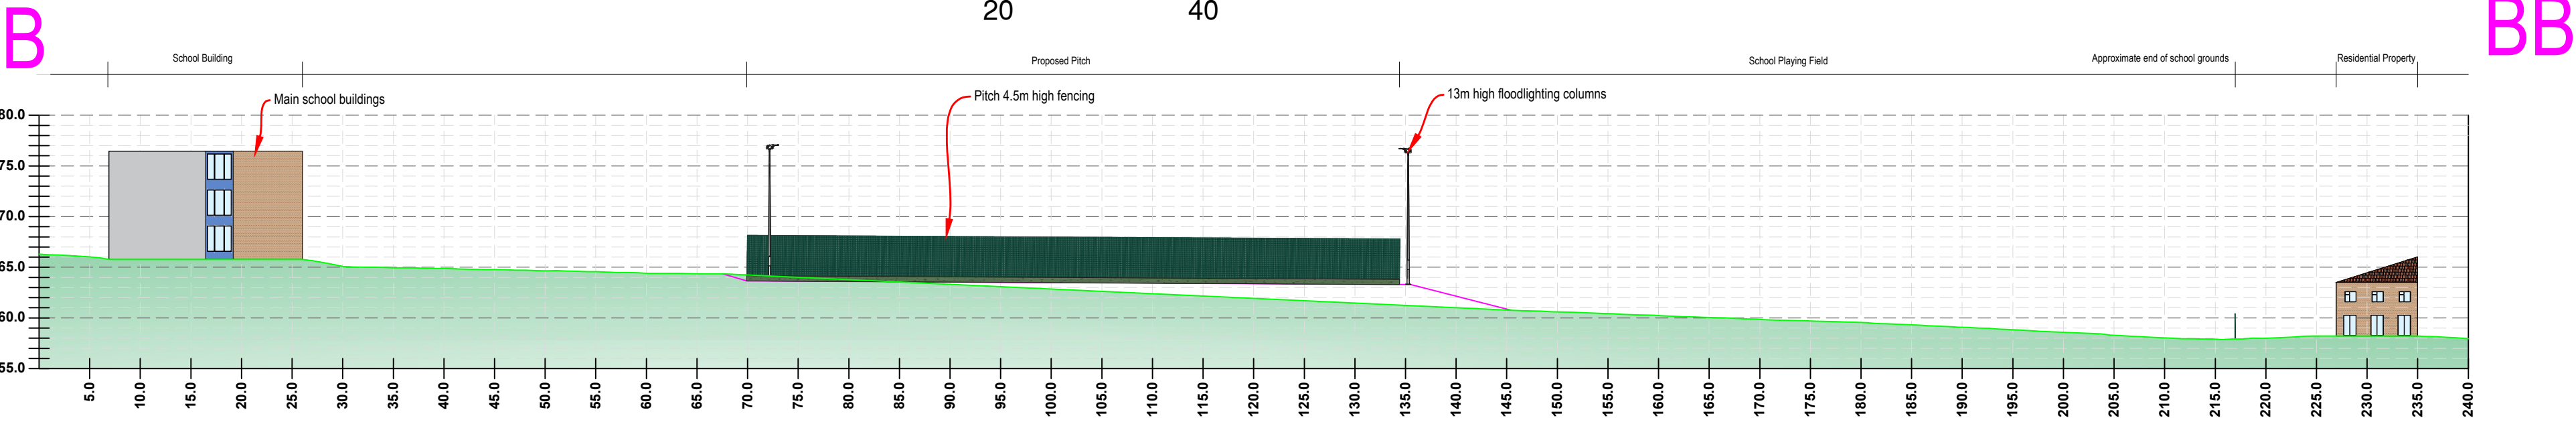
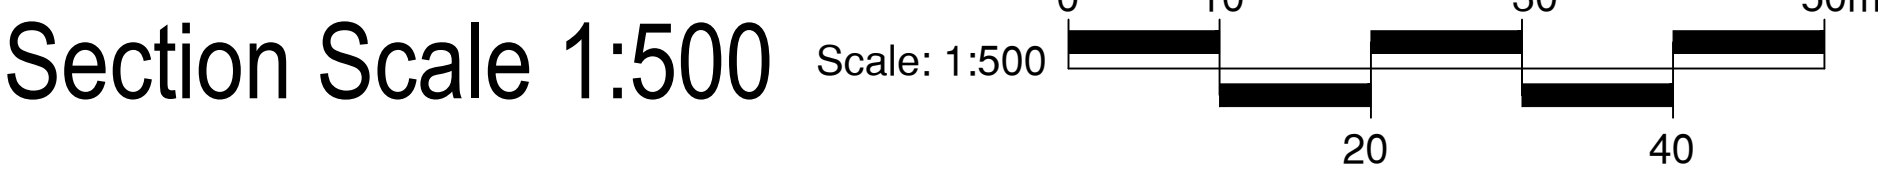


Haydon School

New AGP

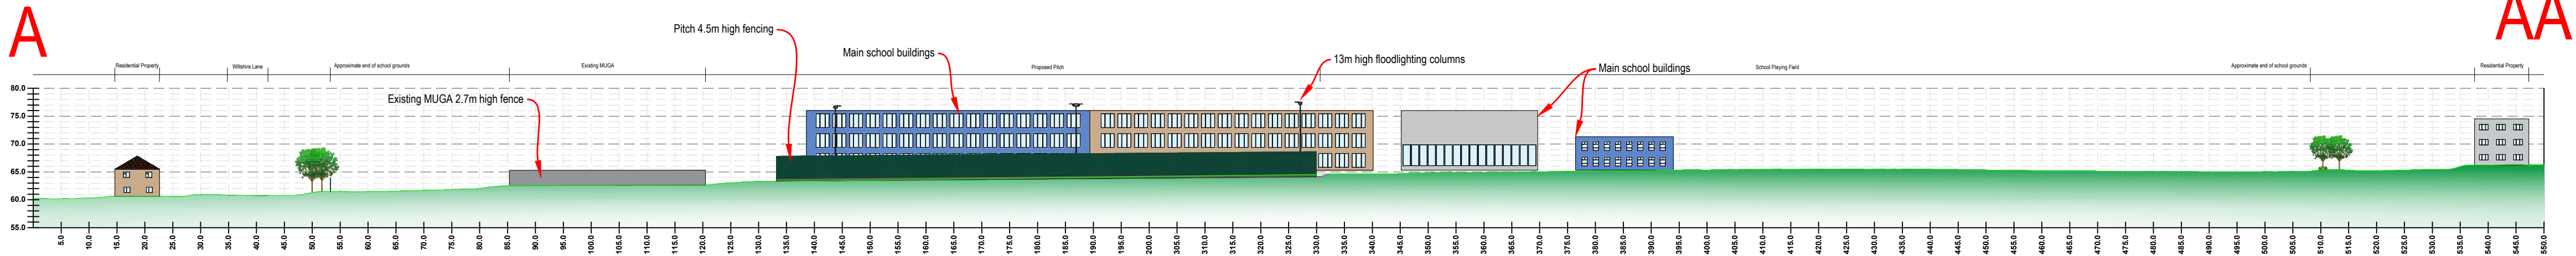

Notes:
The buildings shown within the site sections are indicative and illustrative only and have been included solely to provide contextual reference and demonstrate the relationship between the proposed development and the surrounding built form and ground levels. The scale, massing, location, and appearance of these buildings have been shown for diagrammatic purposes only to assist in understanding the relative levels, spatial relationships, and potential visual context of the development.

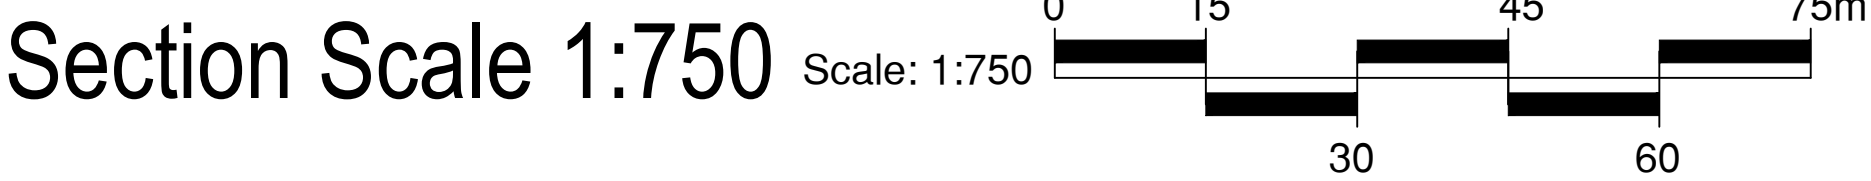

01	PLANNING ISSUE	ME	26/05/26
00	PLANNING ISSUE	ME	13/03/26
REV	DESCRIPTION	REV	CK DATE
SSL Surfacing Standards Limited SPORTS PITCH CONSULTANTS			
AUTHOR ME			
TITLE Haydon School New AGP Site Sections			
PROJECT	G-214594	SCALE	Varies
DRAWING No	11	SIZE	A1
		REVISION	01