
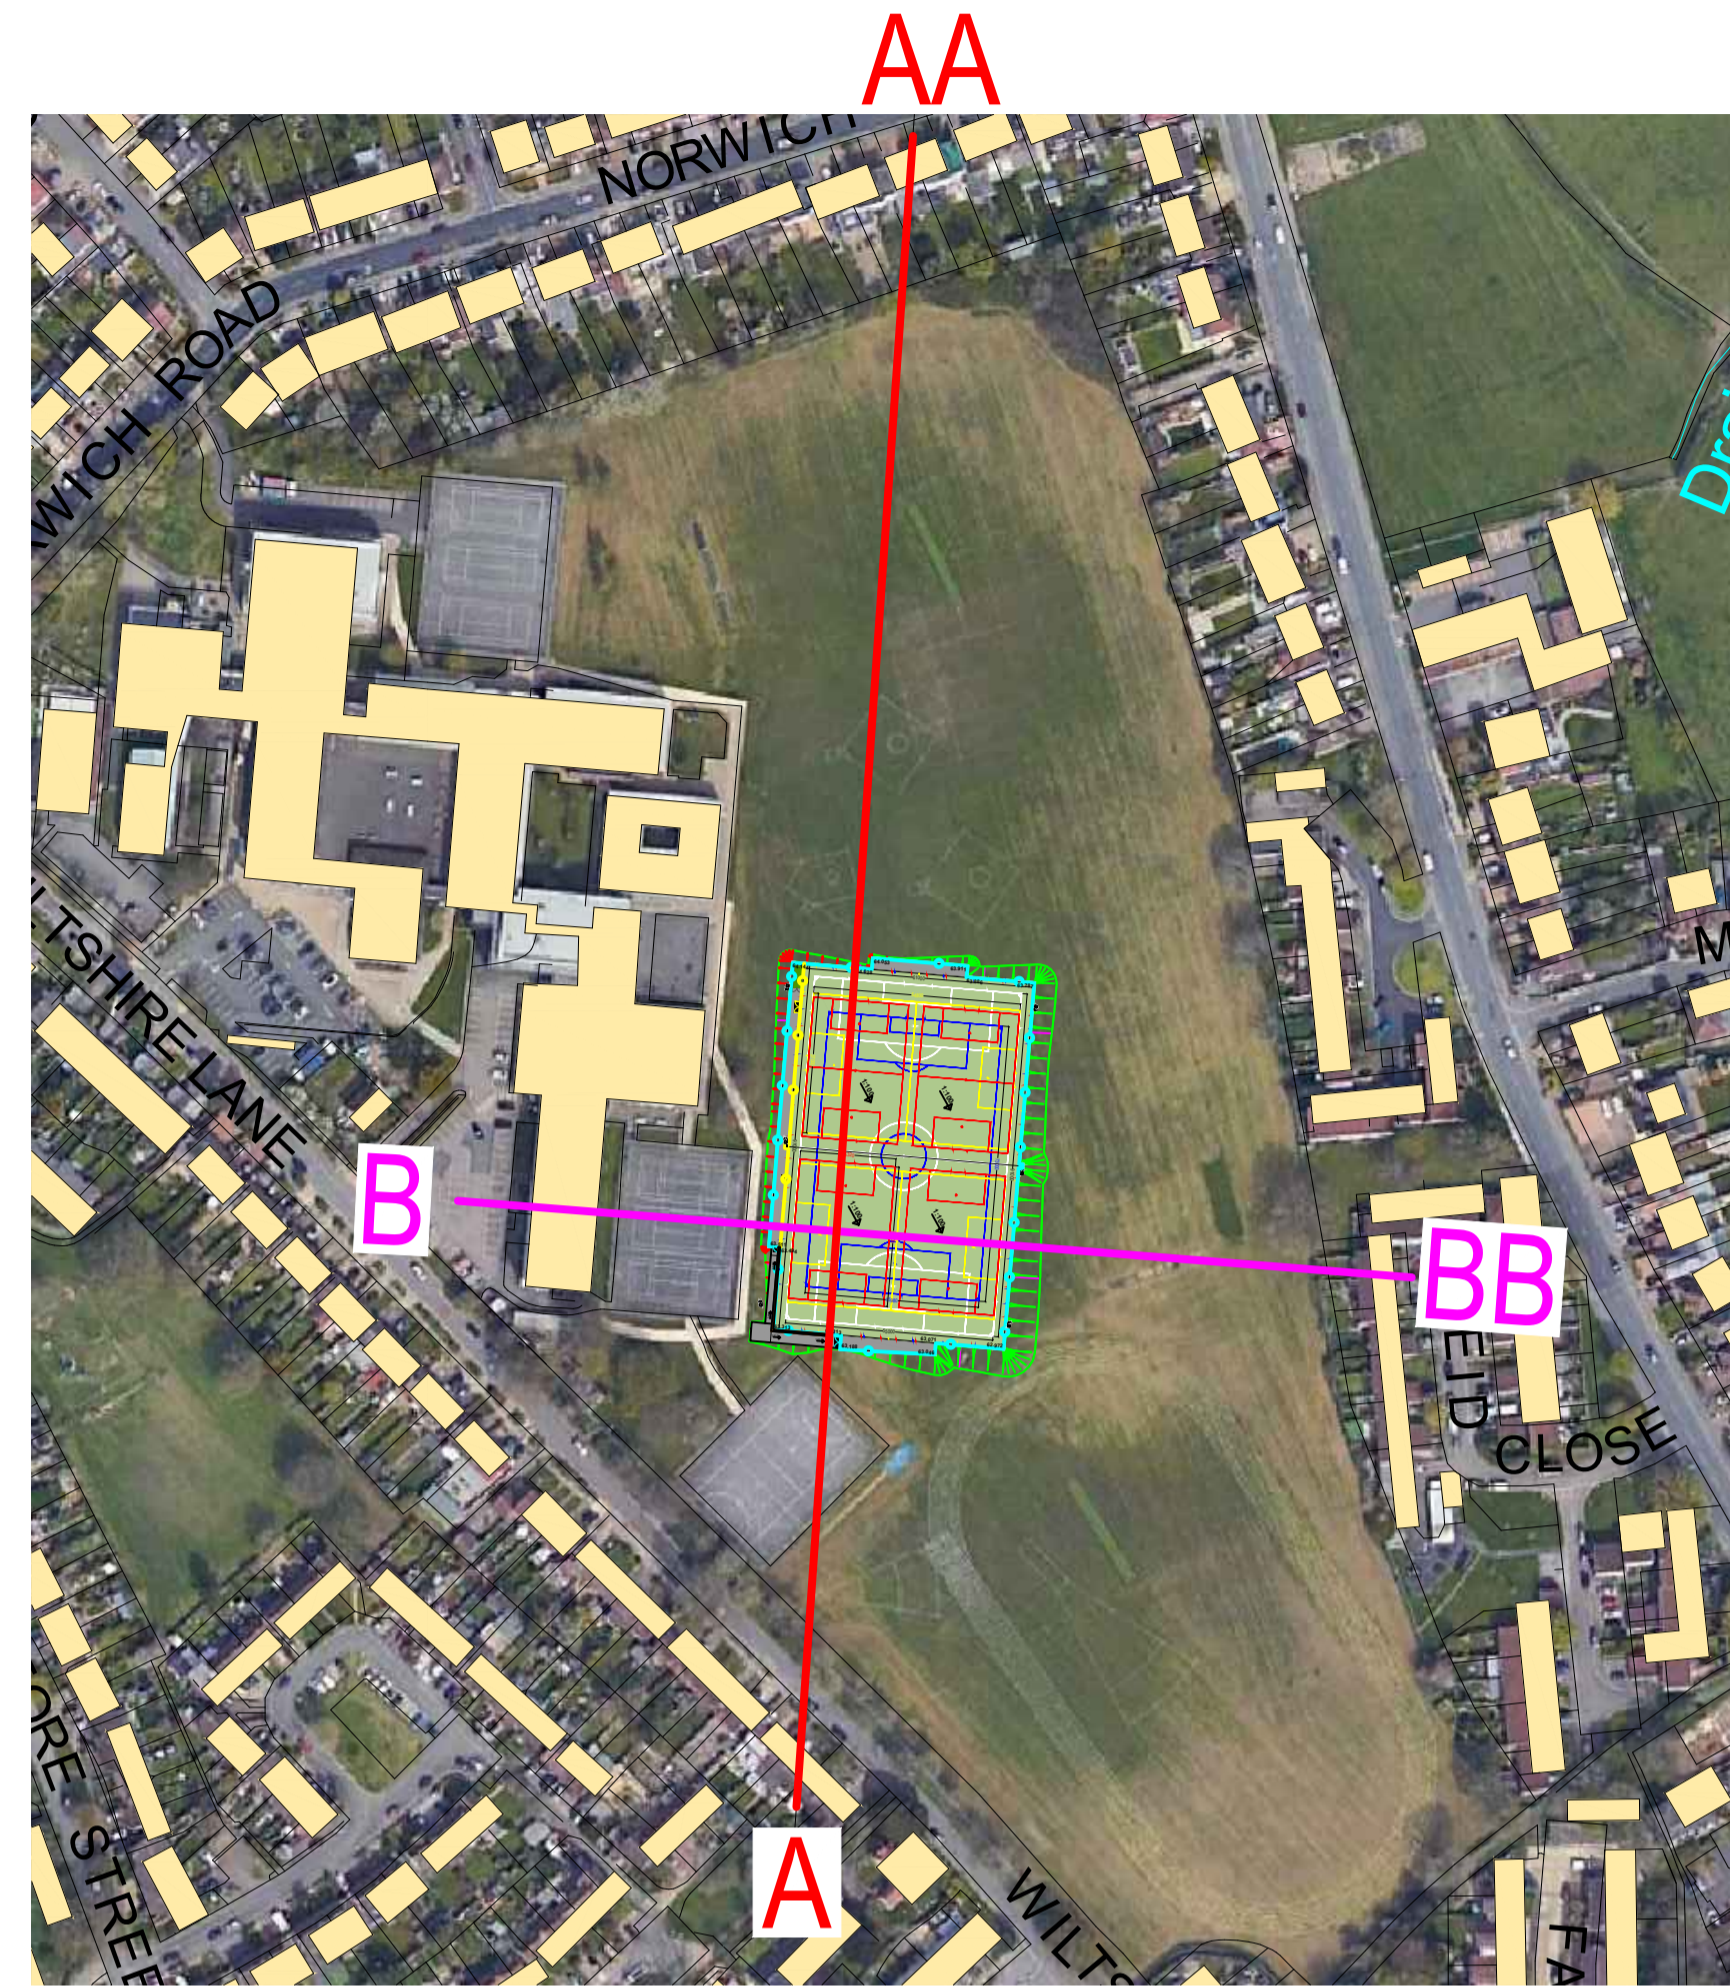



Haydon School

New AGP


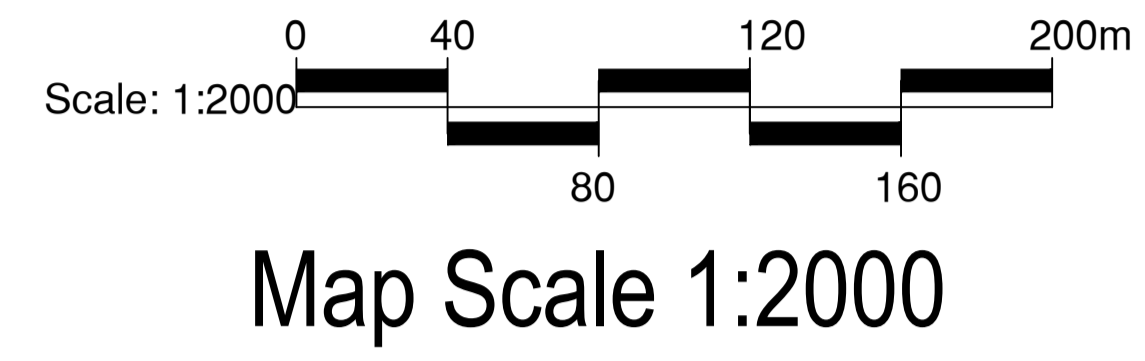


Notes:
The buildings shown within the site sections are indicative and illustrative only and have been included solely to provide contextual reference and demonstrate the relationship between the proposed development and the surrounding built form and ground levels. The scale, massing, location, and appearance of these buildings have been shown for diagrammatic purposes only to assist in understanding the relative levels, spatial relationships, and potential visual context of the development.

Section Scale 1:750

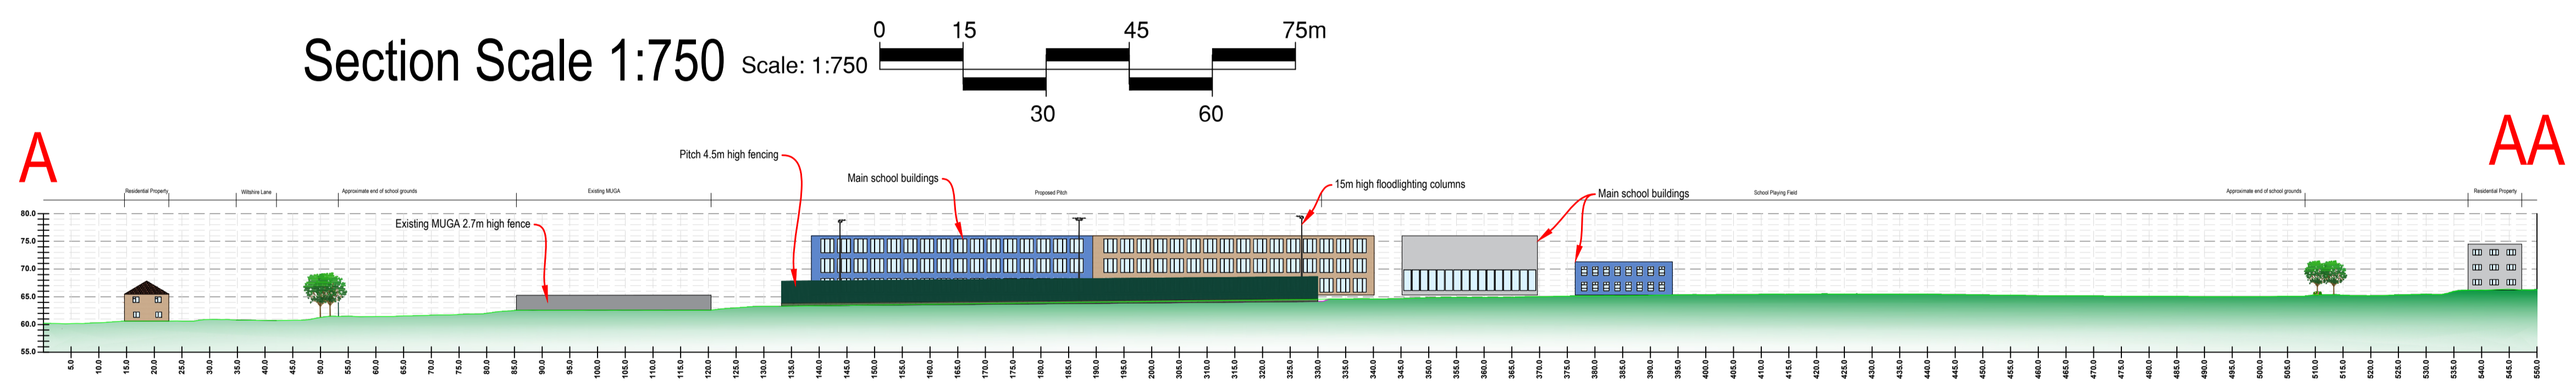

Section Scale 1:500

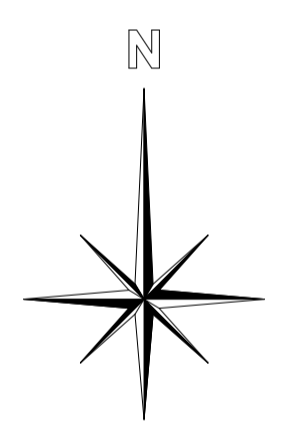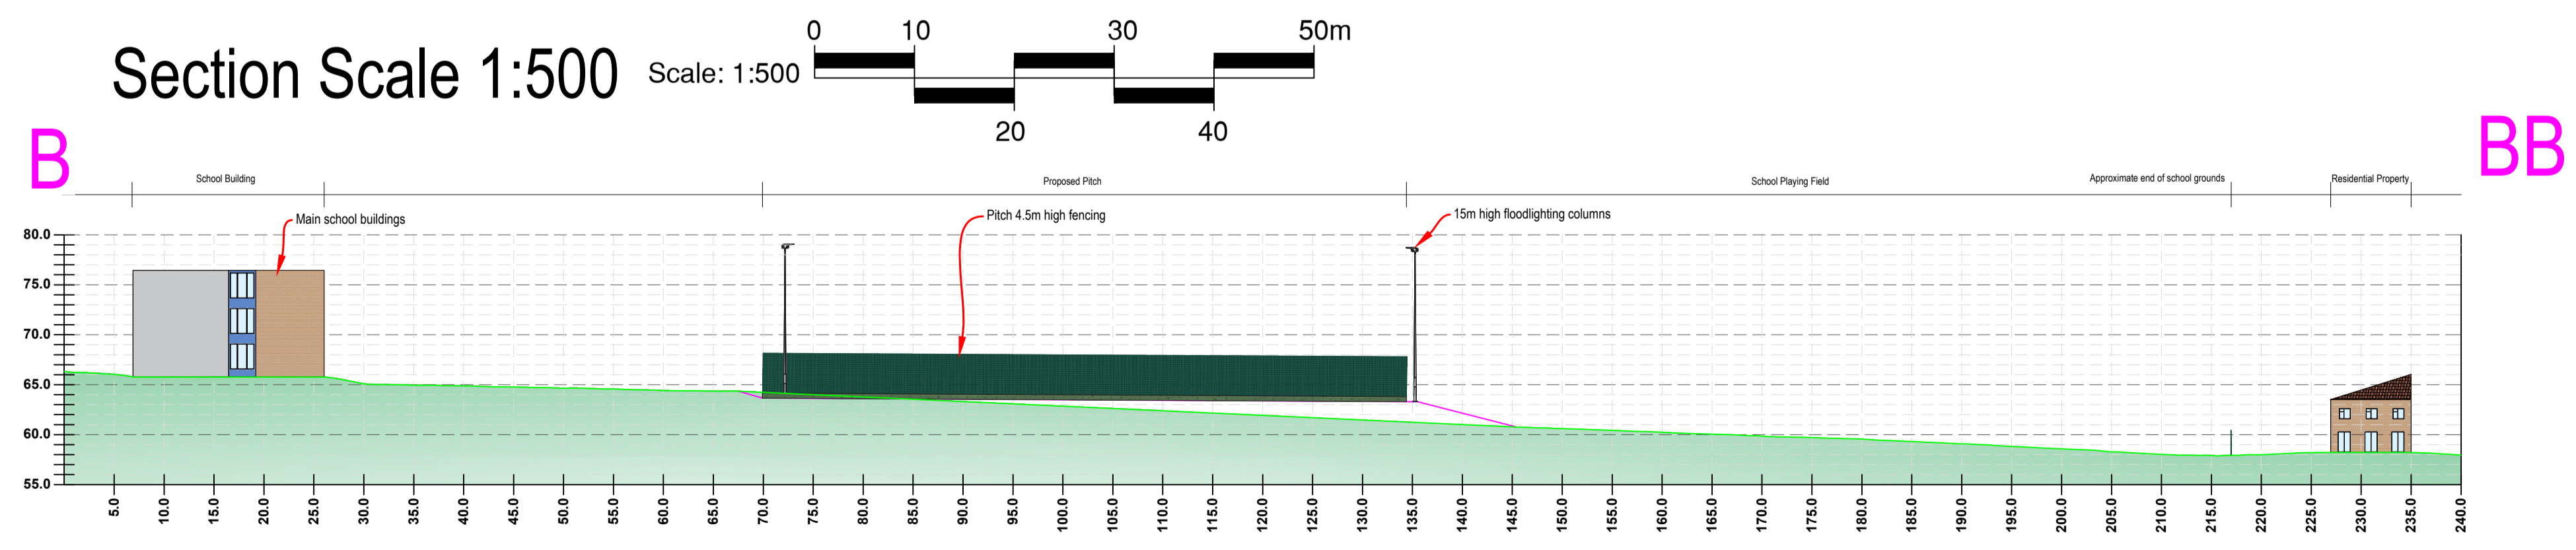

00	PLANNING ISSUE	ME	13/03/26
REV	DESCRIPTION	REV	CK DATE
SSL Surfacing Standards Limited SPORTS PITCH CONSULTANTS			
AUTHOR ME			
TITLE Haydon School New AGP Site Sections			
PROJECT	G-214594	SCALE	1:750
		SIZE	A1
DRAWING No	11	REVISION	00