

## EXISTING



## PROPOSED



ITEM A & B VISUAL OF PROPOSED SIGNAGE

SCALE NTS

CLIENT/JOB NO.

WHSMITH



JOB TITLE/SITE

SIGNAGE PACK/RUISLIP

DRAWING NUMBER

DRG001



REVISIONS	ISSUE NO.	PM	DRAWN	CHK	SURVEY	DESIGN HOUSE	GRAFFITI DESIGN
A   24.06.2025   DRAWINGS AMENDED TO 1:50 SCALE FOR PLANNING CONSENT	A01-01	DG	KC	RB	TC/JW	SWANSEA BUSINESS PARK BROAD OAK EAST SUSSEX TN21 8UP (01435) 866763 SALES@GRAFFITIDESIGN.CO.UK	SIGNMAKERS SINCE 1976
	INITIAL DRAWING		SCALE/S AT A3				
	08.05.2025		NTS				
	FILE REFERENCE					GRAFFITI DESIGN INTERNATIONAL LTD OWN THE COPYRIGHT OF THIS DRAWING. REPRODUCTION OF THIS DRAWING OR ANY PART THEREOF WITHOUT WRITTEN PERMISSION FROM GRAFFITI DESIGN INTERNATIONAL LTD WILL BE SUBJECT TO A MINIMUM CHARGE OF £100 FOR COPYRIGHT INFRINGEMENT	
	\\\\GRAFFITI-SERVER\\media2\\PROJECTS - GRAFFITI\\WH Smith\\2025 TG Jones Rebrand					ALL DIMENSIONS ARE IN MILLIMETRES UNLESS OTHERWISE STATED PLEASE CHECK ALL DETAILS ARE ACCURATE BEFORE PRODUCTION	GRAFFITIDESIGN.CO.UK

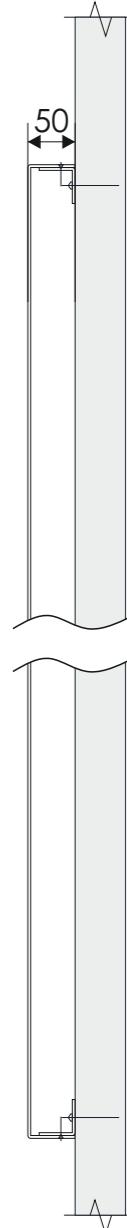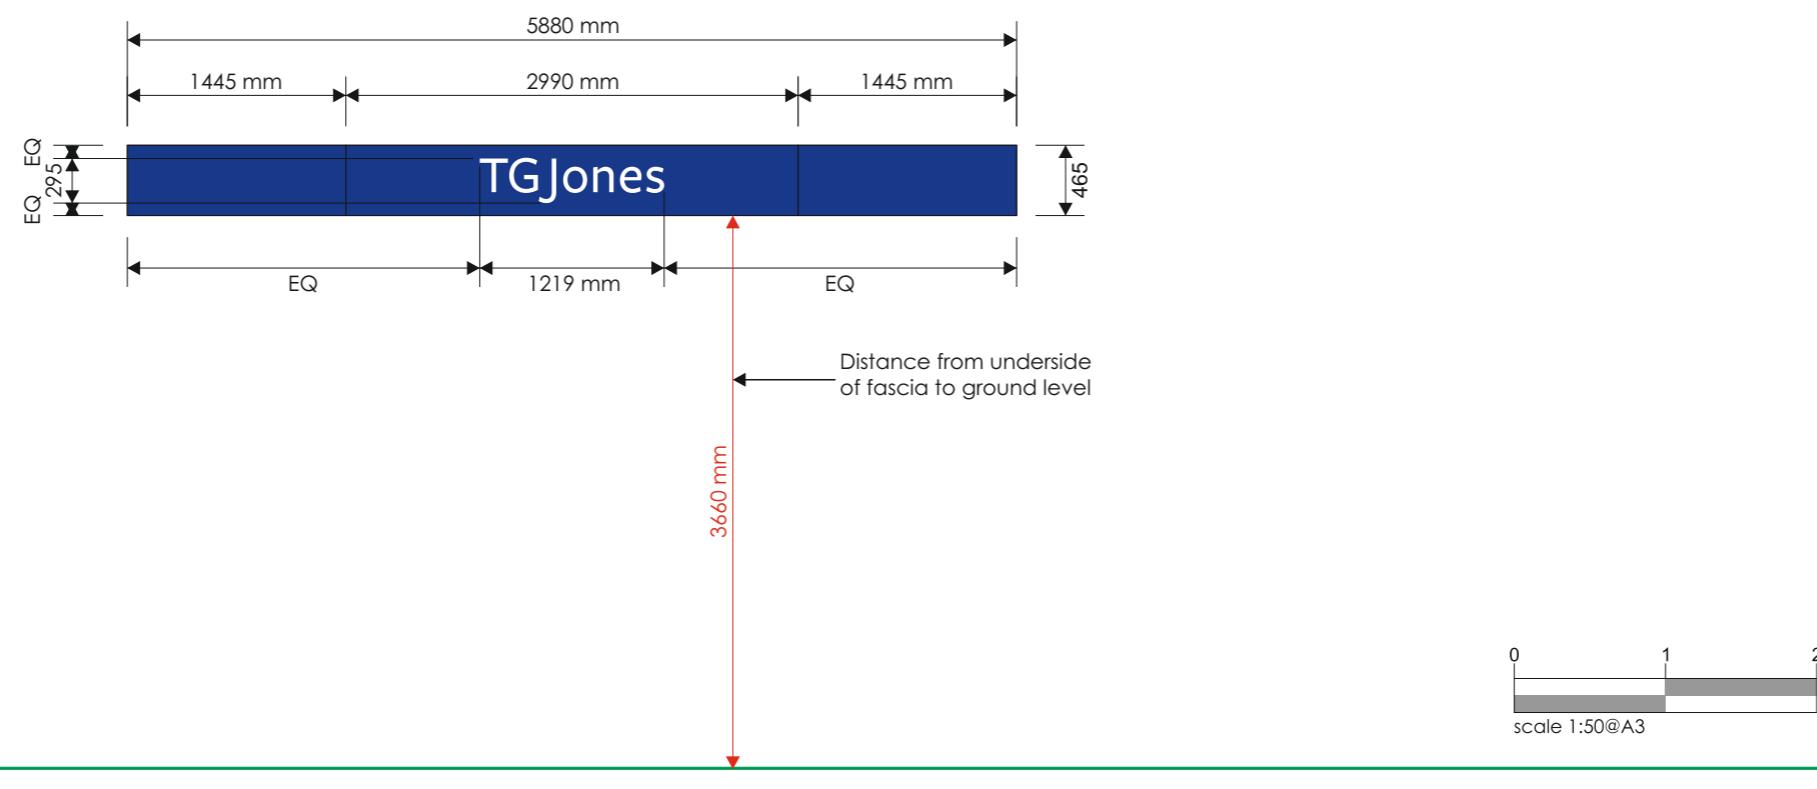

ITEM A		PROPOSED SIGNAGE - TYPICAL SECTION DETAIL			
SCALE 1:8					
<b>FASCIA SIGNAGE SPEC</b>					
FACE TRAY/PANEL	2MM ALUMINIUM	FINISH	BLUE RAL 5002		X
UP/DOWN STAND	N/A	FINISH	N/A		
RETURN FIXINGS	PK20MM DOME HEAD (PAINT TO MATCH TRAY)				
HANGING RAILS	1.5" x 1.5" ANGLES TOP & BOTTOM				
BACK TRAY	N/A				X
UNIT FIXINGS	TBC				
VINYL/PRINT	GLOSS WHITE VINYL TEXT				
QUANTITY	1NO. UNIT				
OTHER DETAIL					

ITEM A	PROPOSED FASCIA
SCALE 1:50	

REVISIONS		DRAWINGS AMENDED TO 1:50 SCALE FOR PLANNING CONSENT		ISSUE NO.	PM	DRAWN	CHK	SURVEY	DESIGN HOUSE
A	24.06.2025			A01-01	DG	KC	RB	TC/JW	GRAFFITI DESIGN
									SIGNMAKERS SINCE 1976
CLIENT/JOB NO.				INITIAL DRAWING	SCALE/S AT A3				
WHSMITH				08.05.2025	1:50				
JOB TITLE/SITE				FILE REFERENCE					
SIGNAGE PACK/RUISLIP				\\GRAFFITI-SERVER\\media2\\PROJECTS - GRAFFITI\\WH Smith\\					
DRAWING NUMBER	DRAWING TITLE			2025 TG Jones Rebrand					
DRG001	PROPOSED SIGNAGE LAYOUT								ALL DIMENSIONS ARE IN MILLIMETRES UNLESS OTHERWISE STATED PLEASE CHECK ALL DETAILS ARE ACCURATE BEFORE PRODUCTION
									GRAFFITIDESIGN.CO.UK

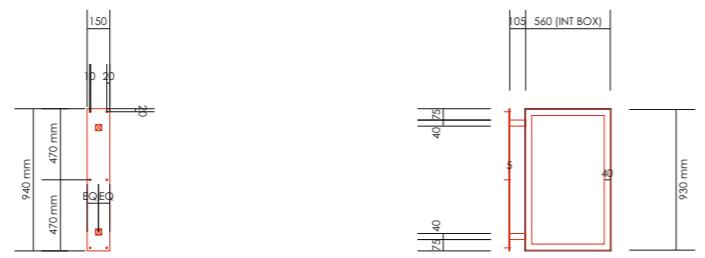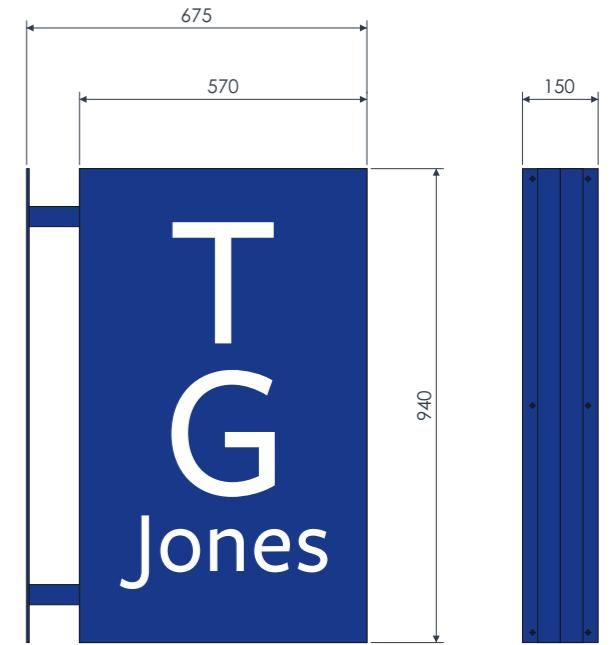

ITEM B PROPOSED PROJECTOR UNIT LAYOUT

SCALE 1:

#### NON ILLUMINATED PROJECTOR SPEC

<b>FACE TRAYS/PANELS</b>	2MM ALUMINIUM	<b>FINISH</b>	BLUE RAL 5002	X
<b>RETURN FIXINGS</b>	M4 PAN HEAD (PAINT TO MATCH TRAY)			
<b>INTERNAL FRAME</b>	40X40X1.5MM MLD STL SHS	<b>FINISH</b>	RED OXIDE ONLY	
<b>HORIZ. ARMS</b>	40X40X1.5MM MLD STL SHS	<b>FINISH</b>	BLUE RAL 5002	
<b>WALL PLATE/BRACKET</b>	5MM MILD STEEL	<b>FINISH</b>	BLUE RAL 5002	
<b>UNIT FIXINGS</b>	6NO M6/M8 BOLT FIXINGS (AS REQUIRED ON SITE)			
<b>VINYL/PRINT</b>	GLOSS WHITE VINYL			
<b>QUANTITY</b>	1 NO. DOUBLE SIDED VINYL			

ITEM B | PROPOSED NEW PROJECTOR SIGN

---

SCALE 1:50

---

CLIENT/JOB NO.

---

WHSMITH

TOP TITLE (S)

---

**JOB TITLE/SITE**

	REVISIONS	
A	24.06.2025	DRAWINGS AMENDED TO 1:50 SCALE FOR PLANNING CONSENT

	ISSUE NO.	PM	DRAWN	CHK	SURVEY
--	-----------	----	-------	-----	--------

A01-01 DG KC RB TC/JW

08.05.2025 1:50

1 | Page

**GRAFFITI**

DESIGN

SIGNMAKERS SINCE 1976