

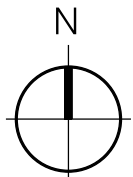


11/10/2024 16:25:57 P:\DGN\1100011500-11599\11565-P-006 Existing Block Plan.dgn Island\Jachfoge carmen.finch

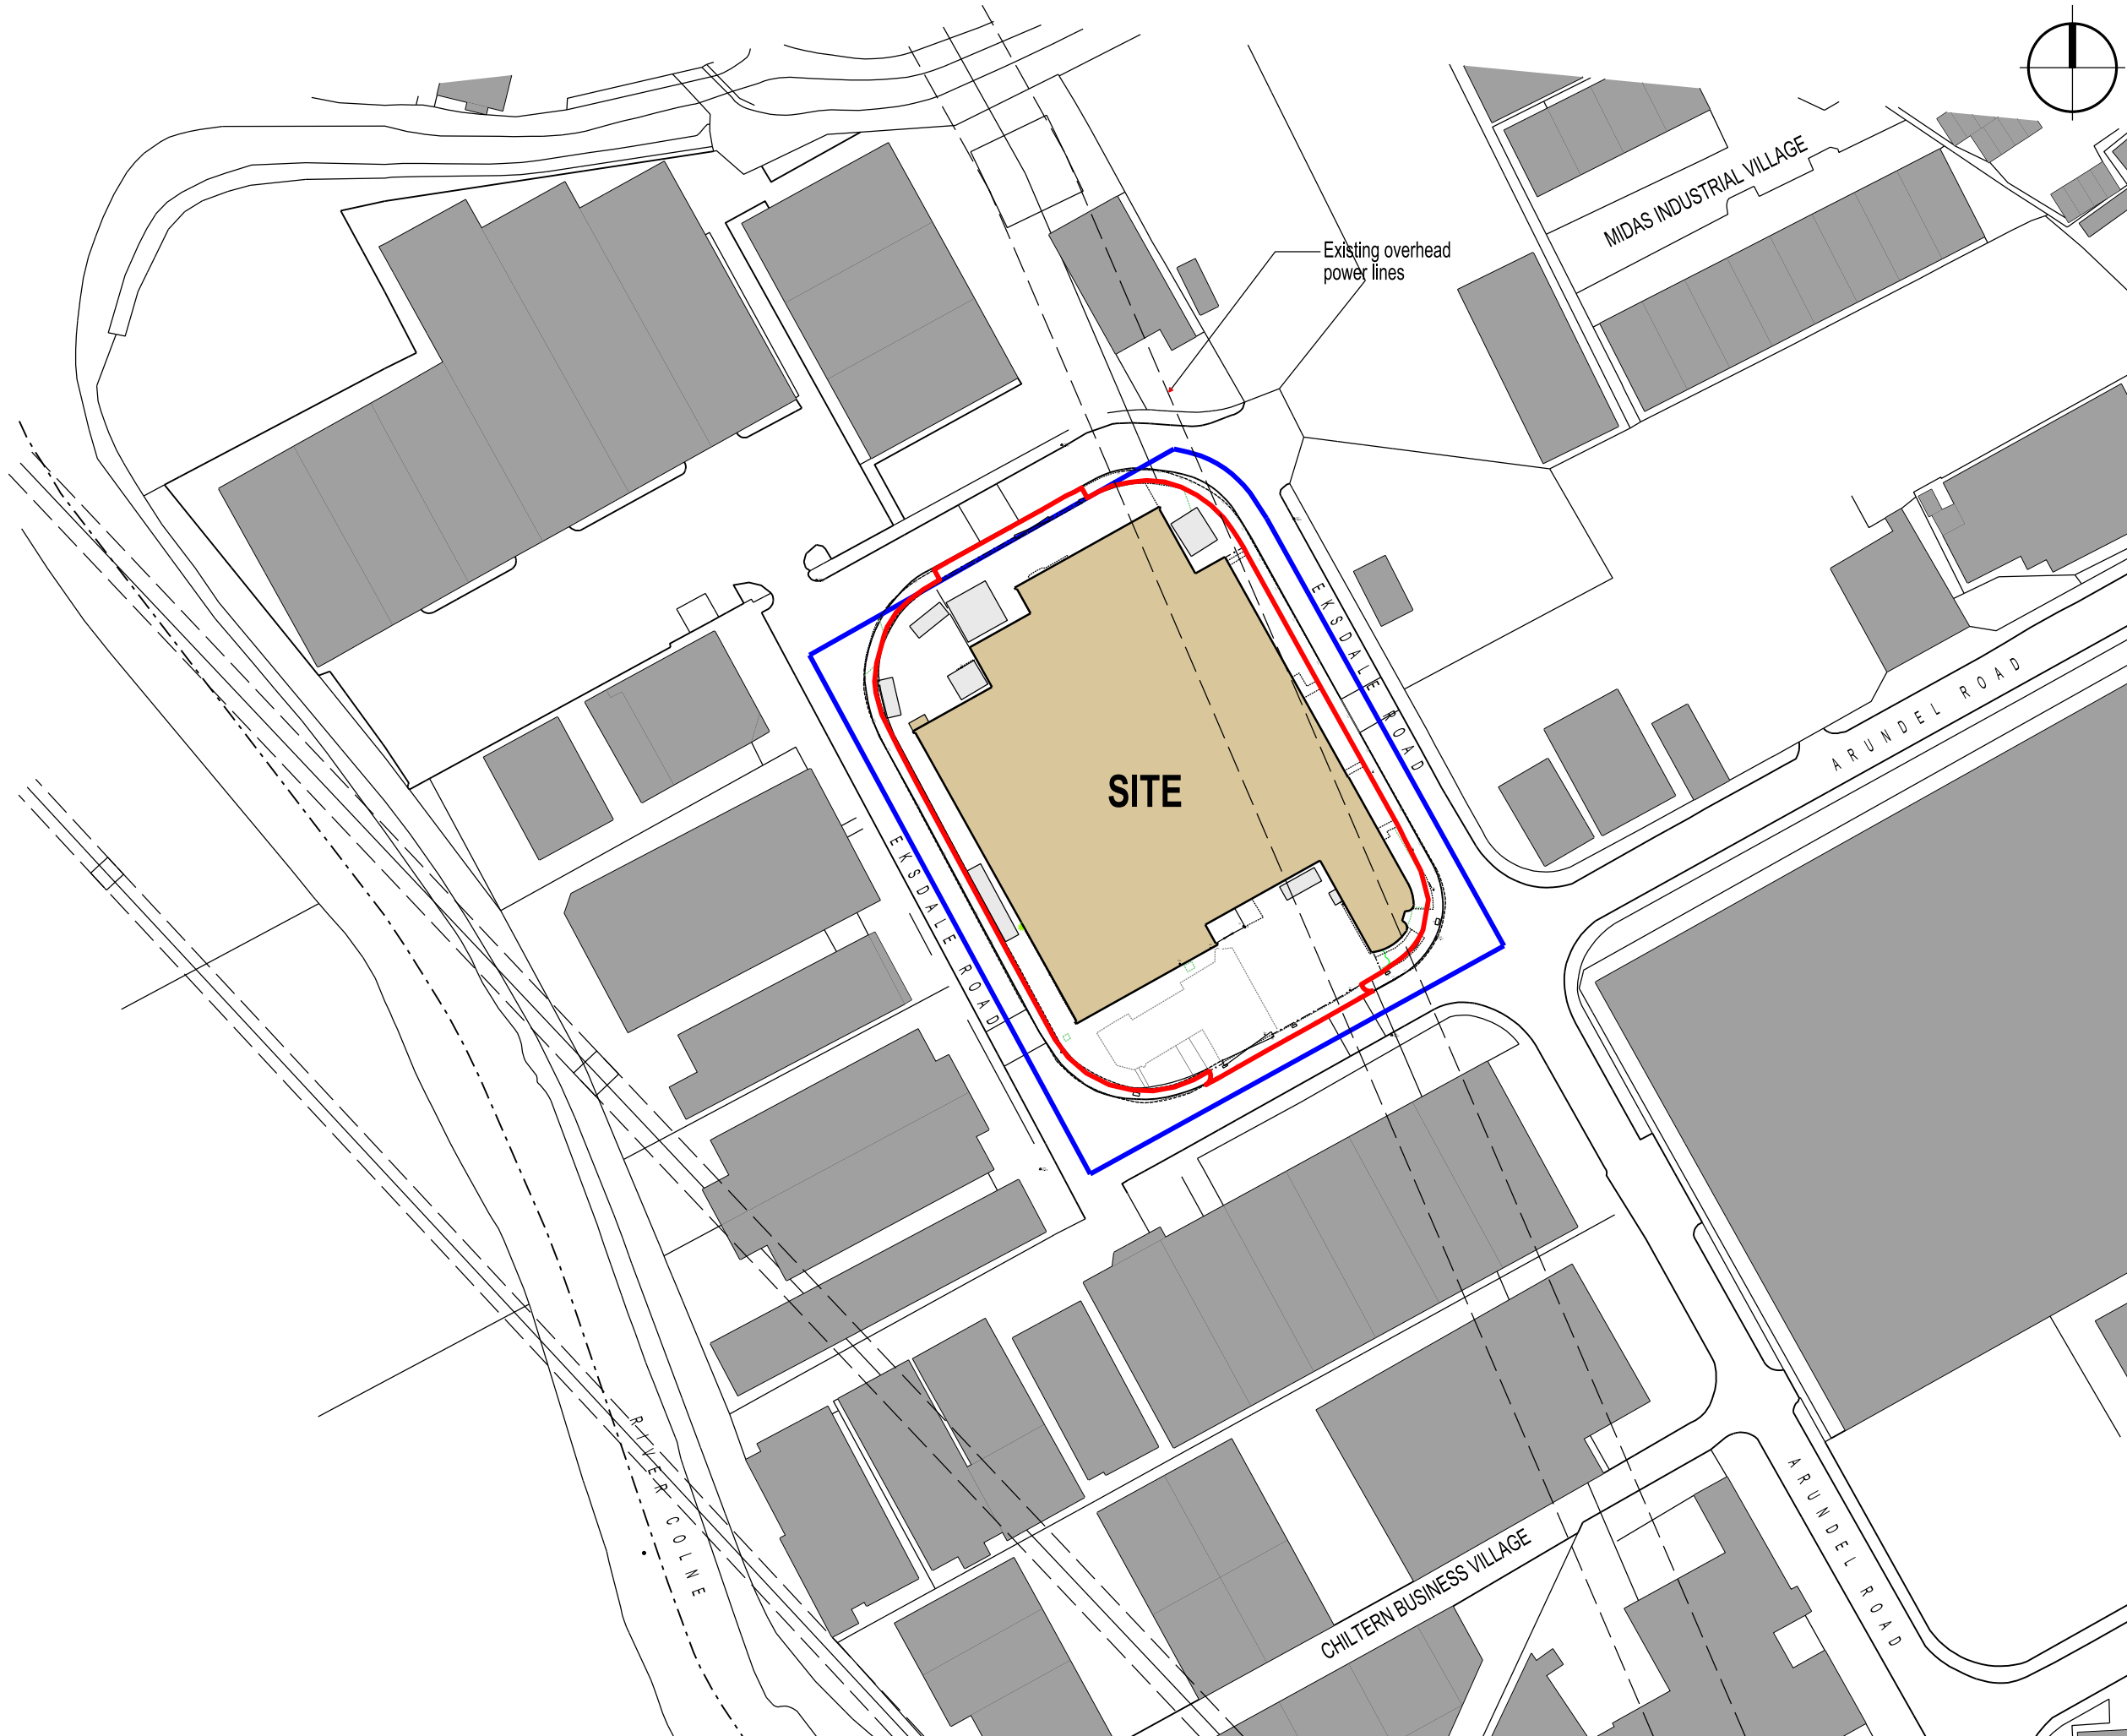

THIS DRAWING IS PROTECTED BY COPYRIGHT AND MUST NOT BE COPIED OR REPRODUCED WITHOUT THE WRITTEN CONSENT OF R G PARTNERSHIP LIMITED.

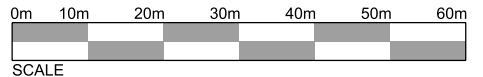

- OWNERSHIP BOUNDARY
- APPLICATION BOUNDARY

A	11.10.24 Planning Issue	CF
REV.	DATE	NOTES

CLIENT / PROJECT
GLOBE EXHIBITIONS LTD.
ISLAND SITE, EKSDALE ROAD
UB8 2RT, UXBRIDGE

DRAWING TITLE
EXISTING BLOCK PLAN

STATUS
PLANNING

DATE	DRAWN	SCALE @ A3
17.09.2024	CF	1:1000

PROJECT NUMBER	UNIT / BLOCK	CI / SFB CODE	TYPE & NUMBER	REVISION LETTER
----------------	--------------	---------------	---------------	-----------------

DRAWING NO.	11565	P	006	A
-------------	-------	---	-----	---

Site Location Plans	L	GA Plans	P	Elevations	E
Sections	S	Details	D	Prefix Colour	C

THE RATCLIFFE GROVES PARTNERSHIP

LONDON
19 BEDFORD ROW
LONDON WC1R 4EB
T. 020 7600 6666 E. london@rgp.uk.com
www.rgp.uk.com

MANCHESTER
105 MANCHESTER ROAD
BURY LANCASHIRE BL9 0TD
T. 0161 797 6000 E. manchester@rgp.uk.com

