

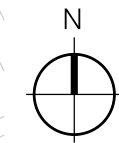


11/10/2024 16:33:44 P:\DGN\1100011500-11599\11565-P-105 Site Survey with Proposed Overlay.dgn
Island-Uxbridge
carmen.finch

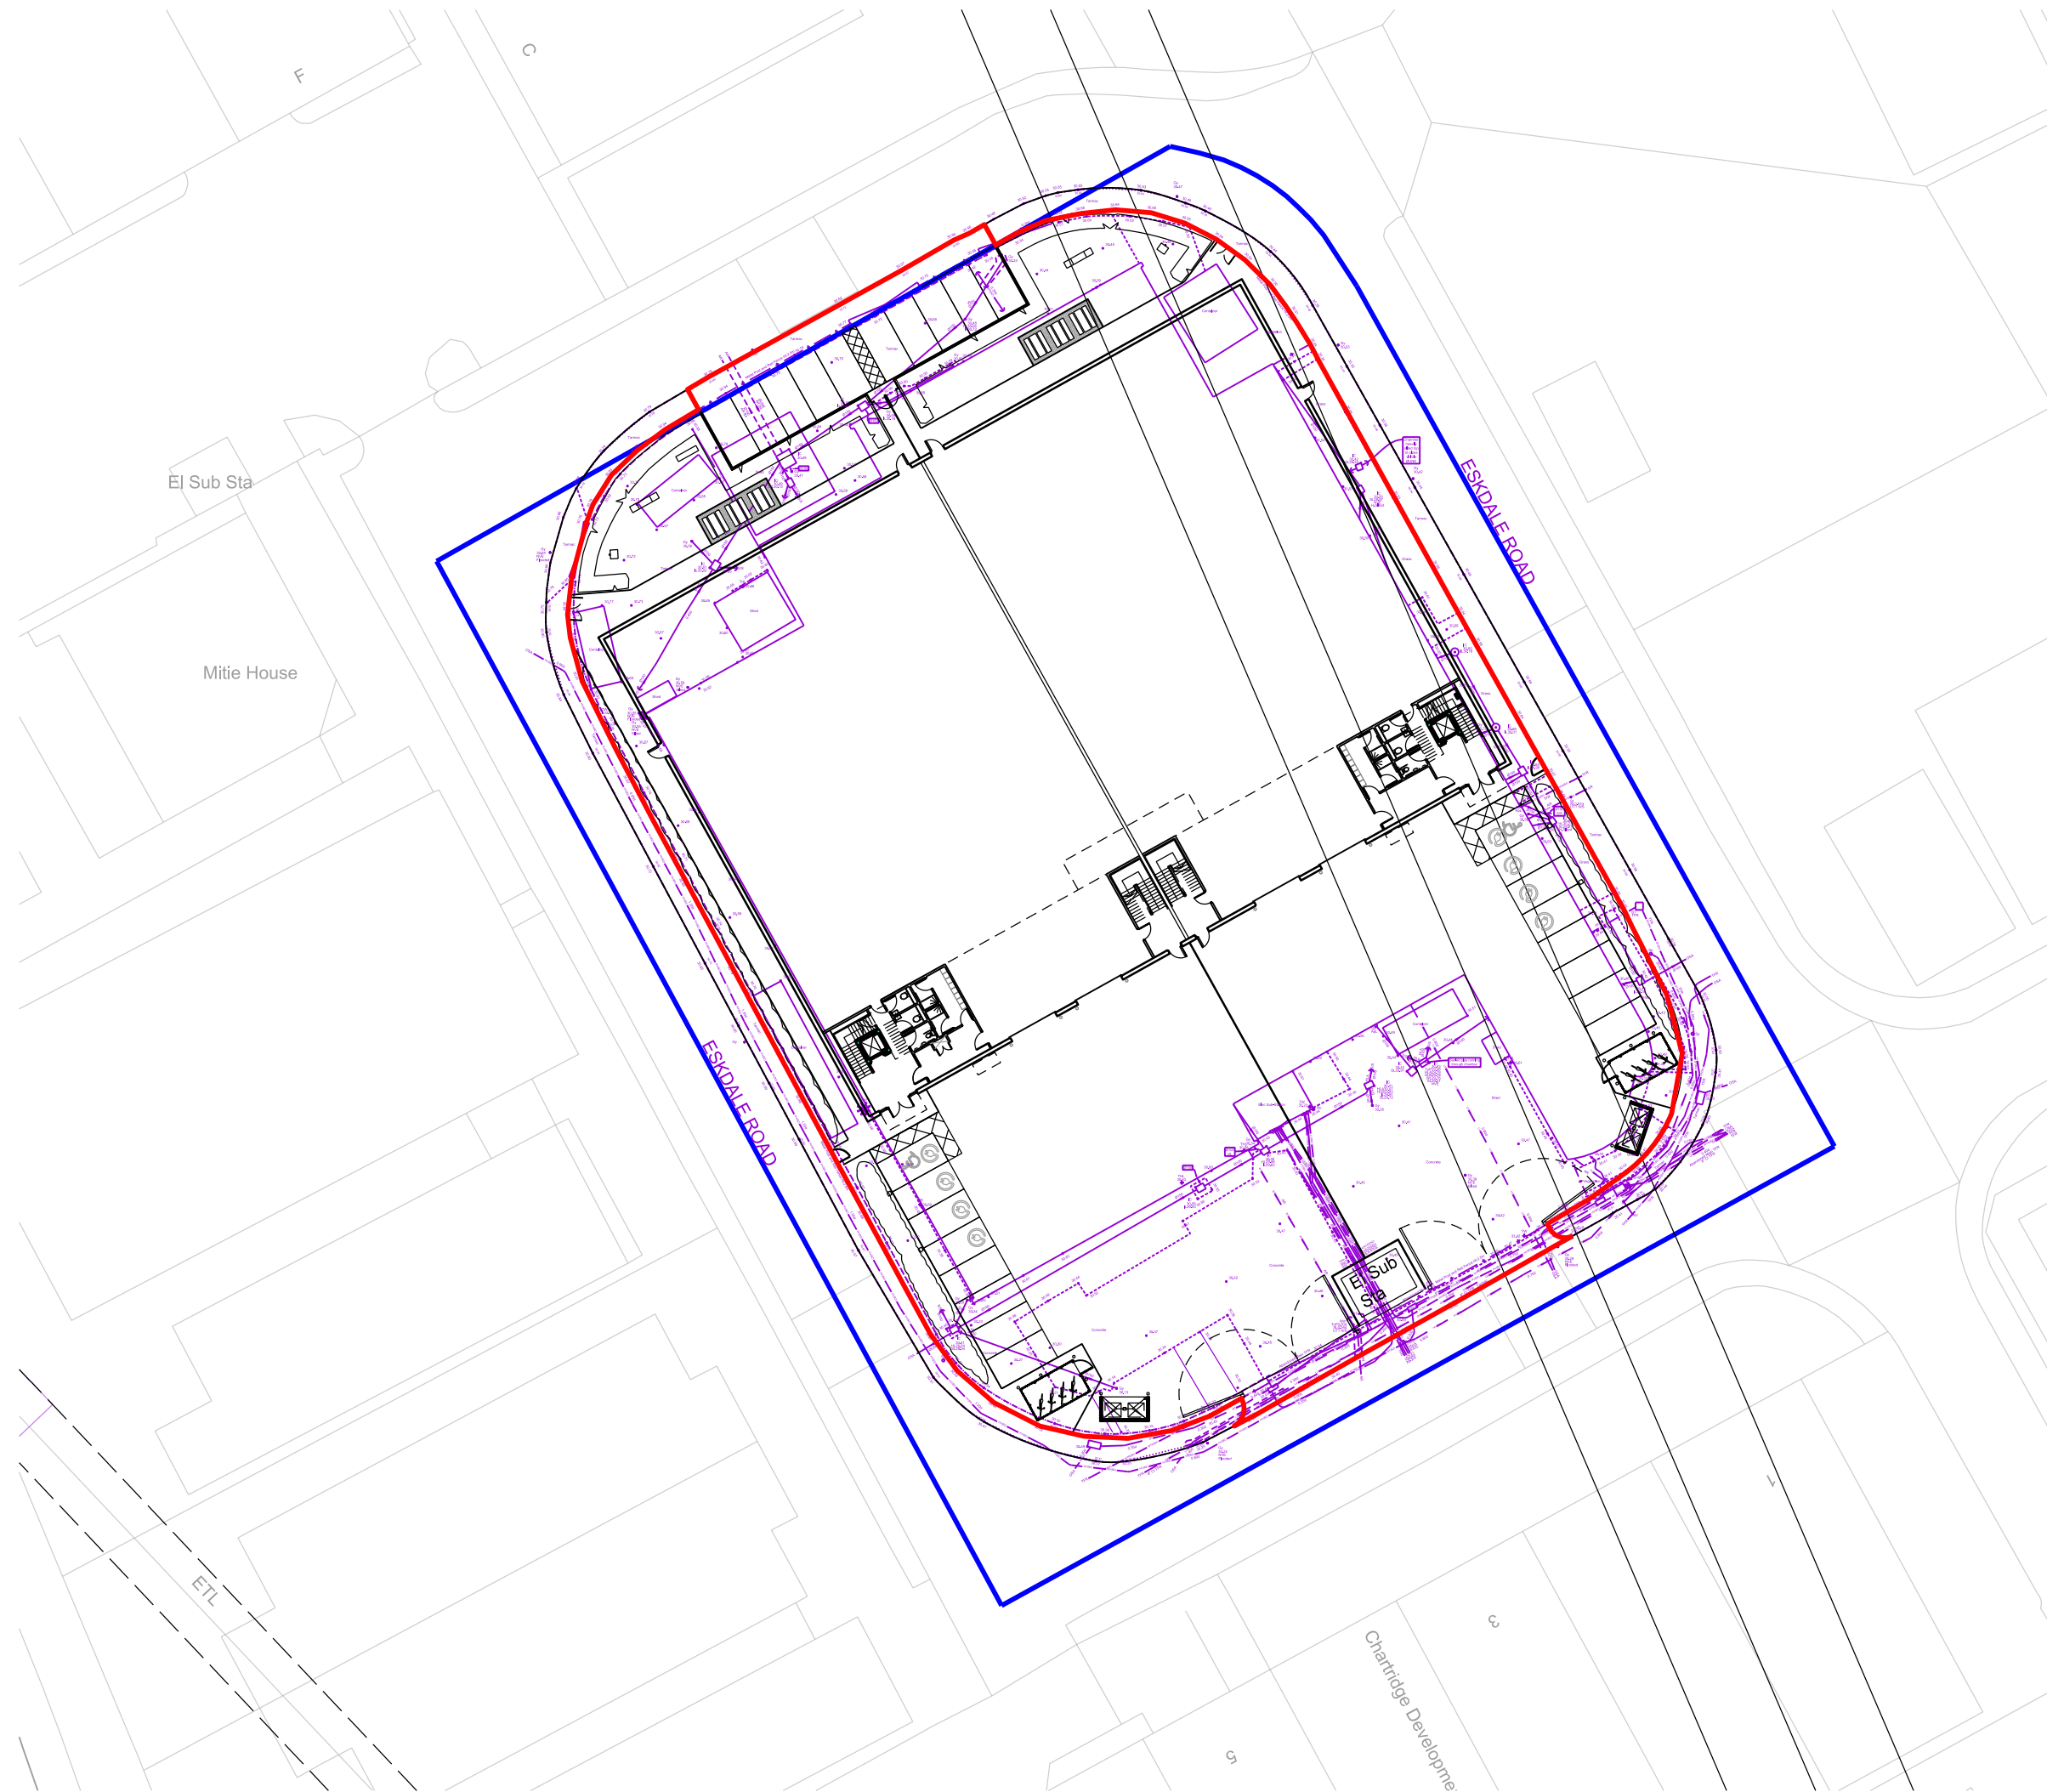

THIS DRAWING IS PROTECTED BY COPYRIGHT AND MUST NOT BE COPIED OR REPRODUCED WITHOUT THE WRITTEN CONSENT OF R G PARTNERSHIP LIMITED.

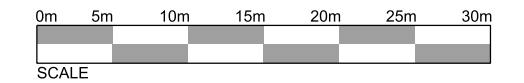

- OWNERSHIP BOUNDARY
 - APPLICATION BOUNDARY
 - EXISTING BUILDING
- Drawing by Greenhatch Group
Site Survey Drawing no.51764-01-T
Dated 06.09.2024

A	11.10.24 Planning Issue	CF
REV.	DATE	NOTES
INIT.		

CLIENT / PROJECT
GLOBE EXHIBITIONS LTD.
ISLAND SITE, EKSDALE ROAD
UB8 2RT, UXBRIDGE

DRAWING TITLE
SITE SURVEY
WITH PROPOSED OVERLAY

STATUS
PLANNING

DATE	DRAWN	SCALE @ A3
17.09.2024	CF	1:500

PROJECT NUMBER	UNIT / BLOCK	CI / SFB CODE	TYPE & NUMBER	REVISION LETTER
----------------	--------------	---------------	---------------	-----------------

DRAWING NO.				
11565	P	105	A	

Site Location Plans	L	GA Plans	P	Elevations	E
Sections	S	Details	D	Prefix: Colour	C

THE RATCLIFFE GROVES PARTNERSHIP
LONDON
19 BEDFORD ROW
LONDON WC1R 4EB
T. 020 7600 6666 E. london@rgp.uk.com
www.rgp.uk.com

MANCHESTER
105 MANCHESTER ROAD
BURY LANCASHIRE BL9 0TD
T. 0161 797 6000 E. manchester@rgp.uk.com

