

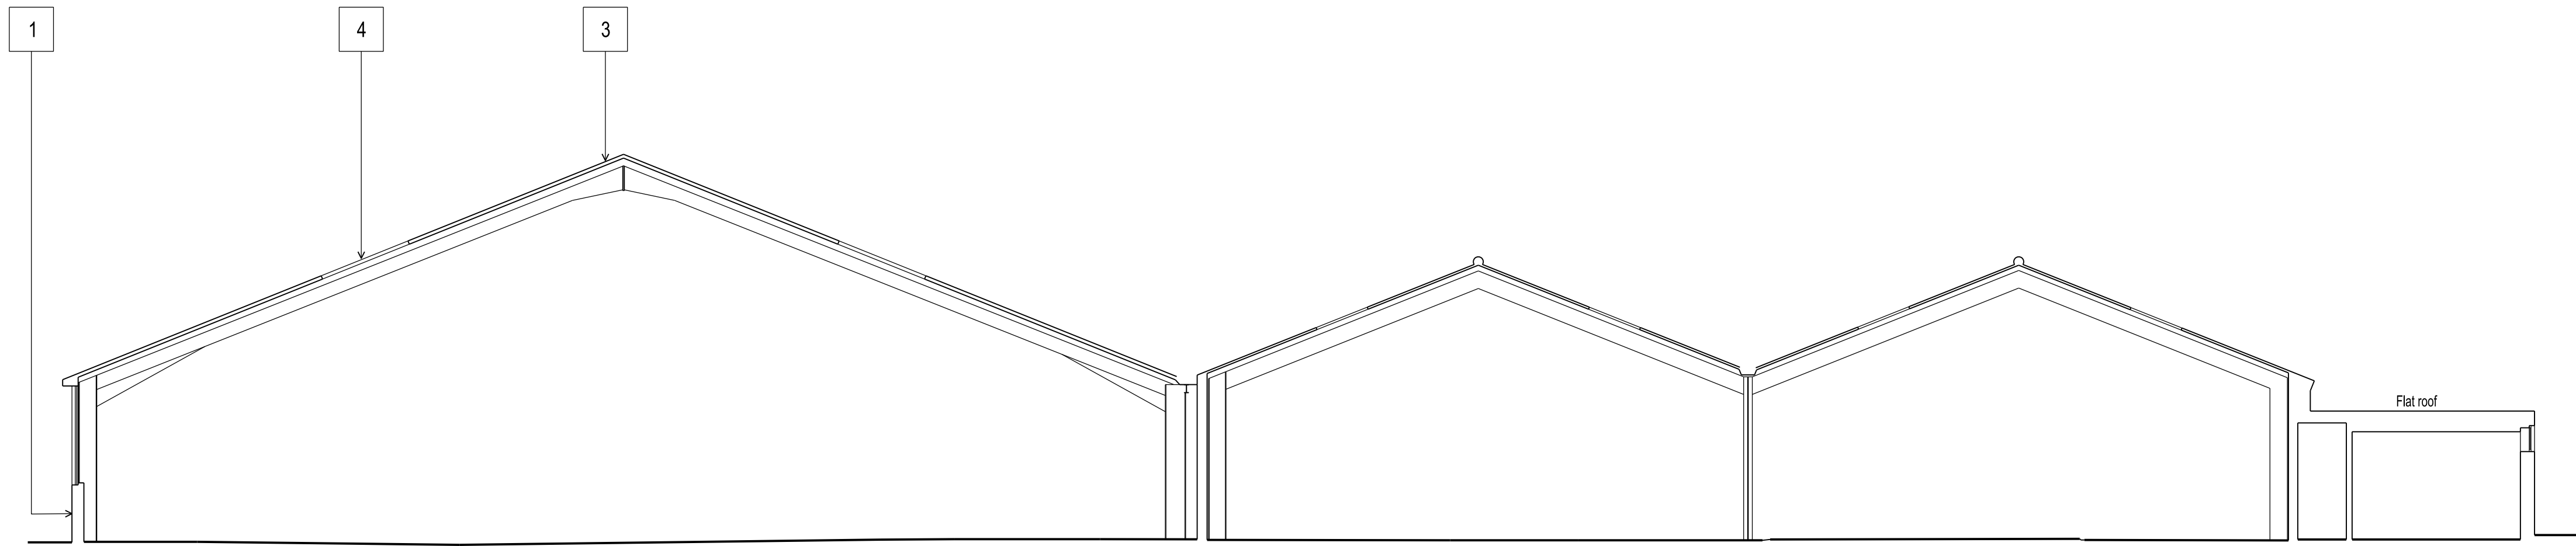


- 1 Facing bricks
- 2 Metal Cladding
- 3 Corrugated cement board roof
- 4 Rooflights

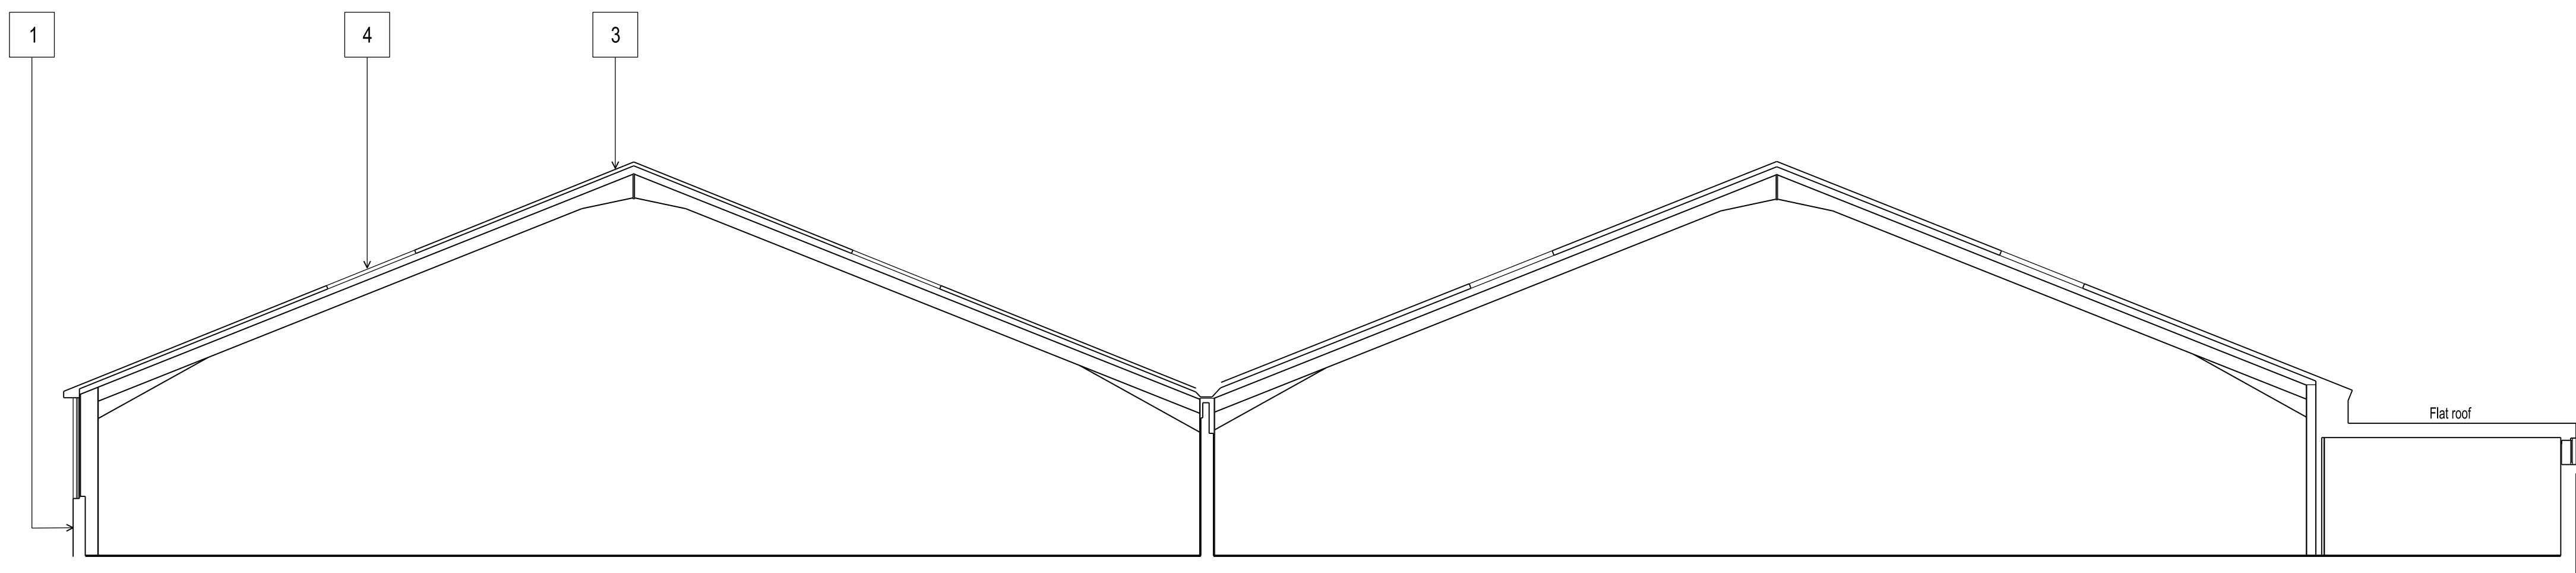

EXISTING SECTION AA

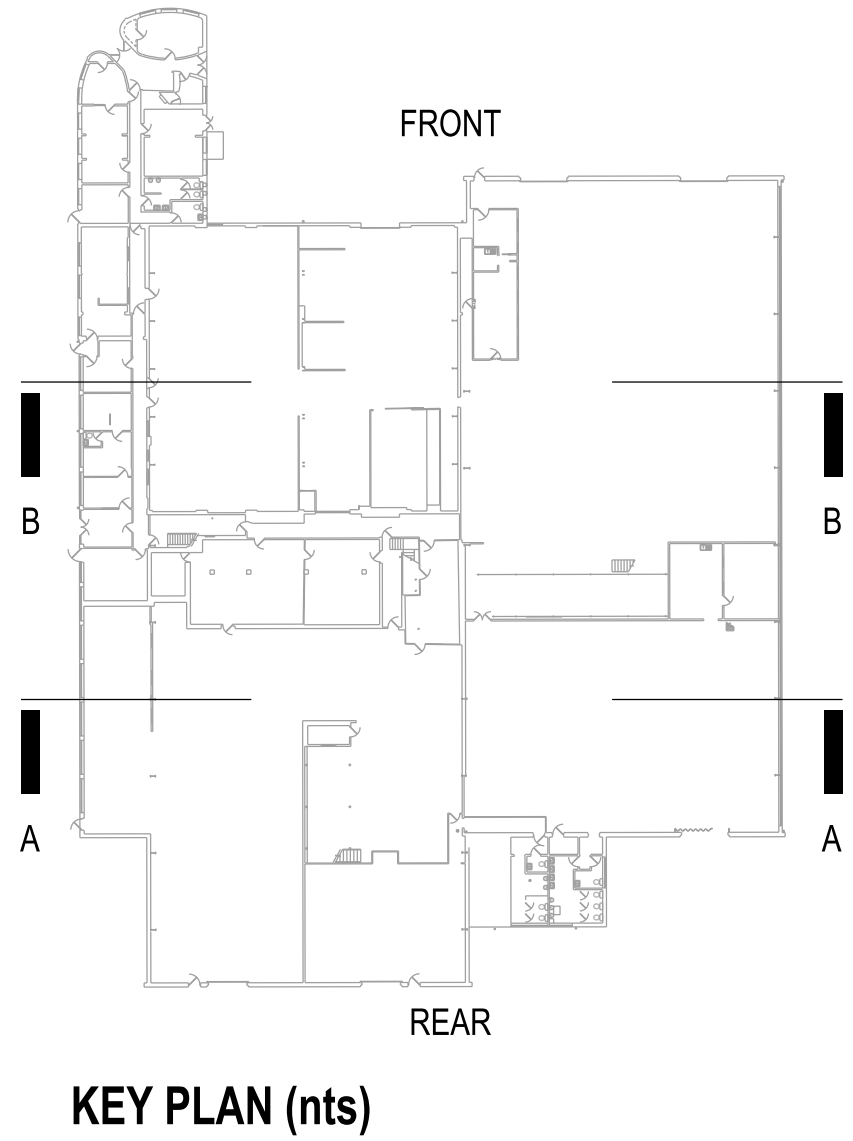

EXISTING SECTION BB

A	11.10.24	Planning Issue	CF
REV.	DATE	NOTES	INT.

CLIENT / PROJECT
GLOBE EXHIBITIONS LTD.
ISLAND SITE, EKSDALE ROAD
UB8 2RT, UXBRIDGE

DRAWING TITLE
EXISTING SECTIONS

STATUS				PLANNING			
DATE	17.09.2024	DRAWN	CF	SCALE @ A1 / A3 1:100 / 1:200			
PROJECT NUMBER	UNIT / BLOCK	CI / SPS CODE	TYPE A NUMBER	REVISION LETTER			
DRAWING NO.							
11565		S	001	A			
Site Location Plans	L	GA Plans	P	Elevations			
Sections	S	Details	D	Protec Colour			
THE RATCLIFFE GROVES PARTNERSHIP							
LONDON 18 BEDFORD ROW LONDON WC1R 4EB T. 020 7608 6666 E. london@rgp.co.uk www.rgp.co.uk							
MANCHESTER 105 MANCHESTER ROAD BOXTY LANCASHIRE M3 9TD T. 0161 797 6000 E. manchester@rgp.co.uk							
							