
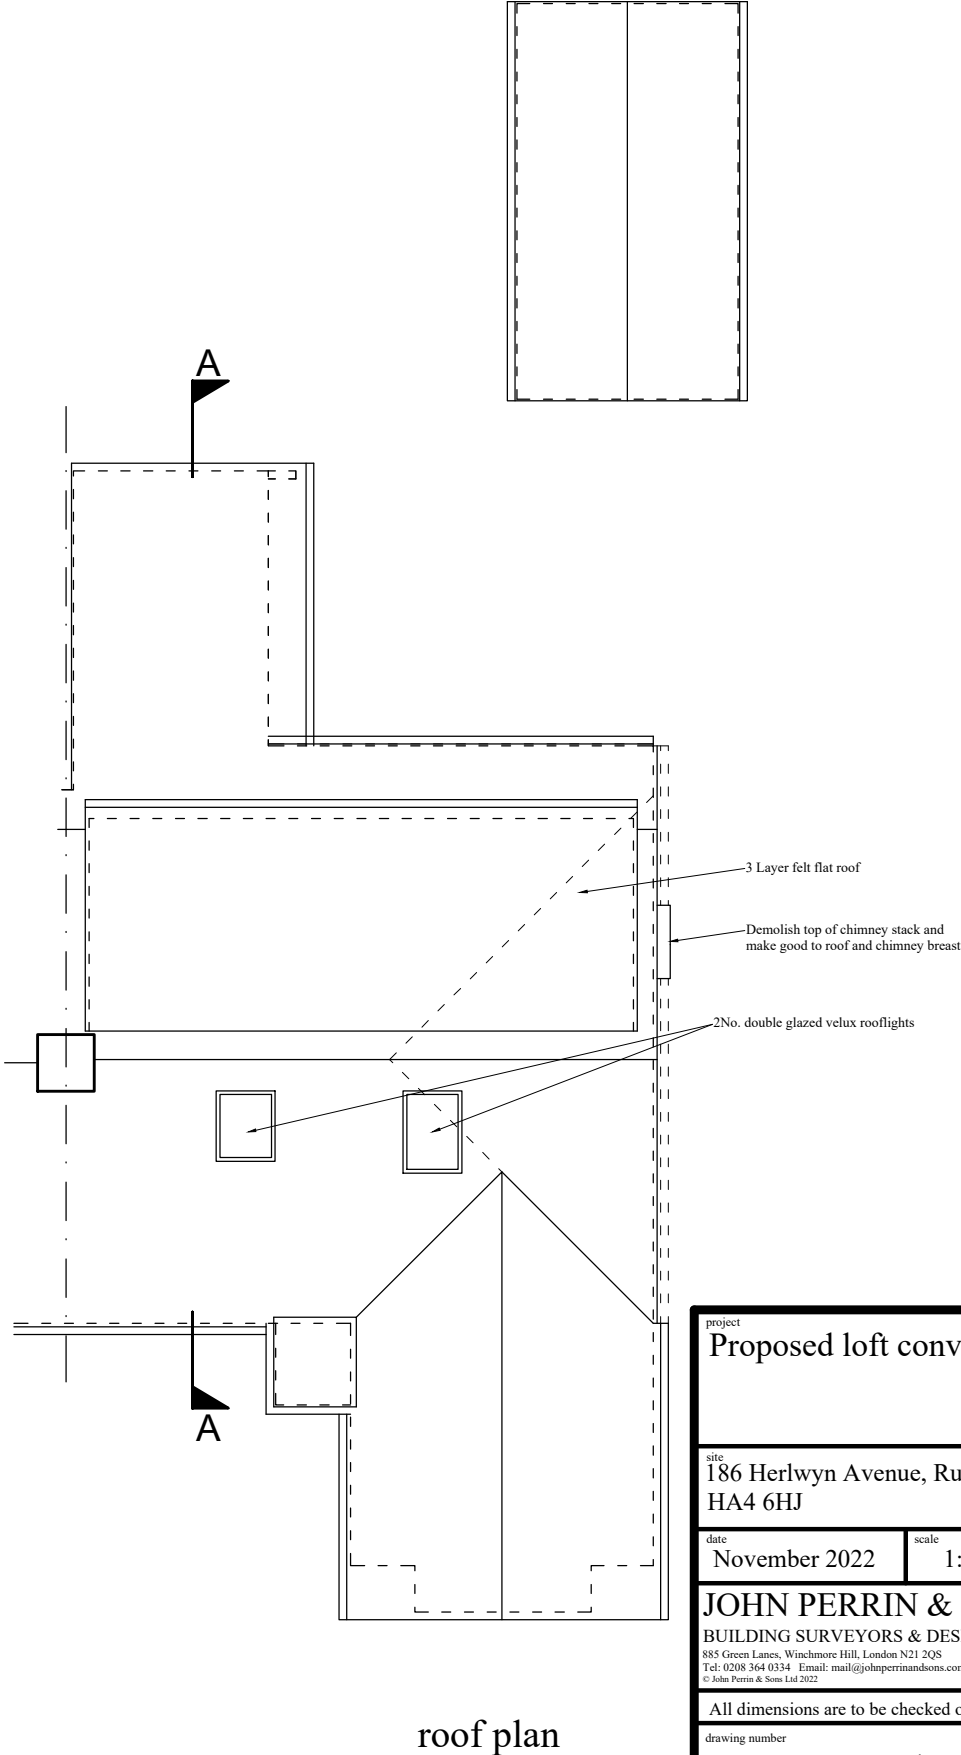
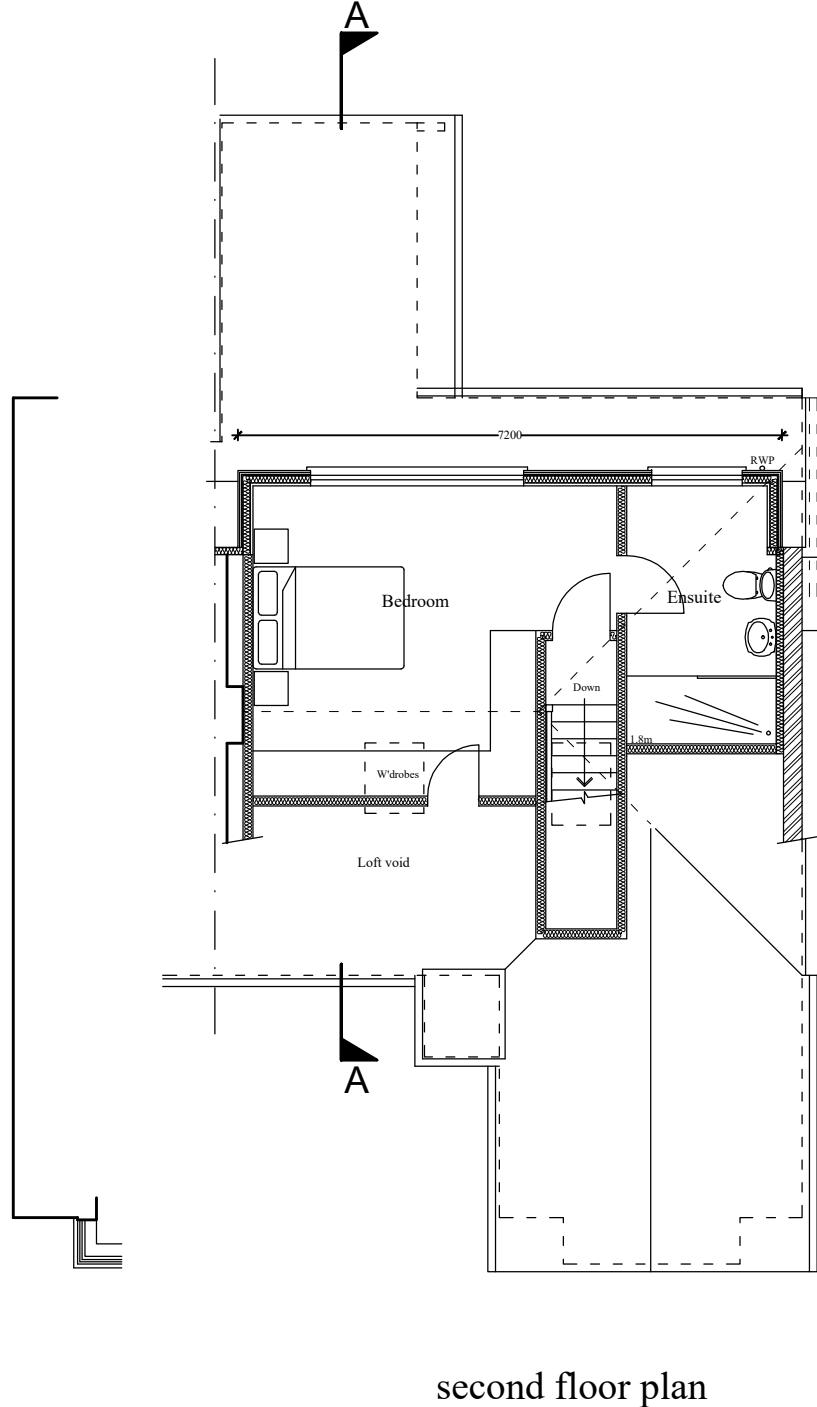


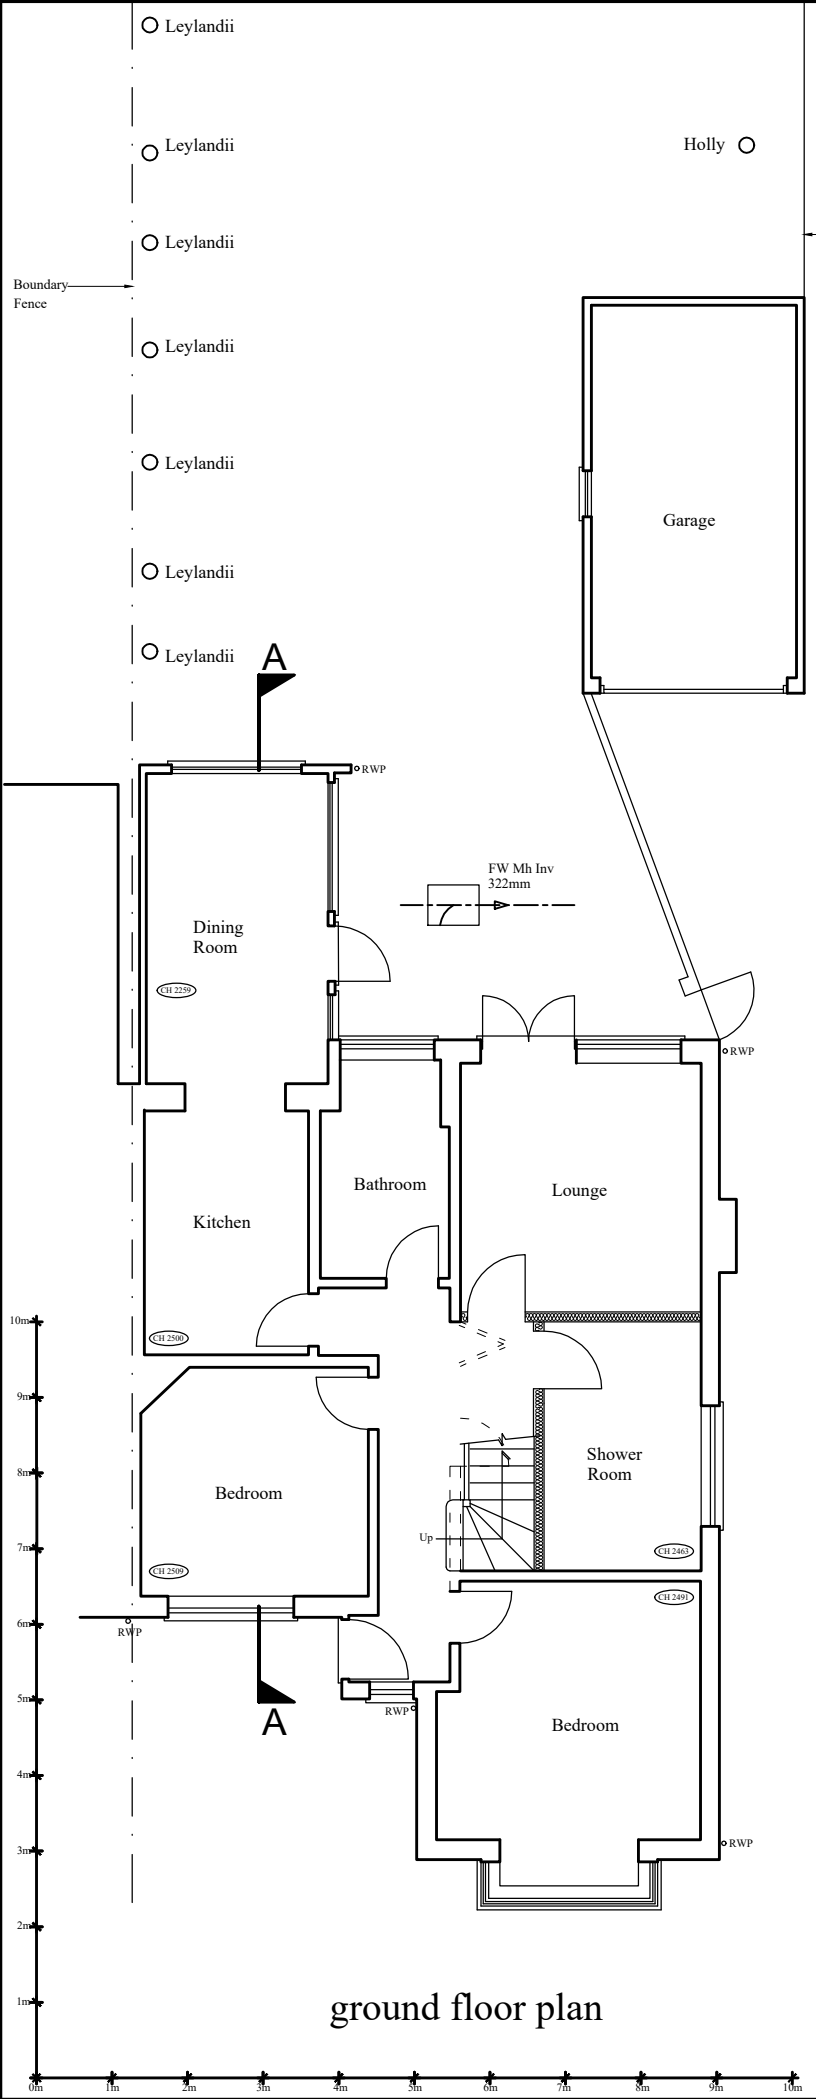

project Proposed loft conversion	
site 186 Herlwyn Avenue, Ruislip HA4 6HJ	
date November 2022	scale 1:100 @ A3
JOHN PERRIN & SONS Ltd BUILDING SURVEYORS & DESIGNERS 885 Green Lanes, Winchmore Hill, London N21 2QS Tel: 0208 364 0334 Email: mail@johnperrinandsons.com © John Perrin & Sons Ltd 2022	
All dimensions are to be checked on site.	
drawing number 3349/5	