



DO NOT SCALE FROM THIS DRAWING. ALL DIMENSIONS TO BE CHECKED ON SITE. ANY DISCREPANCIES MUST BE REPORTED TO THE ARCHITECT FOR VERIFICATION PRIOR TO COMMENCEMENT OF THE EFFECTED WORKS. IF IN DOUBT ASK. THIS DRAWING IS COPYRIGHT.

Rev No	Date	Revision note
P1	30.04.2014	Preliminary Issue.

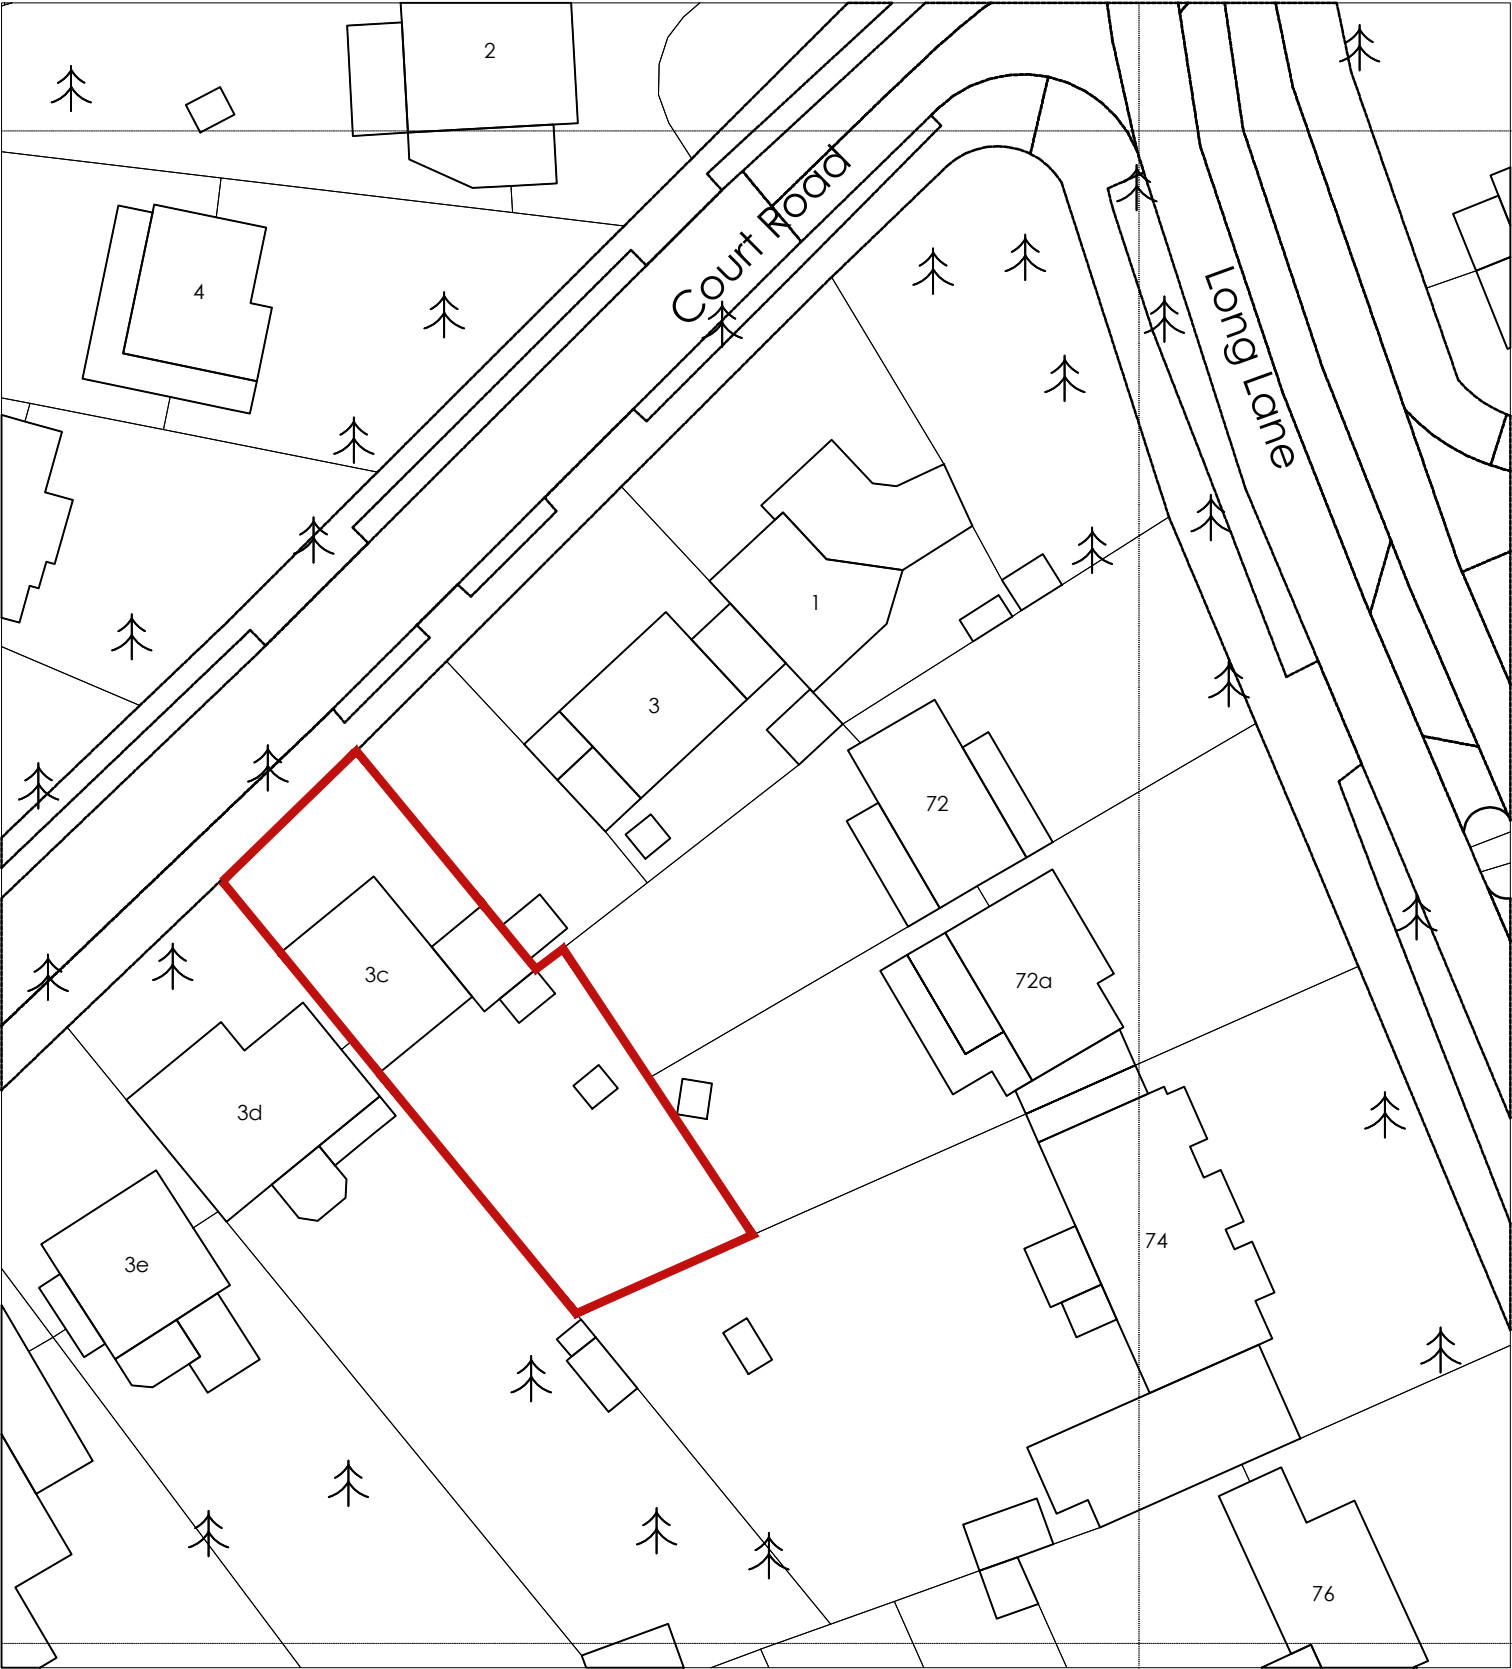



SCALE - METRES

0 10 20 30

0 50 100

SCALE - FEET

**jpb**  
architects

CEDAR HOUSE  
VINE LANE HILLINGDON  
UXBRIDGE UB10 0NF

TEL: (01895) 272 446  
FAX: (01895) 272 483  
EMAIL: admin@jpbarchitects.co.uk

JOB TITLE

3C COURT ROAD  
ICKENHAM

DRG TITLE

SITE LOCATION PLAN

SCALE

1:500 @ A3

DATE

JAN '14

JOB NO.	DRG NO.	REV
10639	101	P1