


FOR CONSTRUCTION PURPOSES DO NOT SCALE FROM THIS DRAWING. ALL DIMENSIONS TO BE CHECKED ON SITE. ANY DISCREPANCIES MUST BE REPORTED TO THE ARCHITECT FOR VERIFICATION PRIOR TO COMMENCEMENT OF THE EFFECTED WORKS. IF IN DOUBT ASK. THIS DRAWING IS COPYRIGHT

Rev No	Date	Revision note
P1	30.04.2014	Preliminary Issue.
P2	09.05.2014	Boundary line revised.
P3	04.07.2014	Front wall side extension set in and vegetation indicated.
P4	06.07.2017	Revised as per current GF drawing.
P5	27.09.2023	Revised

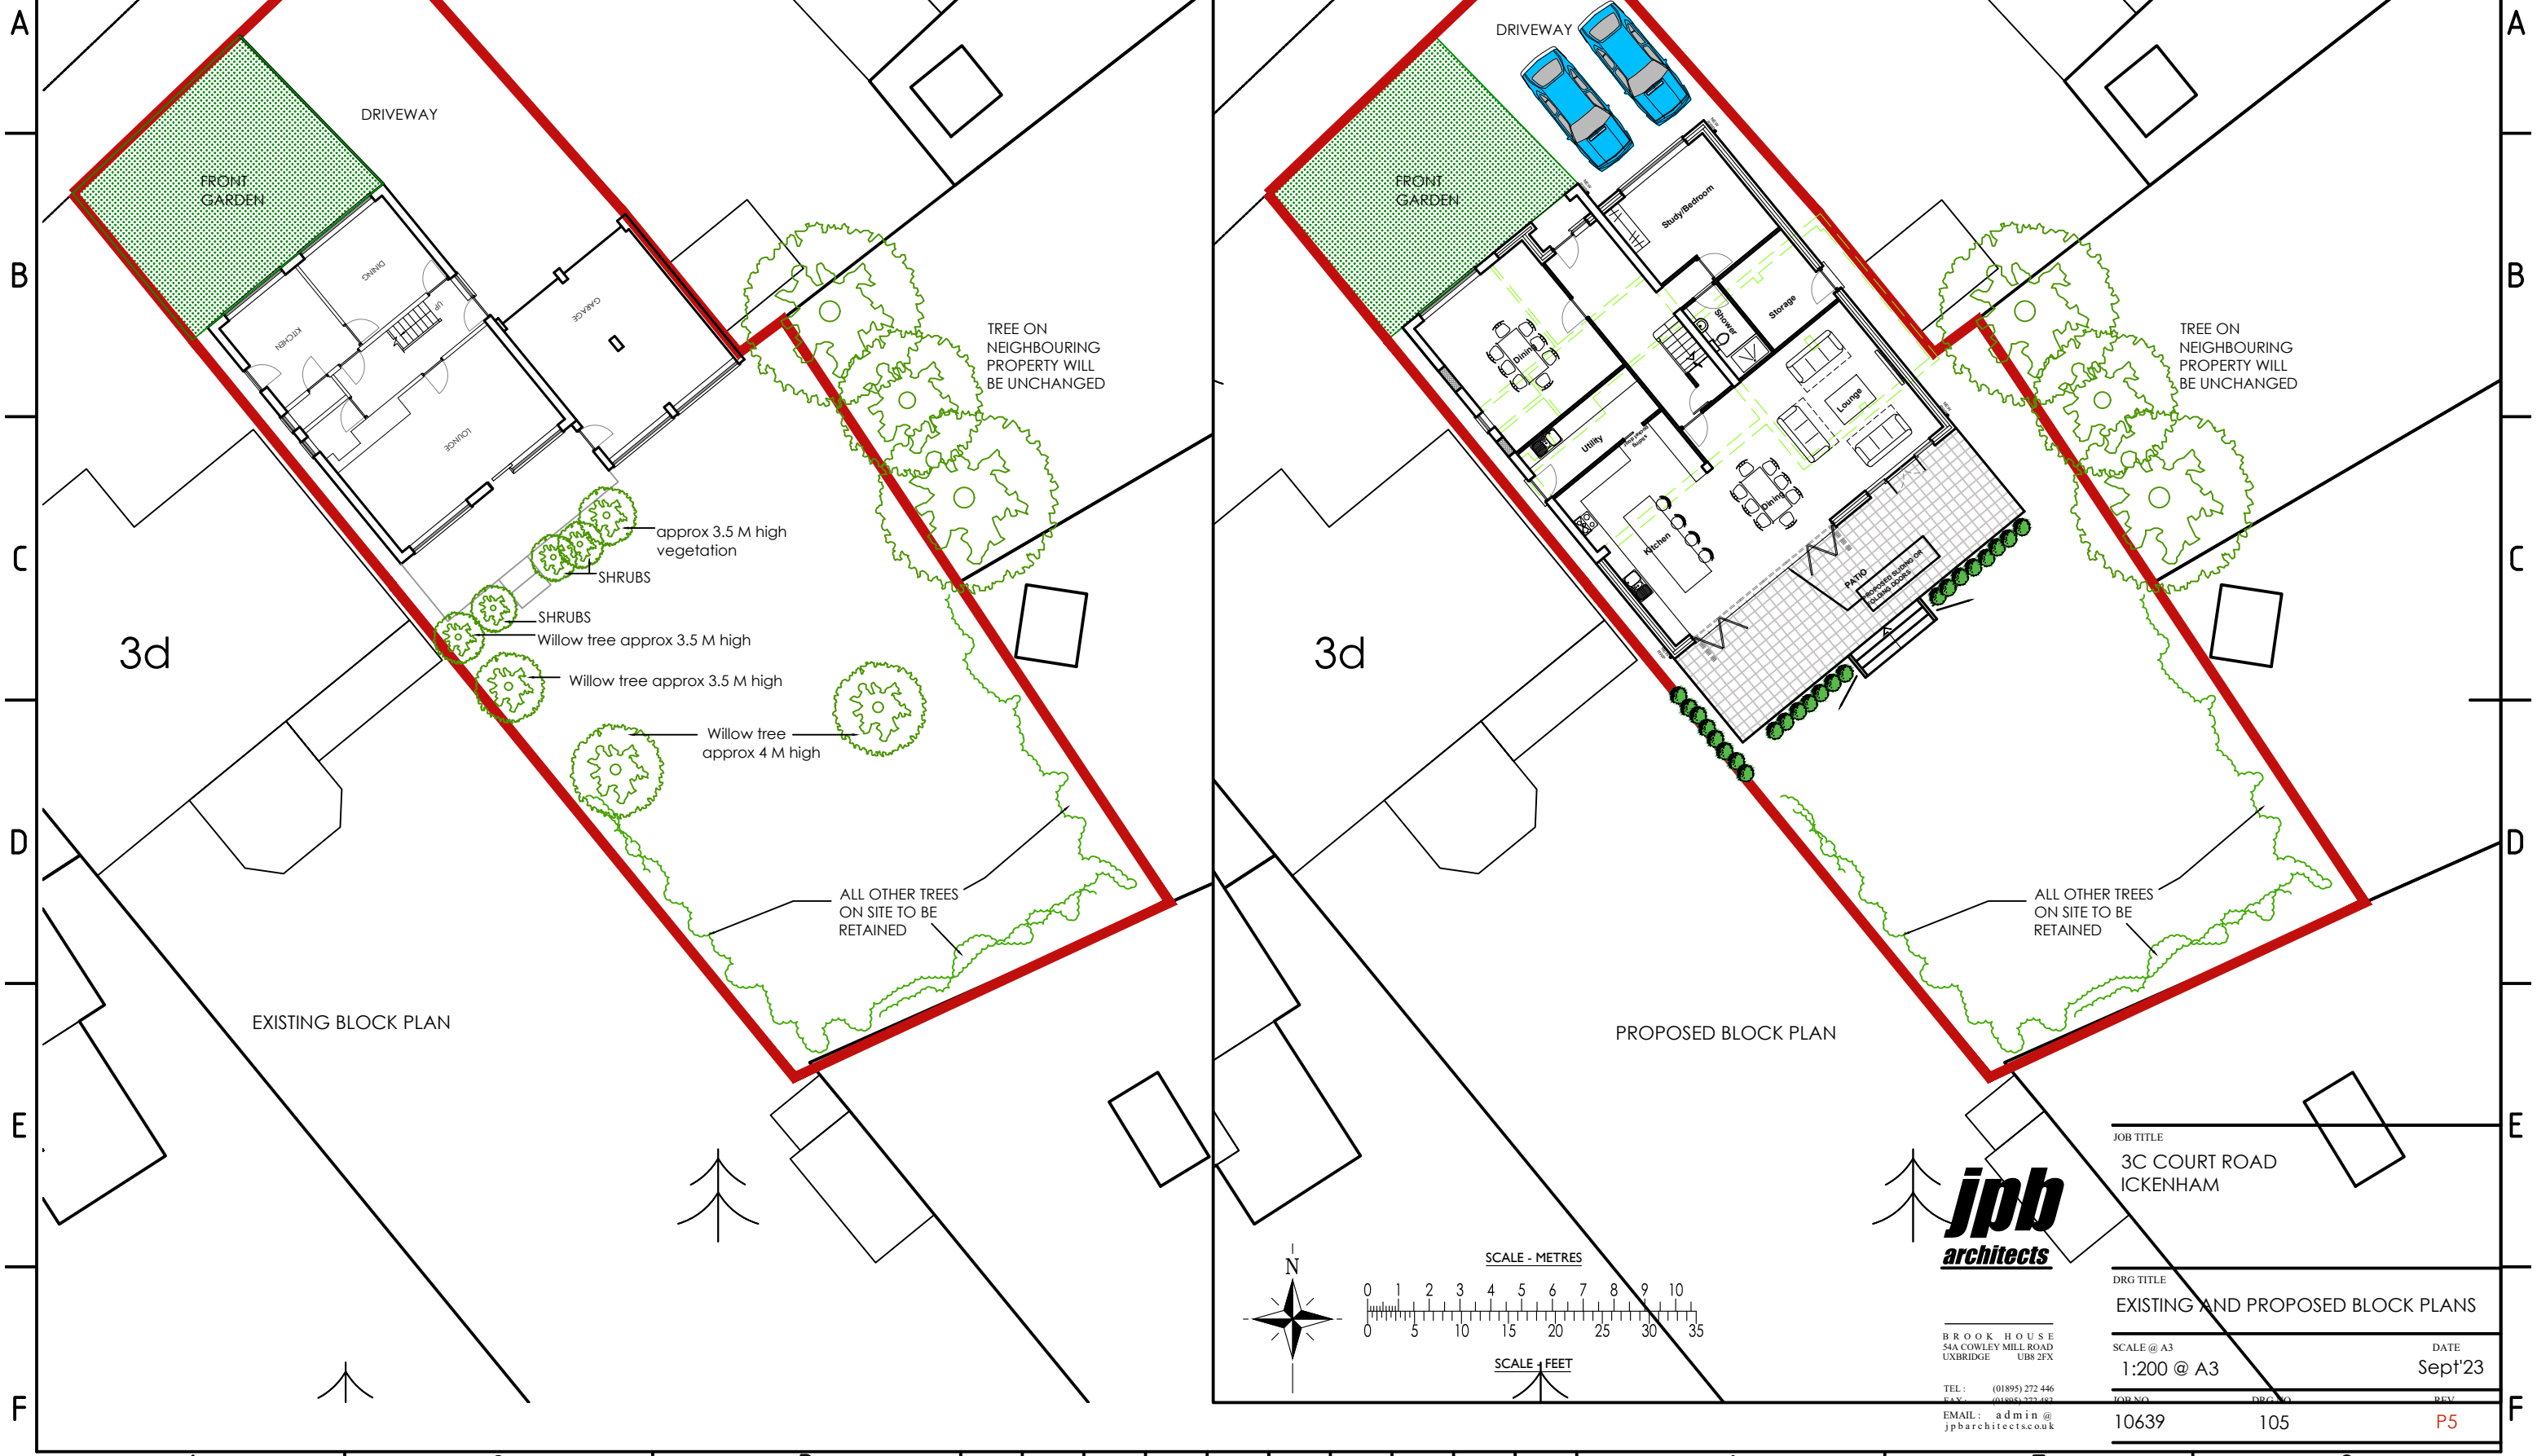

BROOK HOUSE
54A COWLEY MILL ROAD
UXBRIDGE UB8 2FX
TEL: (01895) 272 446
FAX: (01895) 372 657
EMAIL: admin@jpbarchitects.co.uk

JOB TITLE	3C COURT ROAD ICKENHAM
DRG TITLE	EXISTING AND PROPOSED BLOCK PLANS
SCALE @ A3	1:200 @ A3
DATE	Sept'23
JOB NO	10639
DRG NO	105
REV	P5