


SITE LOCATION PLAN: 136 HIGH STREET, RUISLIP, HA4 8LL

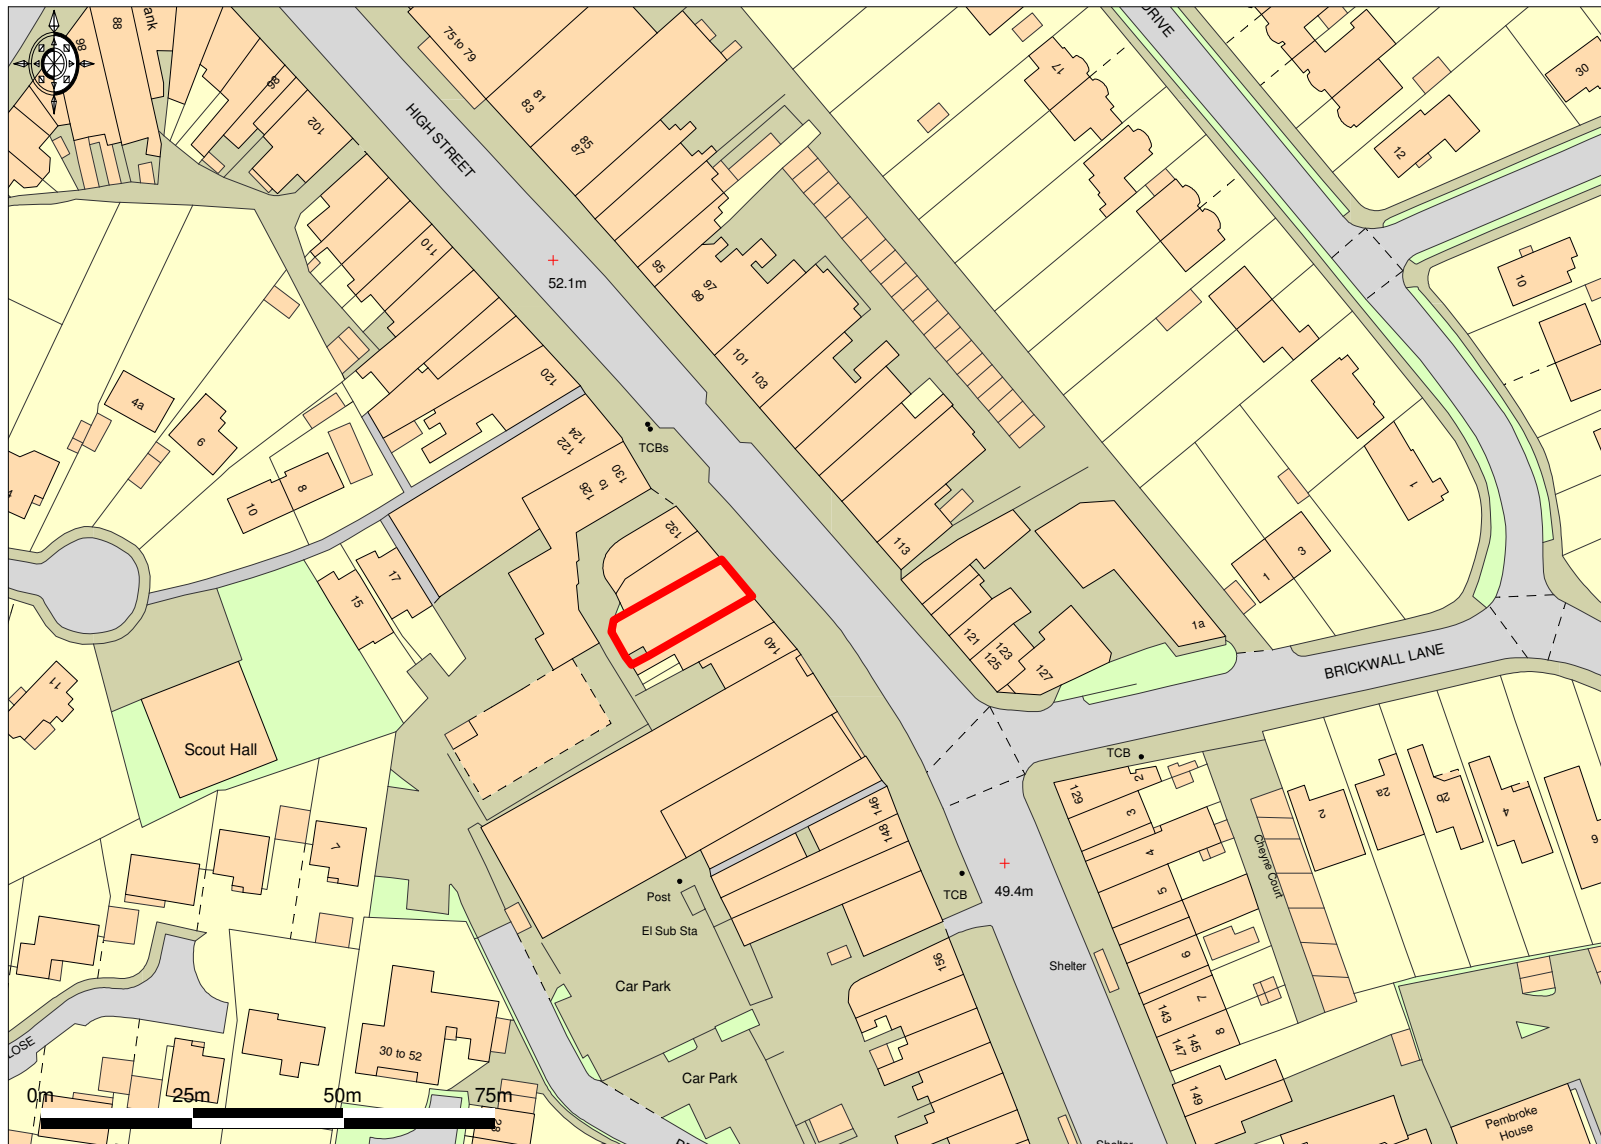

Ordnance Survey © Crown Copyright 2014. All rights reserved. Licence number 100022432. Plotted Scale - 1:1250