
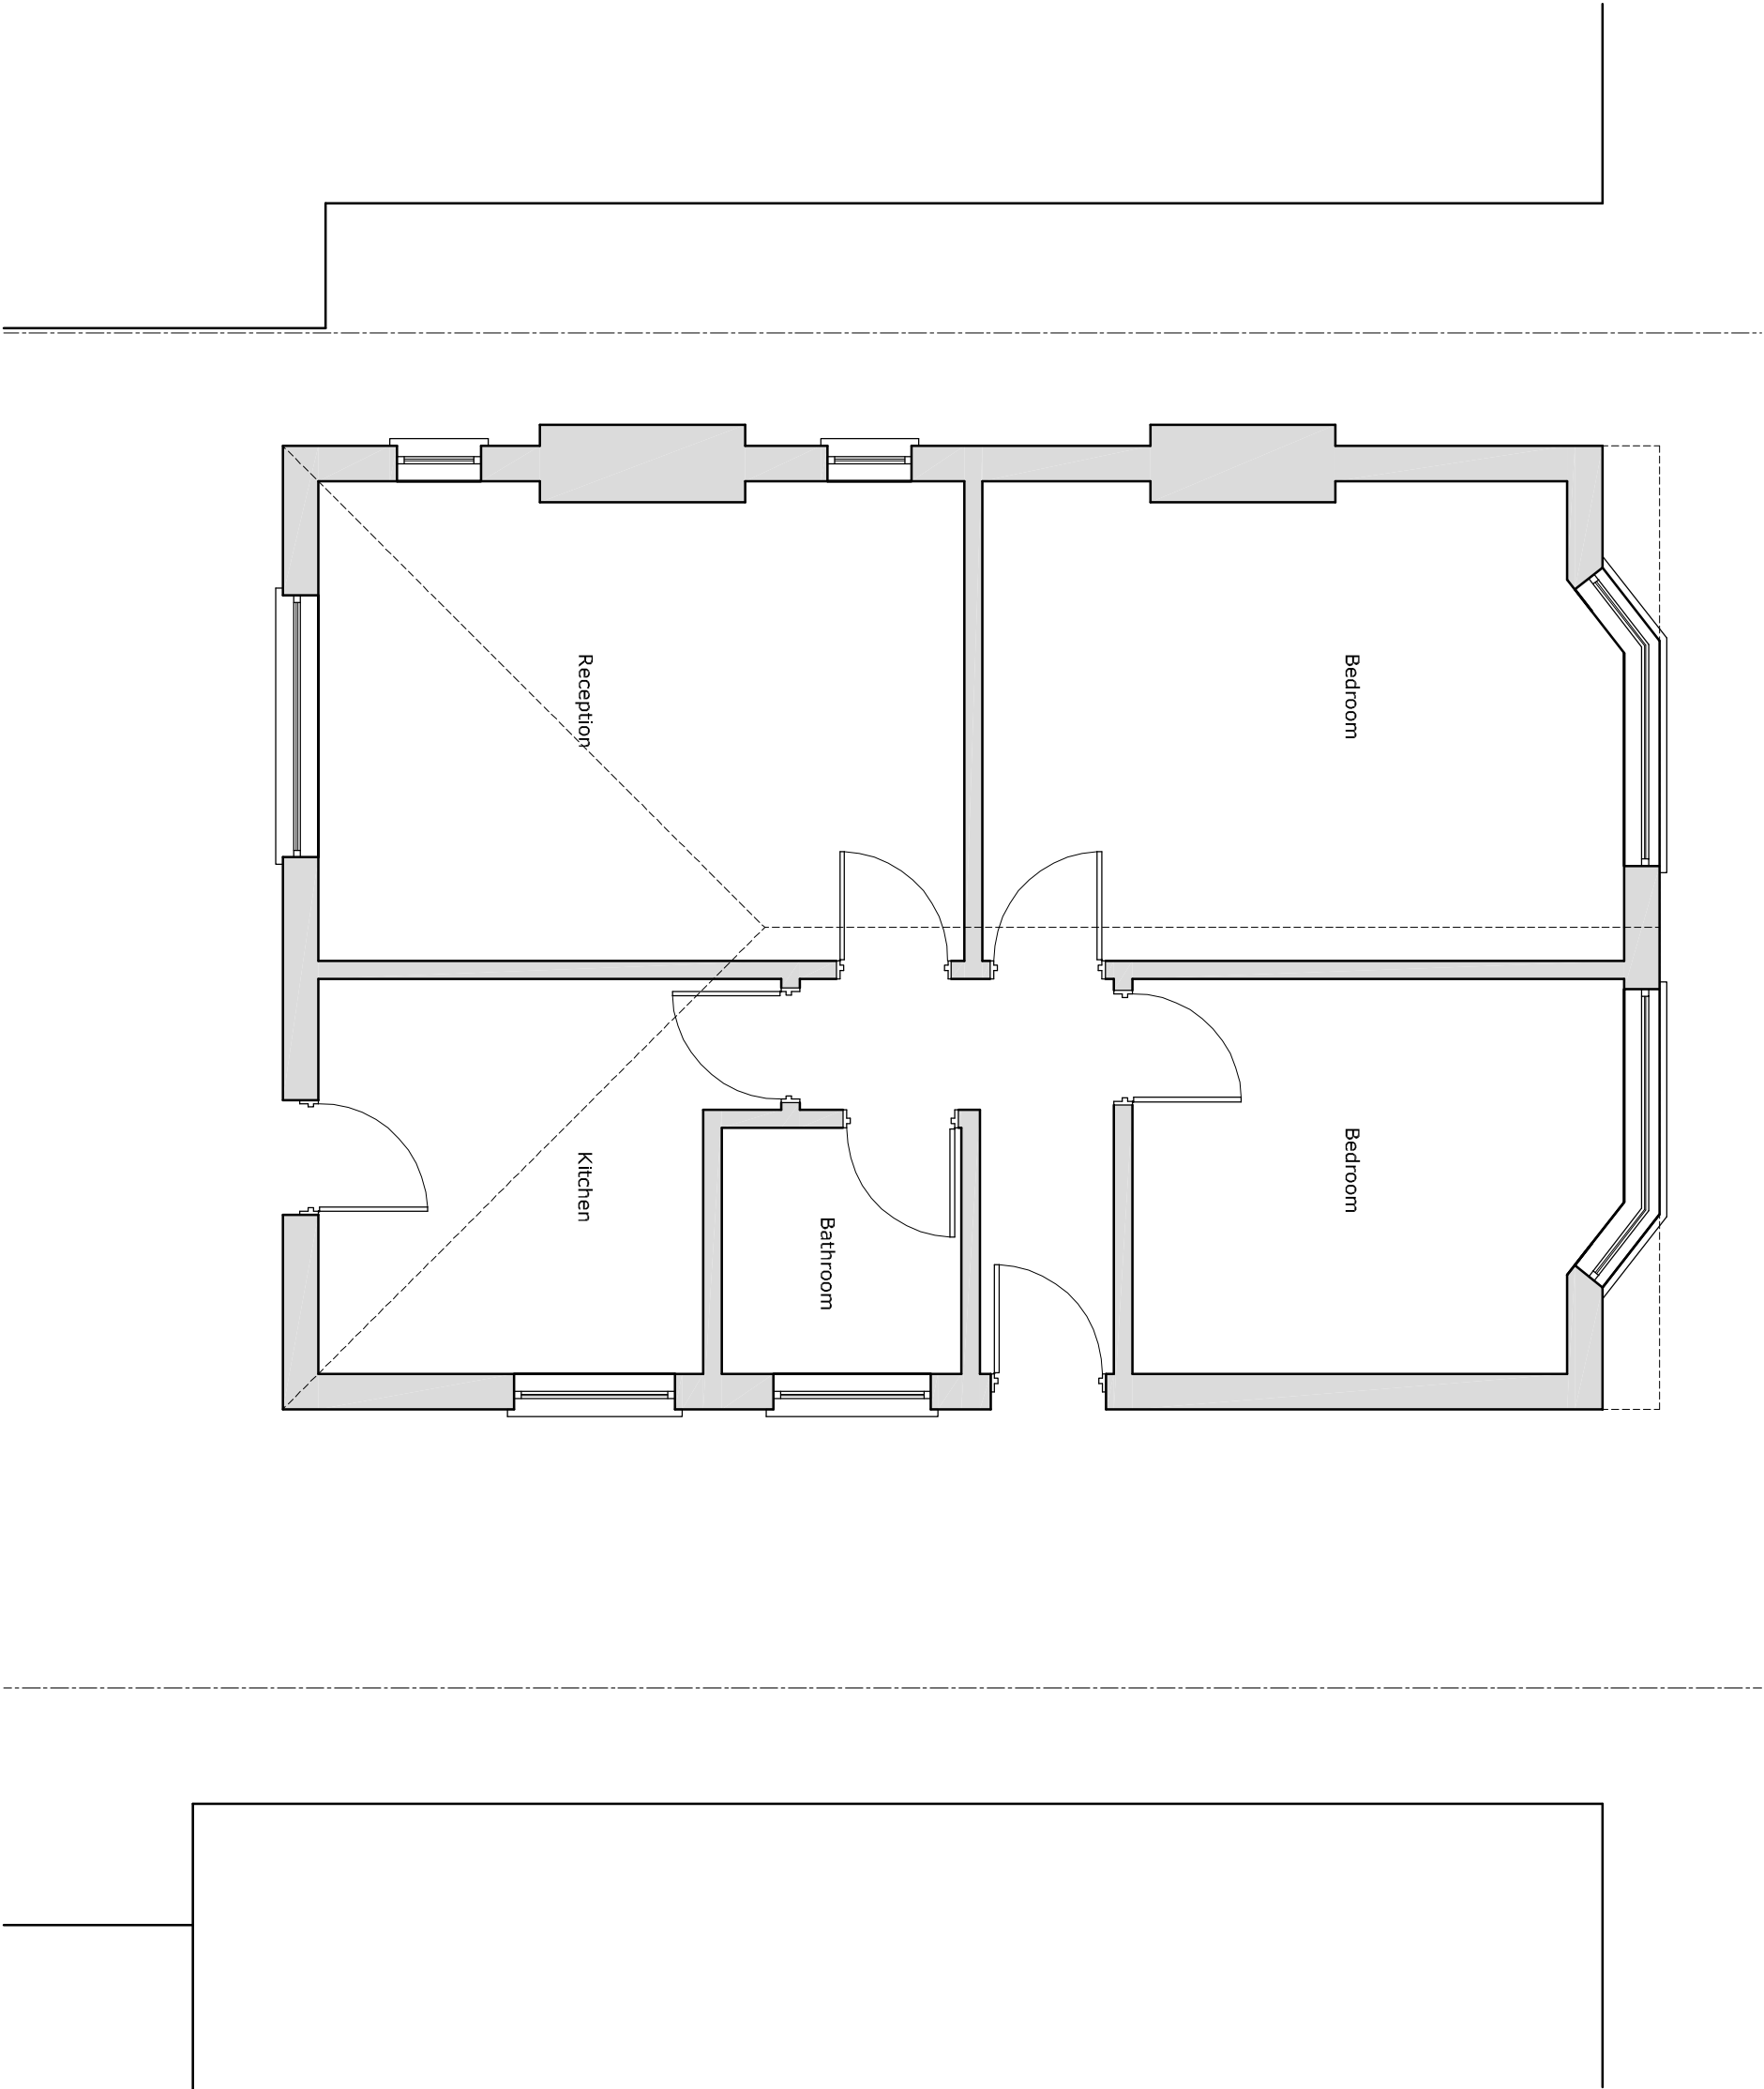


Chalkline
Chalkline Architectural Services

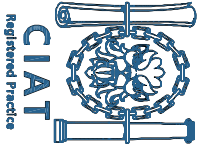

REV	DESCRIPTION	DATE

PROJECT
36 Hill lane
Ruislip HA4 7JW
DETAIL
Loft Conversion & Extension
Existing Details

SCALE	1:50 @ A3
DRAWN	W/F
DATE	December 2020
CONTRACT DRAWING	REV.
SO-962-01	