
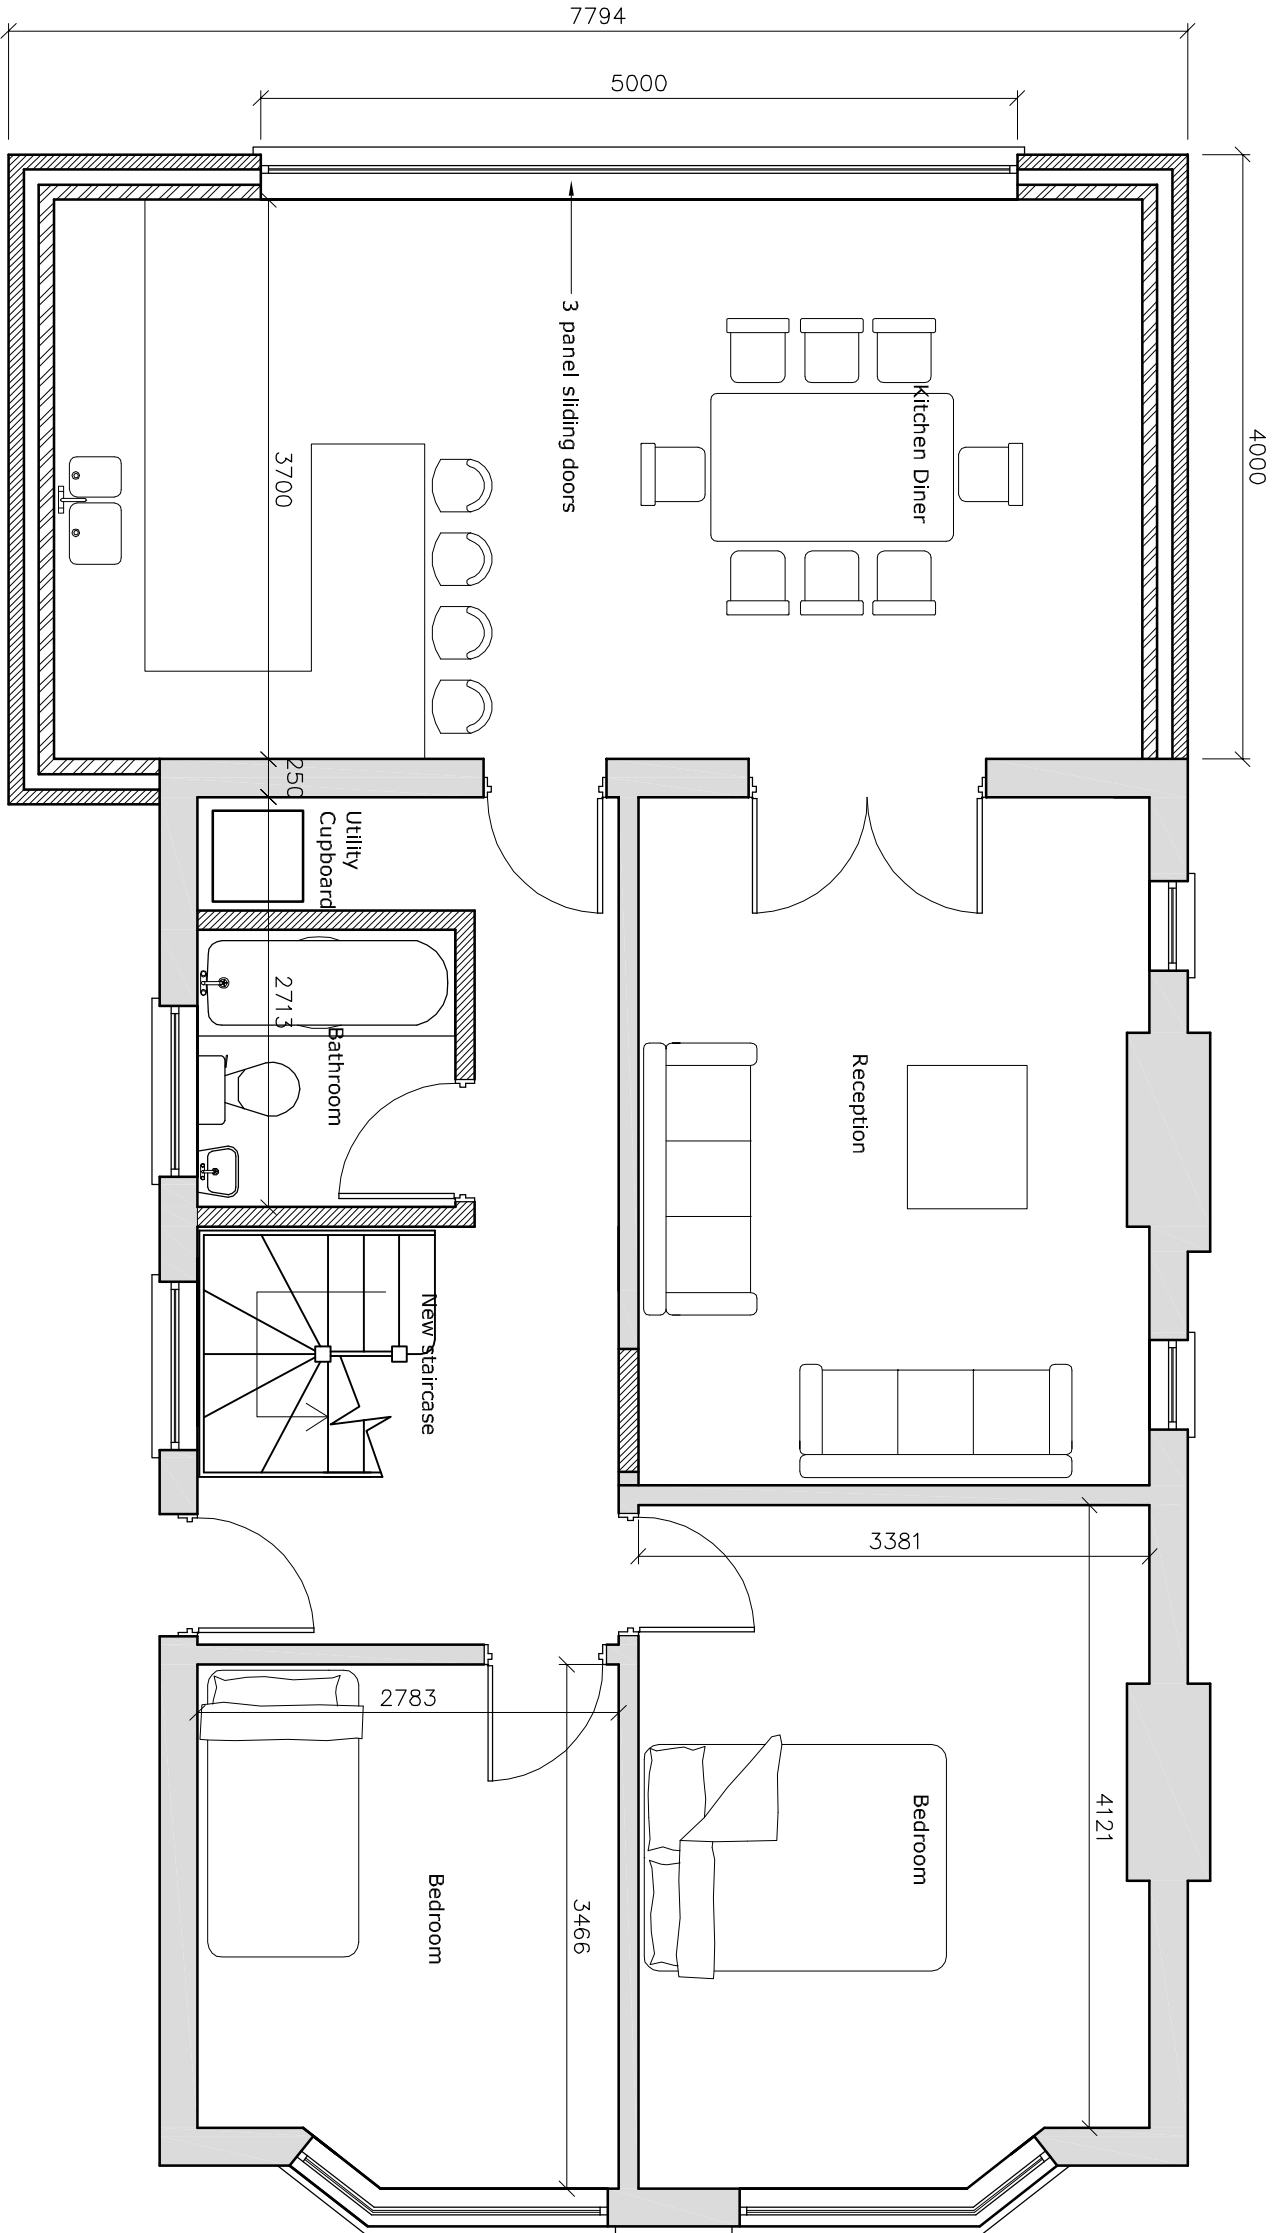


**Chalkline**  
Chalkline Architectural Services

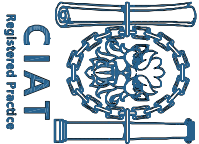

| REV | DESCRIPTION               | DATE     |
|-----|---------------------------|----------|
| A   | Amended to client comment | 05.01.21 |

| PROJECT                                                 |
|---------------------------------------------------------|
| 36 Hill lane<br>Ruislip HA4 7JW                         |
| DETAIL                                                  |
| Loft Conversion &<br>Extension<br>Proposed ground floor |

| SCALE            | 1:50 @ A3     |
|------------------|---------------|
| DRAWN            | W/F           |
| DATE             | December 2020 |
| CONTRACT DRAWING | SO-962-03     |
| REV.             | A             |