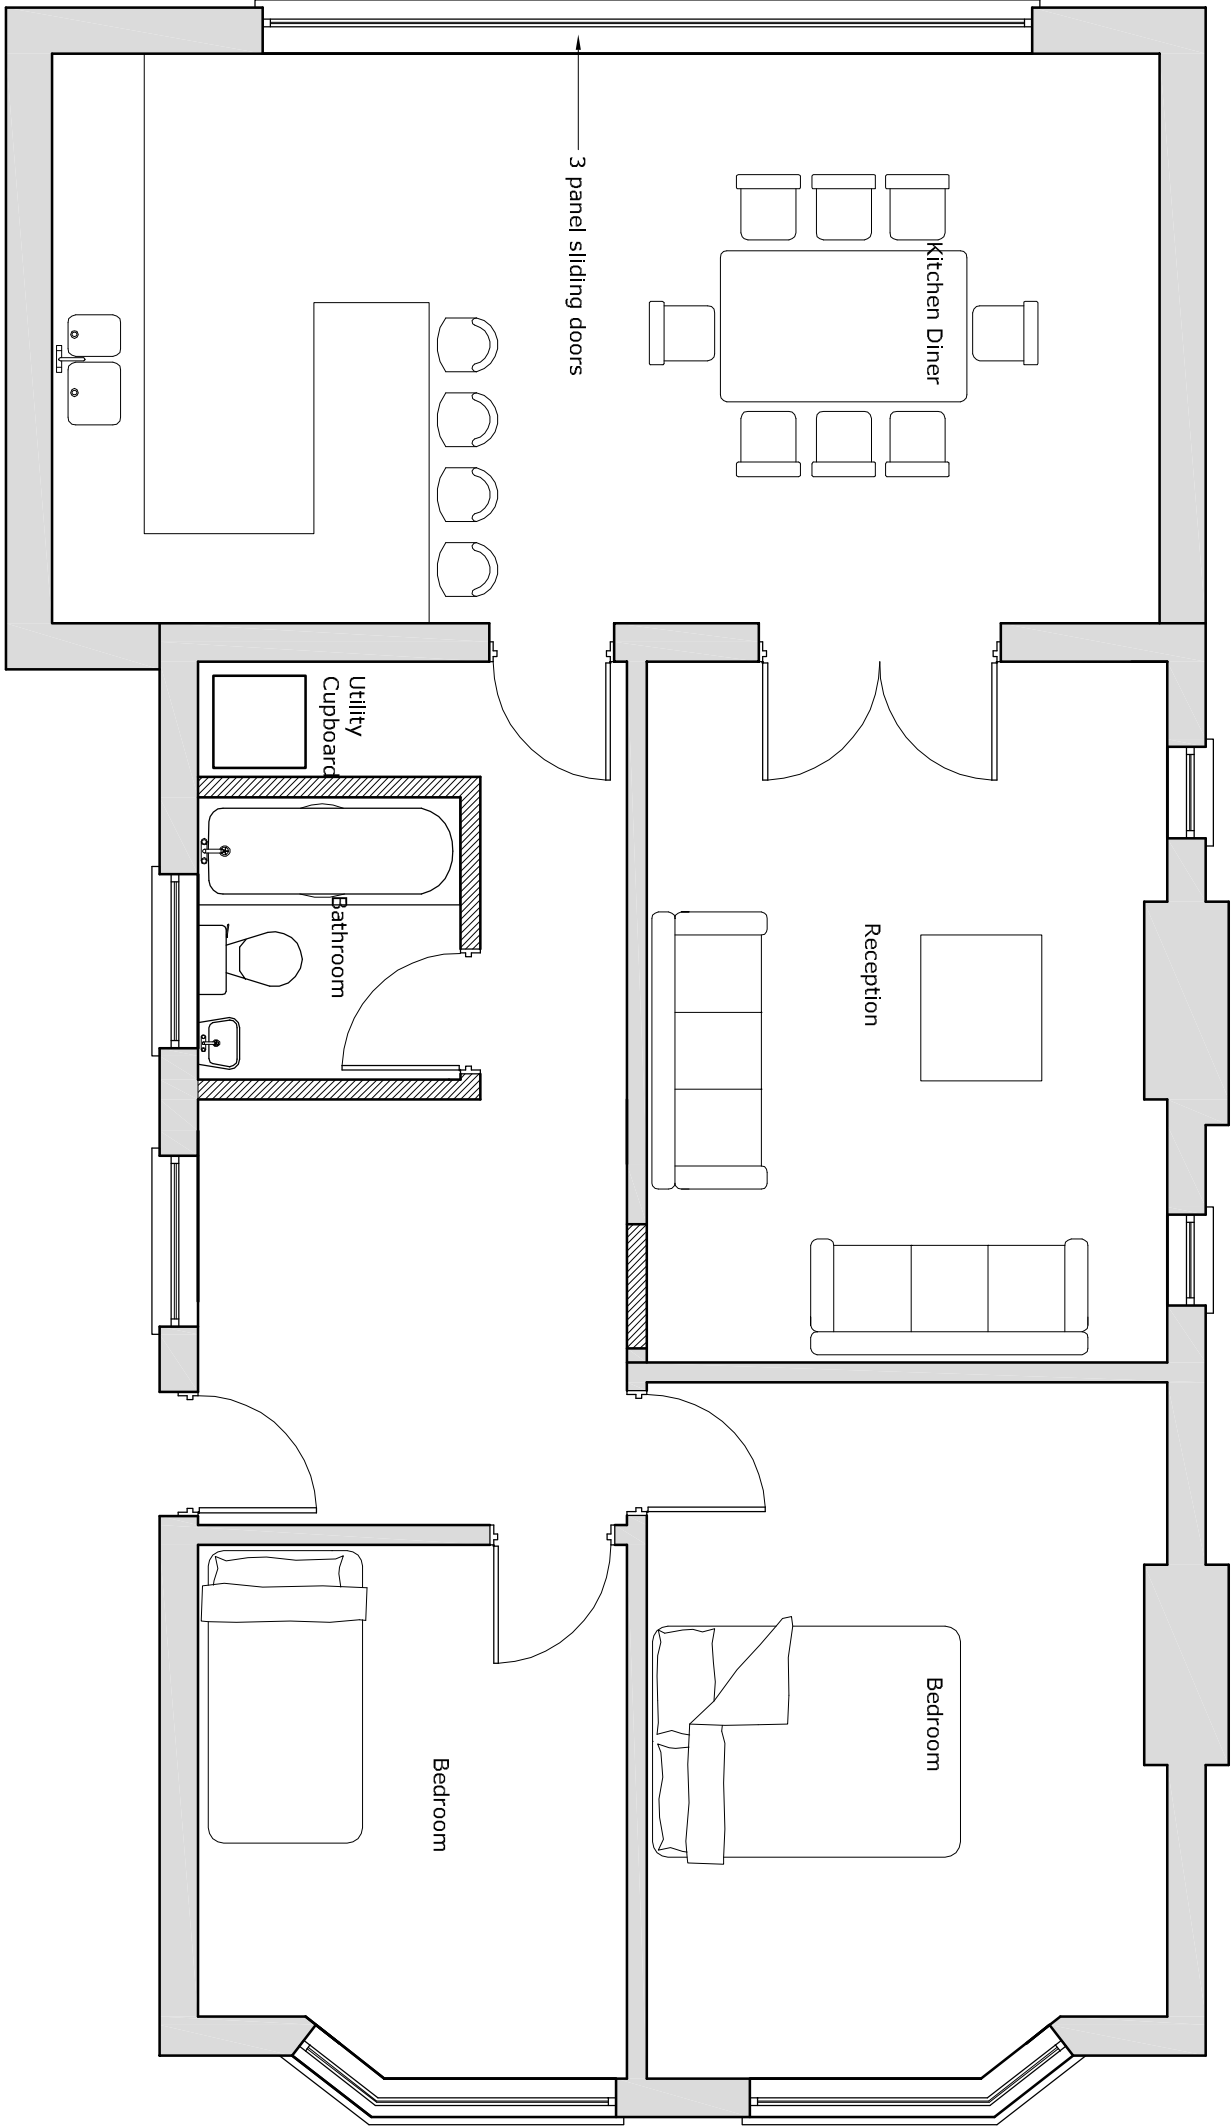
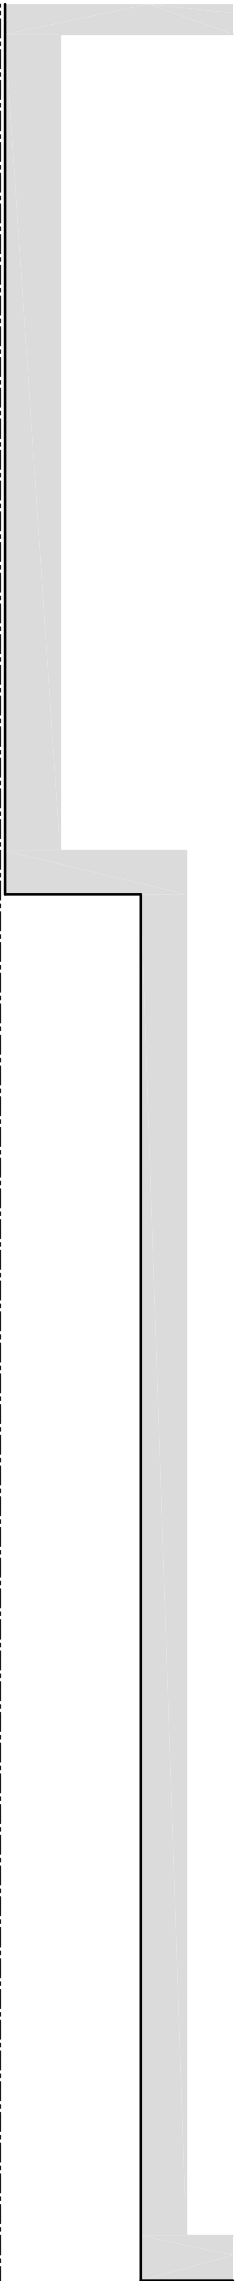


REV	DESCRIPTION	DATE
A	Amended to client comment	05.01.21

PROJECT
36 Hill lane Ruislip HA4 7JW
DETAIL
Loft Conversion Existing ground floor

SCALE	1:50 @ A3
DRAWN	WF
DATE	December 2020
CONTRACT DRAWING	SO-962-03
REV.	A