




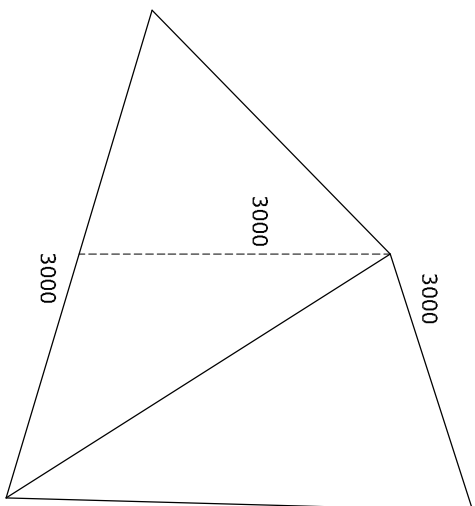

Rear Hip to gable = 11.5 CuM


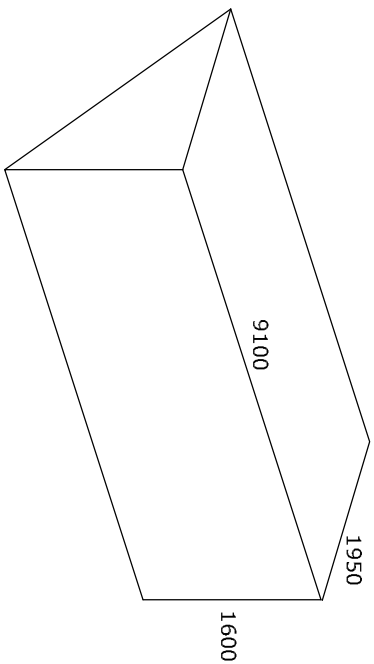


South Facing Dormer = 14.2 CuM

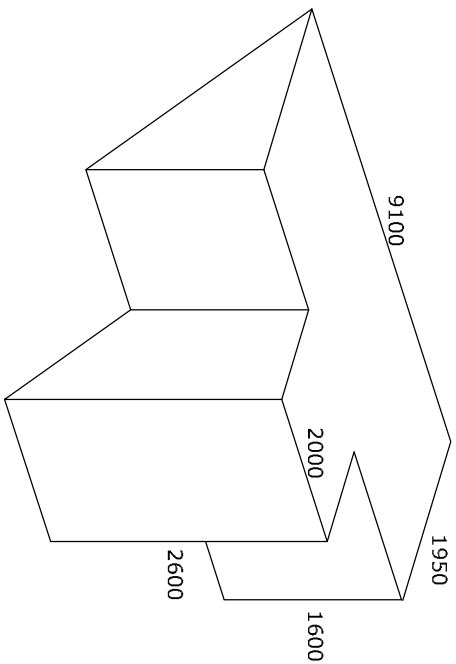

North Facing Dormer = 19.2 CuM

Total Roof Development = 44.9 CuM

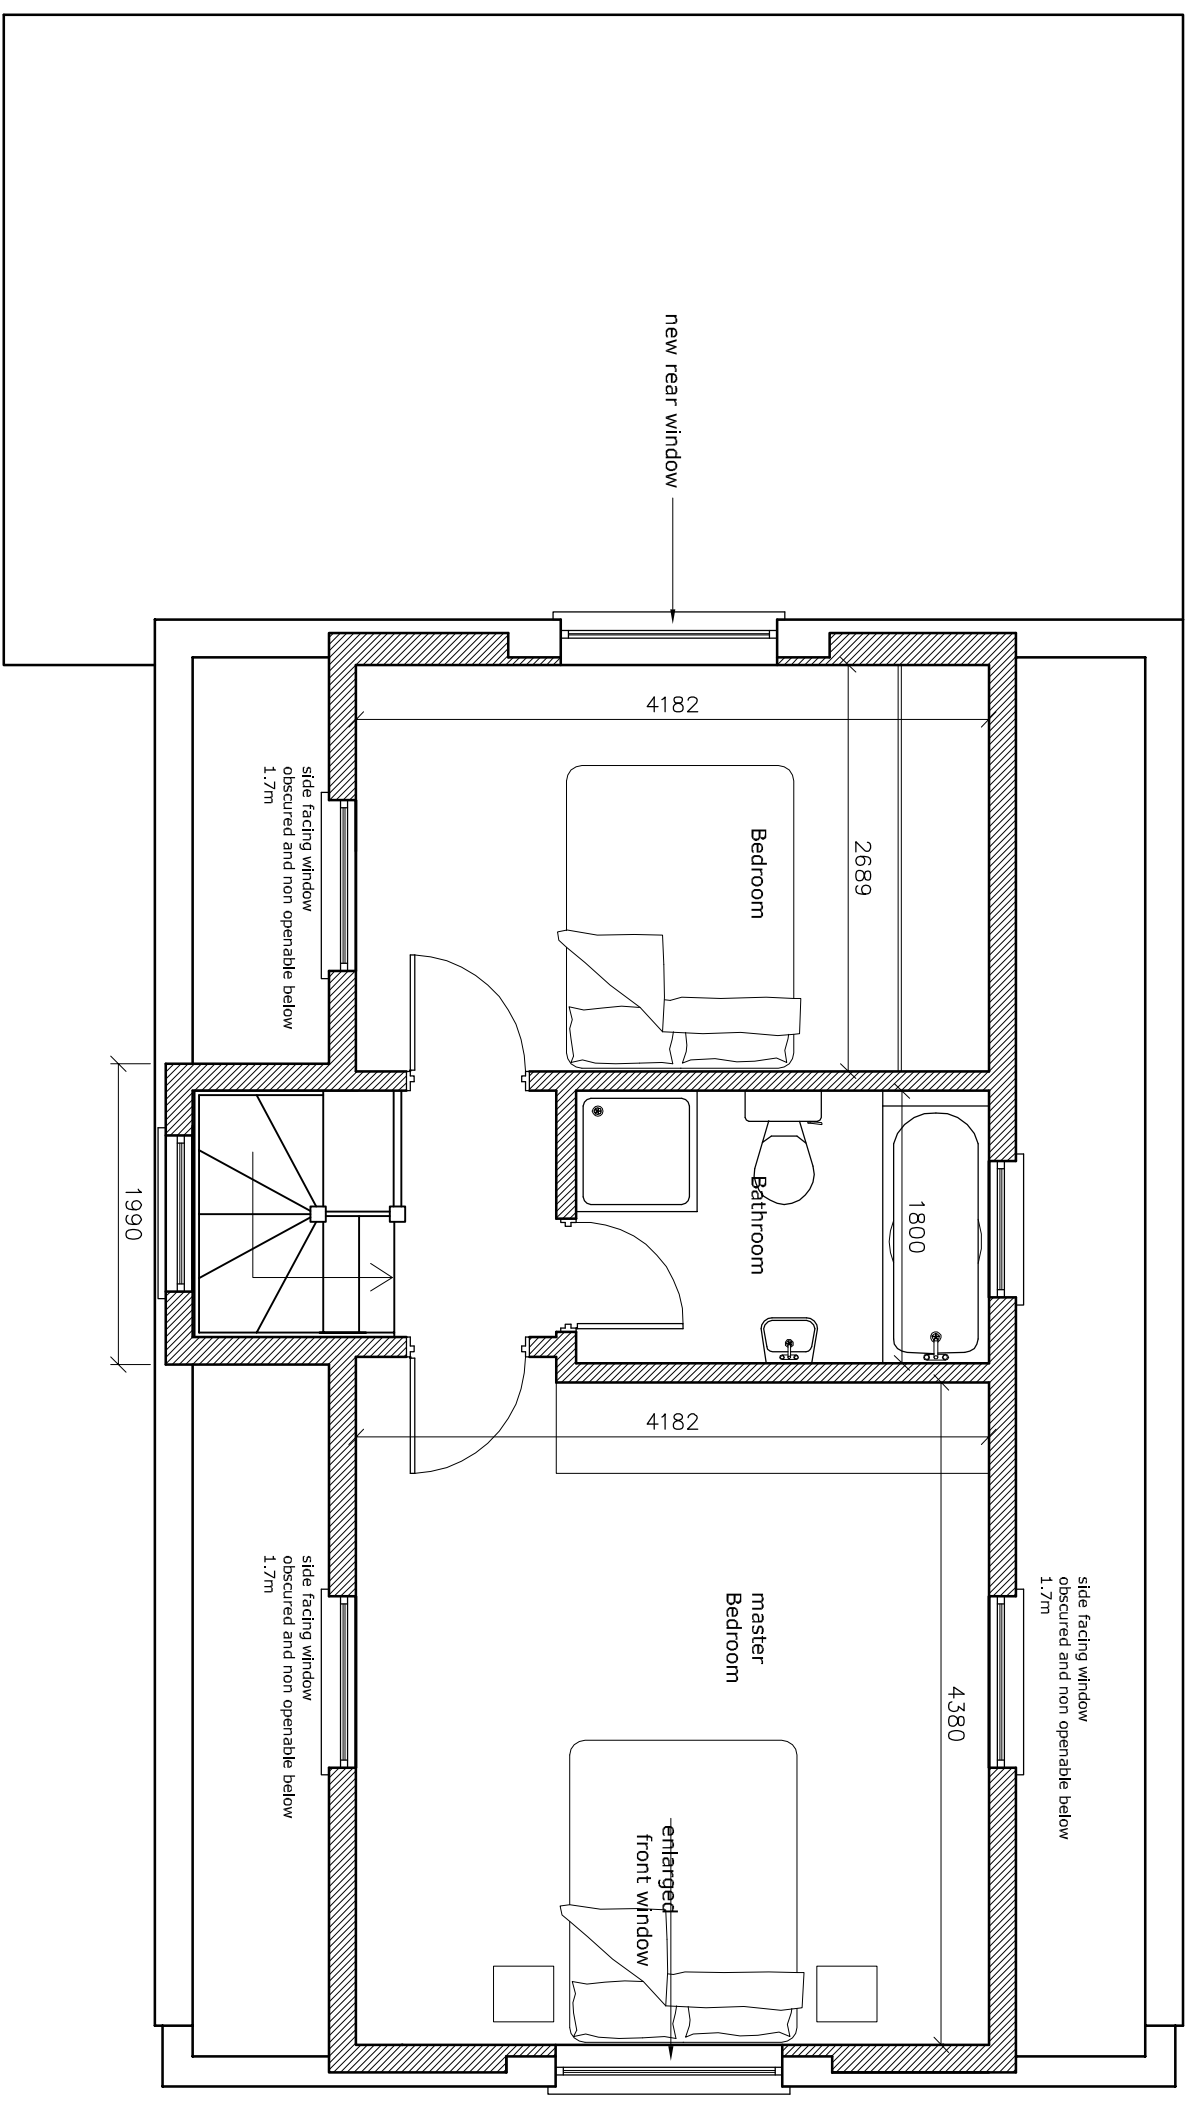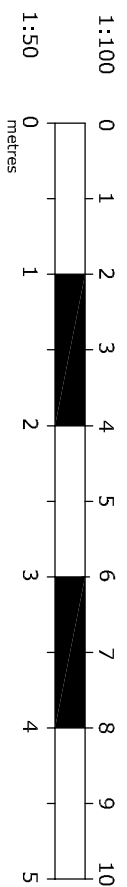

REV	DESCRIPTION	DATE
A	Client amends	11.09.23

PROJECT 36 Hill lane Ruislip HA4 7JW	DETAIL Loft Conversion Proposed First floor
---	--

SCALE	1:50 @ A3
DRAWN	W.F.
DATE	December 2020
CONTRACT DRAWING	REV.
SO-962-04	A