


9 King Edwards Road, Ruislip

Proposed External Wall Insulation

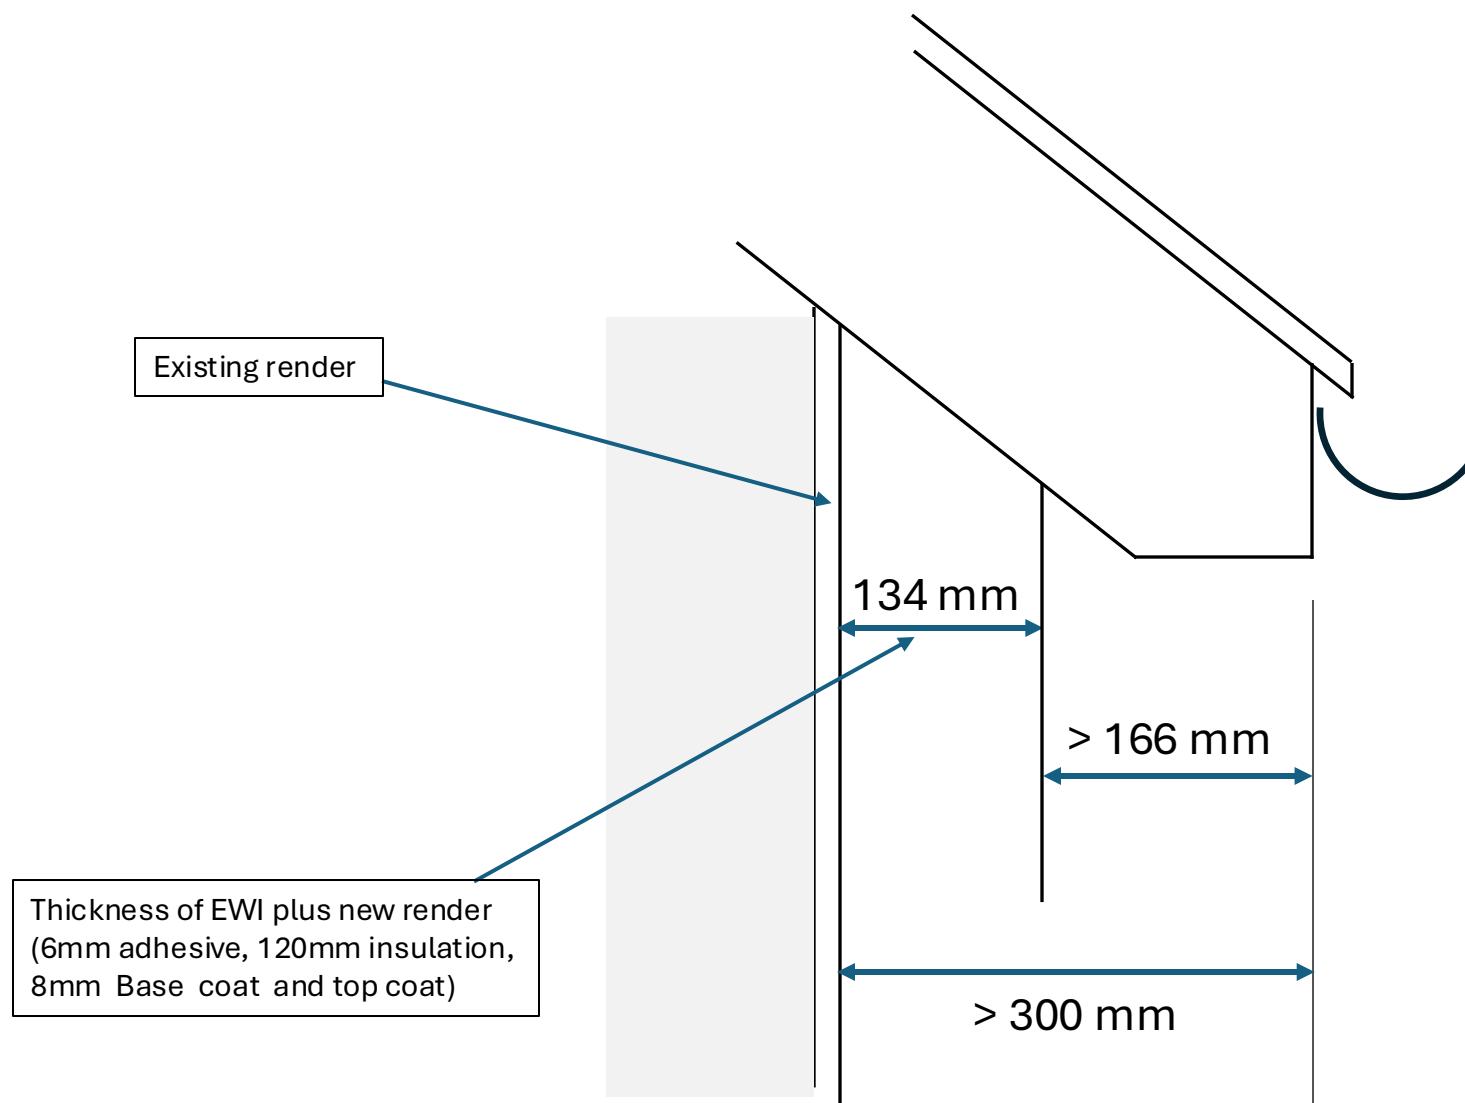

Scale approximately 1:5