


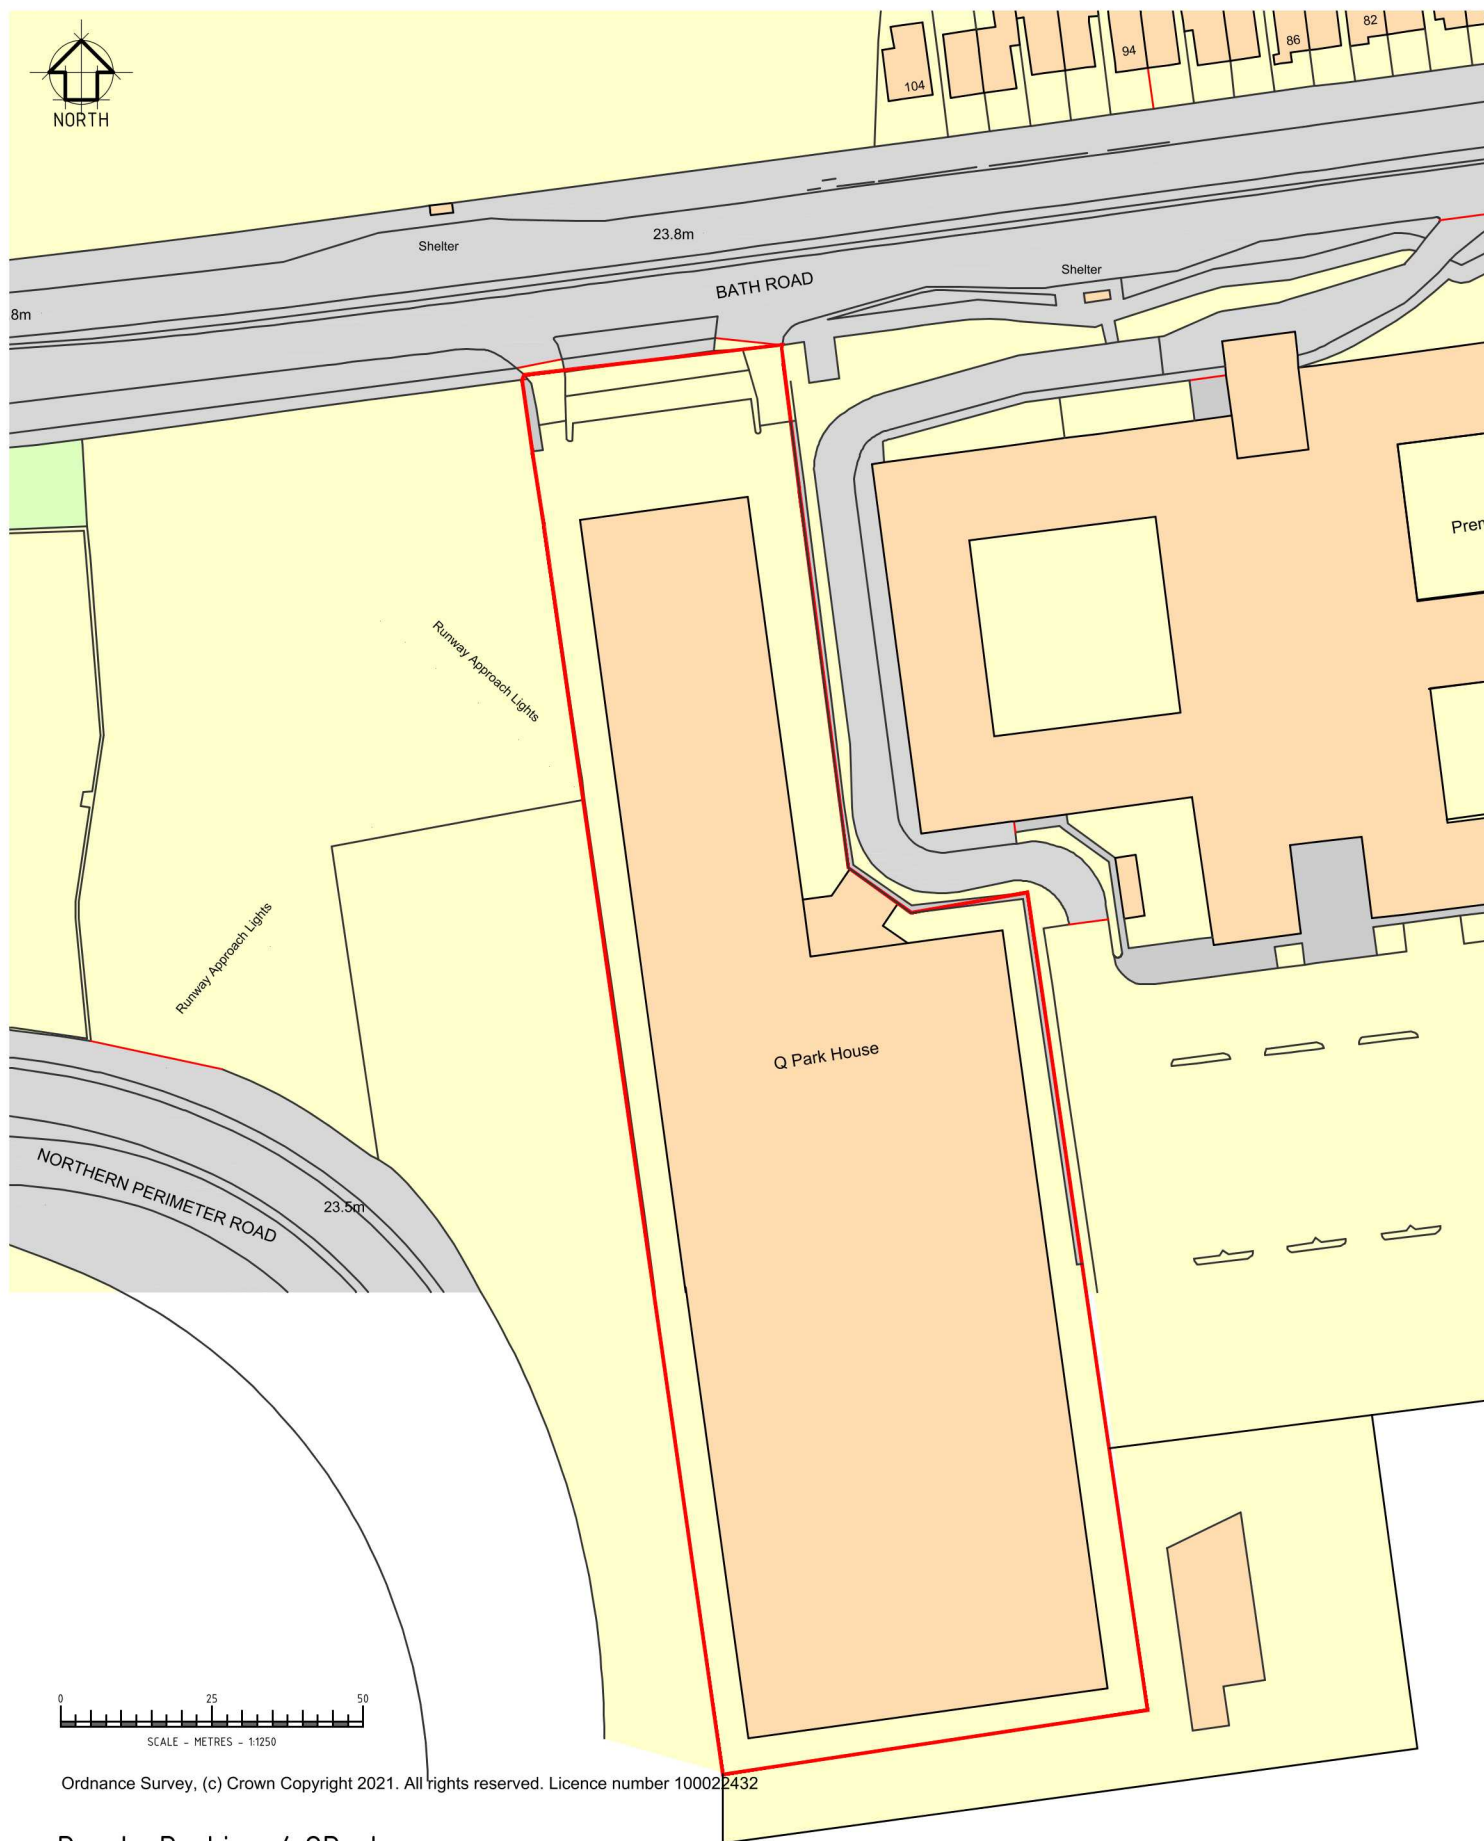

Purple Parking / QPark
Bath Rd
Hounslow
TW6 2AL

SITE LOCATION PLAN - REV A

SCALE

1:1250 @ A4