


Application Site Area - Red 805m2
Site Boundary - Blue

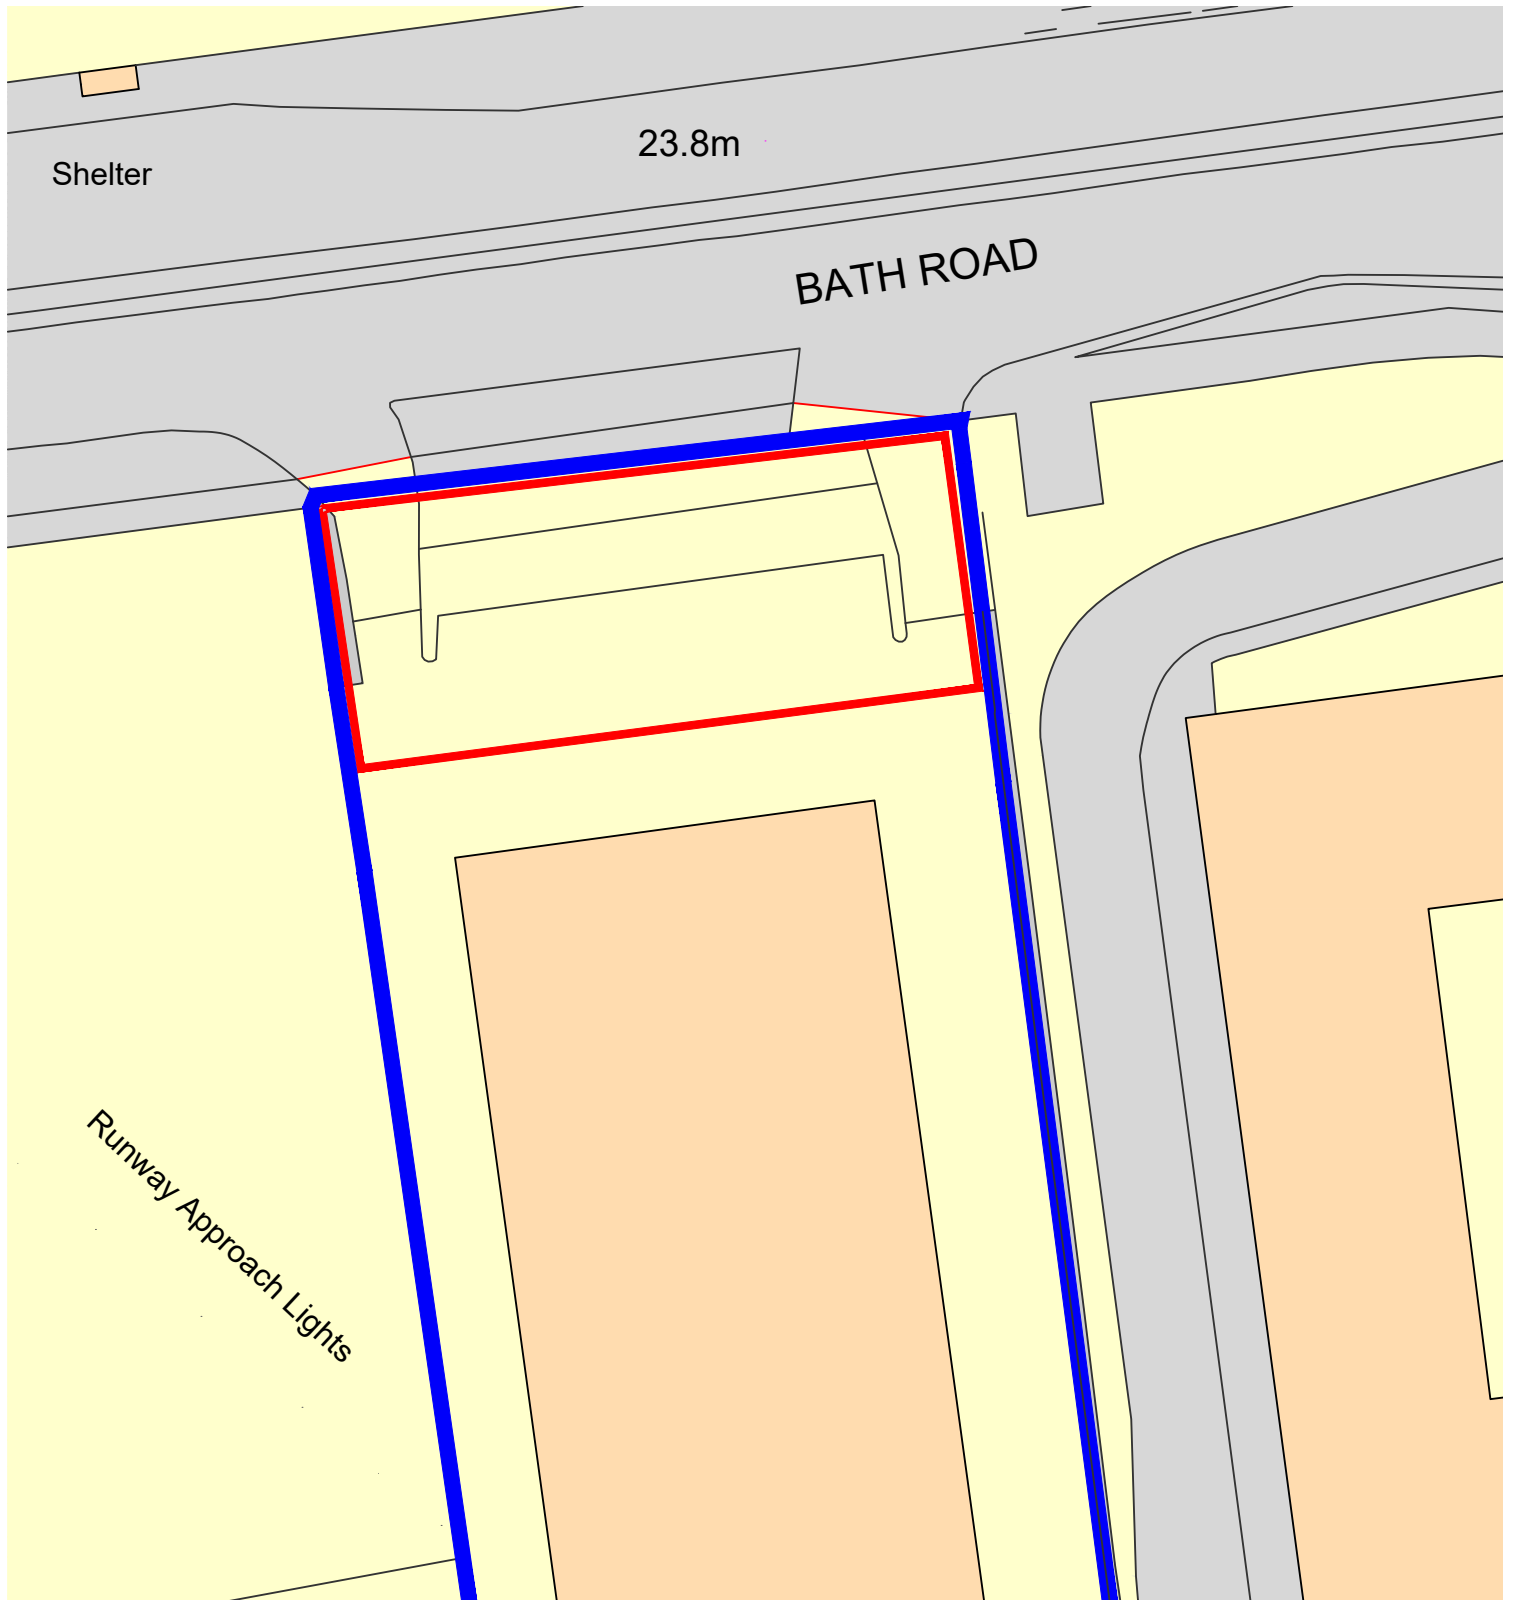

Purple Parking / QPark
Bath Rd
Hounslow
TW6 2AL

BLOCK PLAN

SCALE 1:500 @ A4