




PROPOSED Front Street Scene  
scale 1:50 @ A1



PROPOSED Rear Scene  
scale 1:50 @ A1

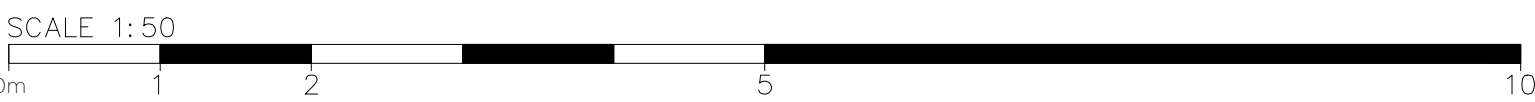

B	21-04-25	Amended for HHA
A	03-02-25	Amended following pre - application meeting
Rev	Date	Description
Client		
MR CHEERAG PATEL		
Site		
14 GATEHILL ROAD NORTHWOOD HA6 3QD		
Drawing Title		
PROPOSED STREET SCENE		
Cad File		
PL01	A1	VAR
Drawn by		
NP		
Drawing No.		
P04	11-2023	Revision
B		

APOLLO  
DESIGNSTUDIO

DRAWING NOTES:  
ALL ITEMS, NOTES DIMENSION AND GENERAL DESIGN  
CONTAINED IN THIS DRAWING ARE FOR GUIDANCE PURPOSES ONLY.  
NOMINATED BUILDER AND PERSON RESPONSIBLE FOR THE  
PROJECT SHOULD MAKE A THOROUGH CHECK PRIOR TO  
COMMENCEMENT OF WORKS AGAINST THE SITE, DRAINAGE  
SERVICE DRAWINGS, CURRENT BUILDING REGULATIONS, BRITISH  
STANDARDS AND CODES OF PRACTICE. THE CONTRACTOR IS TO  
ALLOW WITHIN THEIR PRICE FOR ALL ITEMS NOT LISTED BUT THAT  
WILL BE REQUIRED TO COMPLETE THE WORK IN ACCORDANCE  
WITH ALL CURRENT LEGISLATION.