


EXISTING Landscape Plan
scale 1:100 @ A1

SCALE 1:100
0m 1 2 5 10

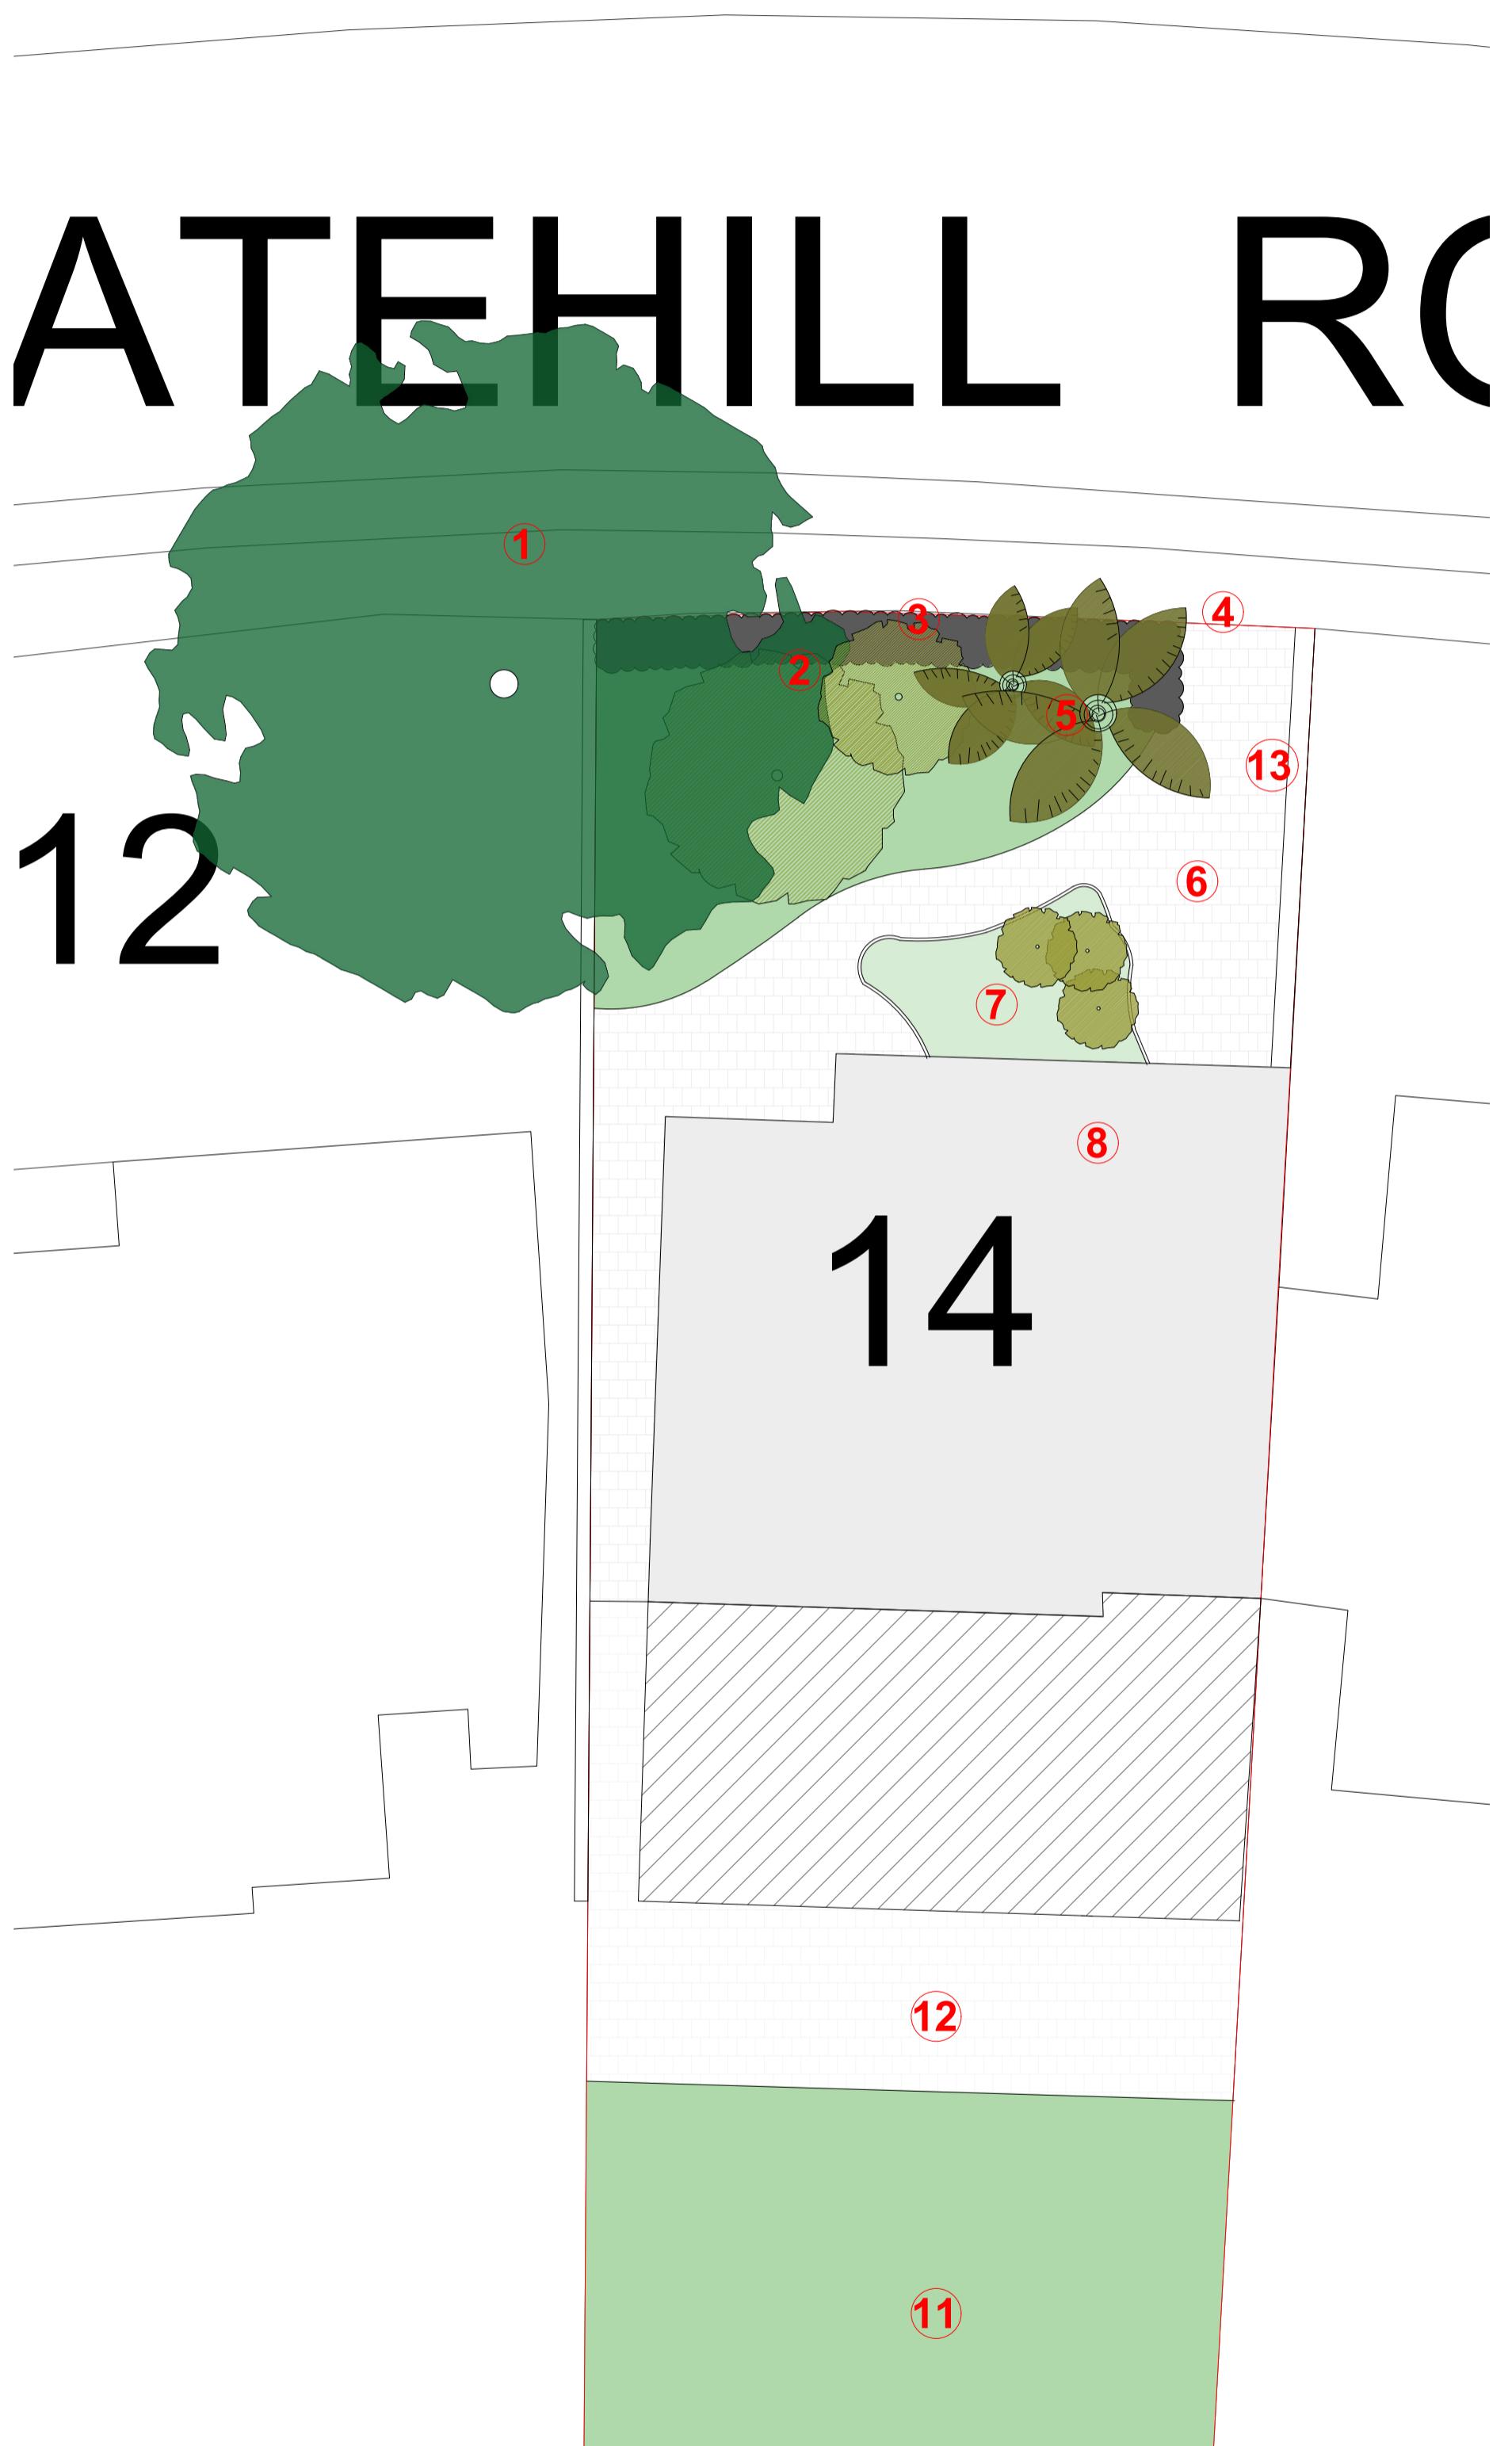

PROPOSED Landscape Plan
scale 1:100 @ A1

KEY	
1	Existing neighboring tree
2	Front garden soft landscaping - grass area
3	Existing Low Boundary Hedge
4	Existing access
5	Soft landscaping - plant beds
6	Existing hard landscaping
7	Existing soft landscaping bed
8	Existing house
9	Existing rear hardlandscaping
10	Existing rear softlandscaping
11	Proposed rear softlandscaping
12	Proposed rear hard landscaping

Rev	Date	Description
Client		
MR CHEERAG PATEL		
Site		
14 GATEHILL ROAD NORTHWOOD HA6 3QD		
Drawing Title		
EXISTING AND PROPOSED LANDSCAPE		
Cad File	Sheet Size	Scale
PL01	A1	VAR
Drawn by	Drawing Date	
NP	11-2023	
Drawing No.		Revision
P05		-

APOLLO
DESIGN STUDIO

DRAWING NOTES:
ALL ITEMS, NOTES, DIMENSION AND GENERAL DESIGN
CONTAINED IN THIS DRAWING ARE FOR GUIDANCE PURPOSES ONLY
NOMINATED BUILDER AND PERSON RESPONSIBLE FOR THE
PROJECT SHOULD MAKE A THOROUGH CHECK PRIOR TO
COMMENCEMENT OF WORKS AGAINST THE SITE, DRAINAGE
SERVICE DRAWINGS, CURRENT BUILDING REGULATIONS, BRITISH
STANDARDS AND CODES OF PRACTICE. THE CONTRACTOR IS TO
ALLOW WITHIN THEIR PRICES FOR ALL ITEMS NOT LISTED BUT THAT
WILL BE REQUIRED TO COMPLETE THE WORK IN ACCORDANCE
WITH ALL CURRENT LEGISLATION.