
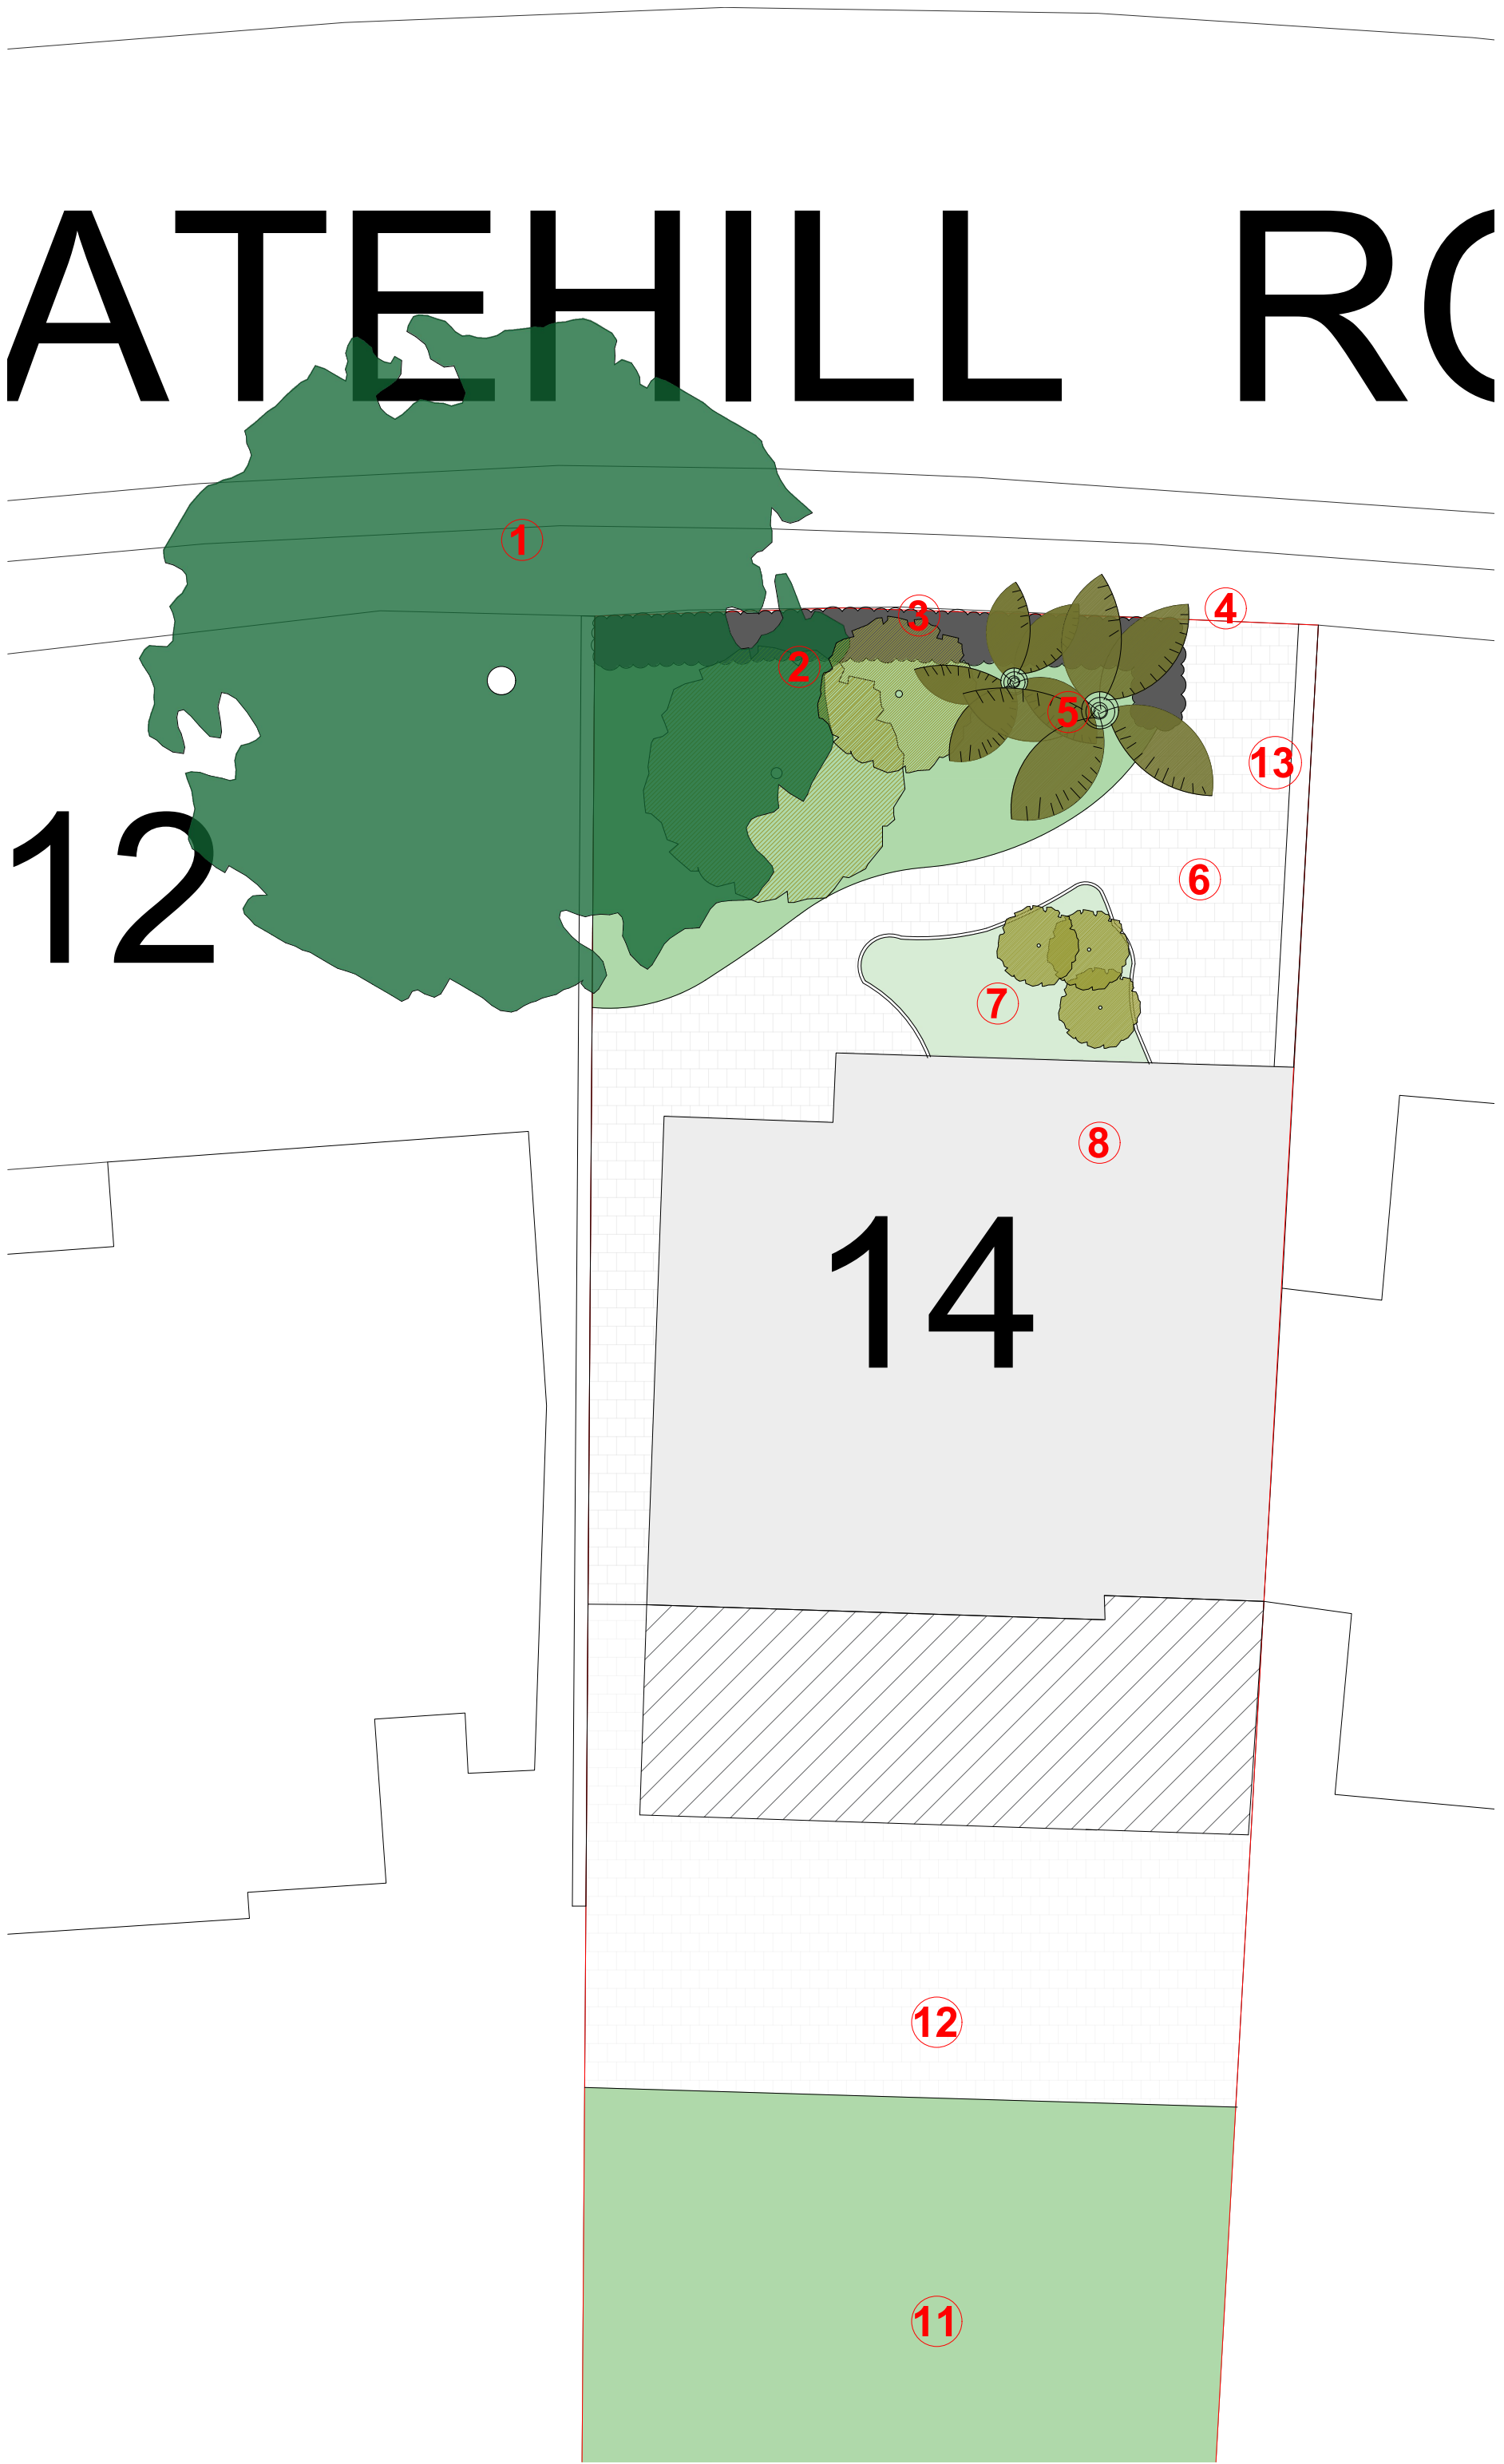


EXISTING Landscape Plan
scale 1:100 @ A1

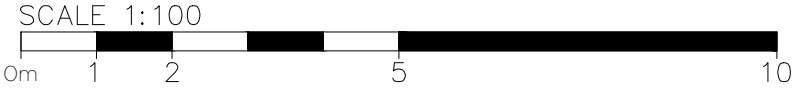

PROPOSED Landscape Plan
scale 1:100 @ A1

	KEY
1	Existing neighboring tree
2	Front garden soft landscaping - grass area
3	Existing Low Boundary Hedge
4	Existing access
5	Soft landscaping - plant beds
6	Existing hard landscaping
7	Existing soft landscaping bed
8	Existing house
9	Existing rear hardlandscaping
10	Existing rear softlandscaping
11	Proposed rear softlandscaping
12	Proposed rear hard landscaping

A 08-09-25 Amended as per LPA email		
Rev	Date	Description
Client		
MR CHEERAG PATEL		
Site		
14 GATEHILL ROAD NORTHWOOD HA6 3QD		
Drawing Title		
EXISTING AND PROPOSED LANDSCAPE		
Cad File		
Sheet Size		
Scale		
PL01		
A1		
VAR		
Drawn by		
Drawing Date		
NP		
11-2023		
Drawing No.		
Revision		
P05		
A		

APOLLO
DESIGNSTUDIO

DRAWING NOTES:
ALL ITEMS, NOTES DIMENSION AND GENERAL DESIGN
CONTAINED IN THIS DRAWING ARE FOR GUIDANCE PURPOSES ONLY.
NOMINATED BUILDER AND PERSON RESPONSIBLE FOR THE
PROJECT SHOULD MAKE A THOROUGH CHECK PRIOR TO
COMMENCEMENT OF WORKS AGAINST THE SITE, DRAINAGE
SERVICE DRAWINGS, CURRENT BUILDING REGULATIONS, BRITISH
STANDARDS AND CODES OF PRACTICE. THE CONTRACTOR IS TO
ALLOW WITHIN THEIR PRICE FOR ALL ITEMS NOT LISTED BUT THAT
WILL BE REQUIRED TO COMPLETE THE WORK IN ACCORDANCE
WITH ALL CURRENT LEGISLATION.