
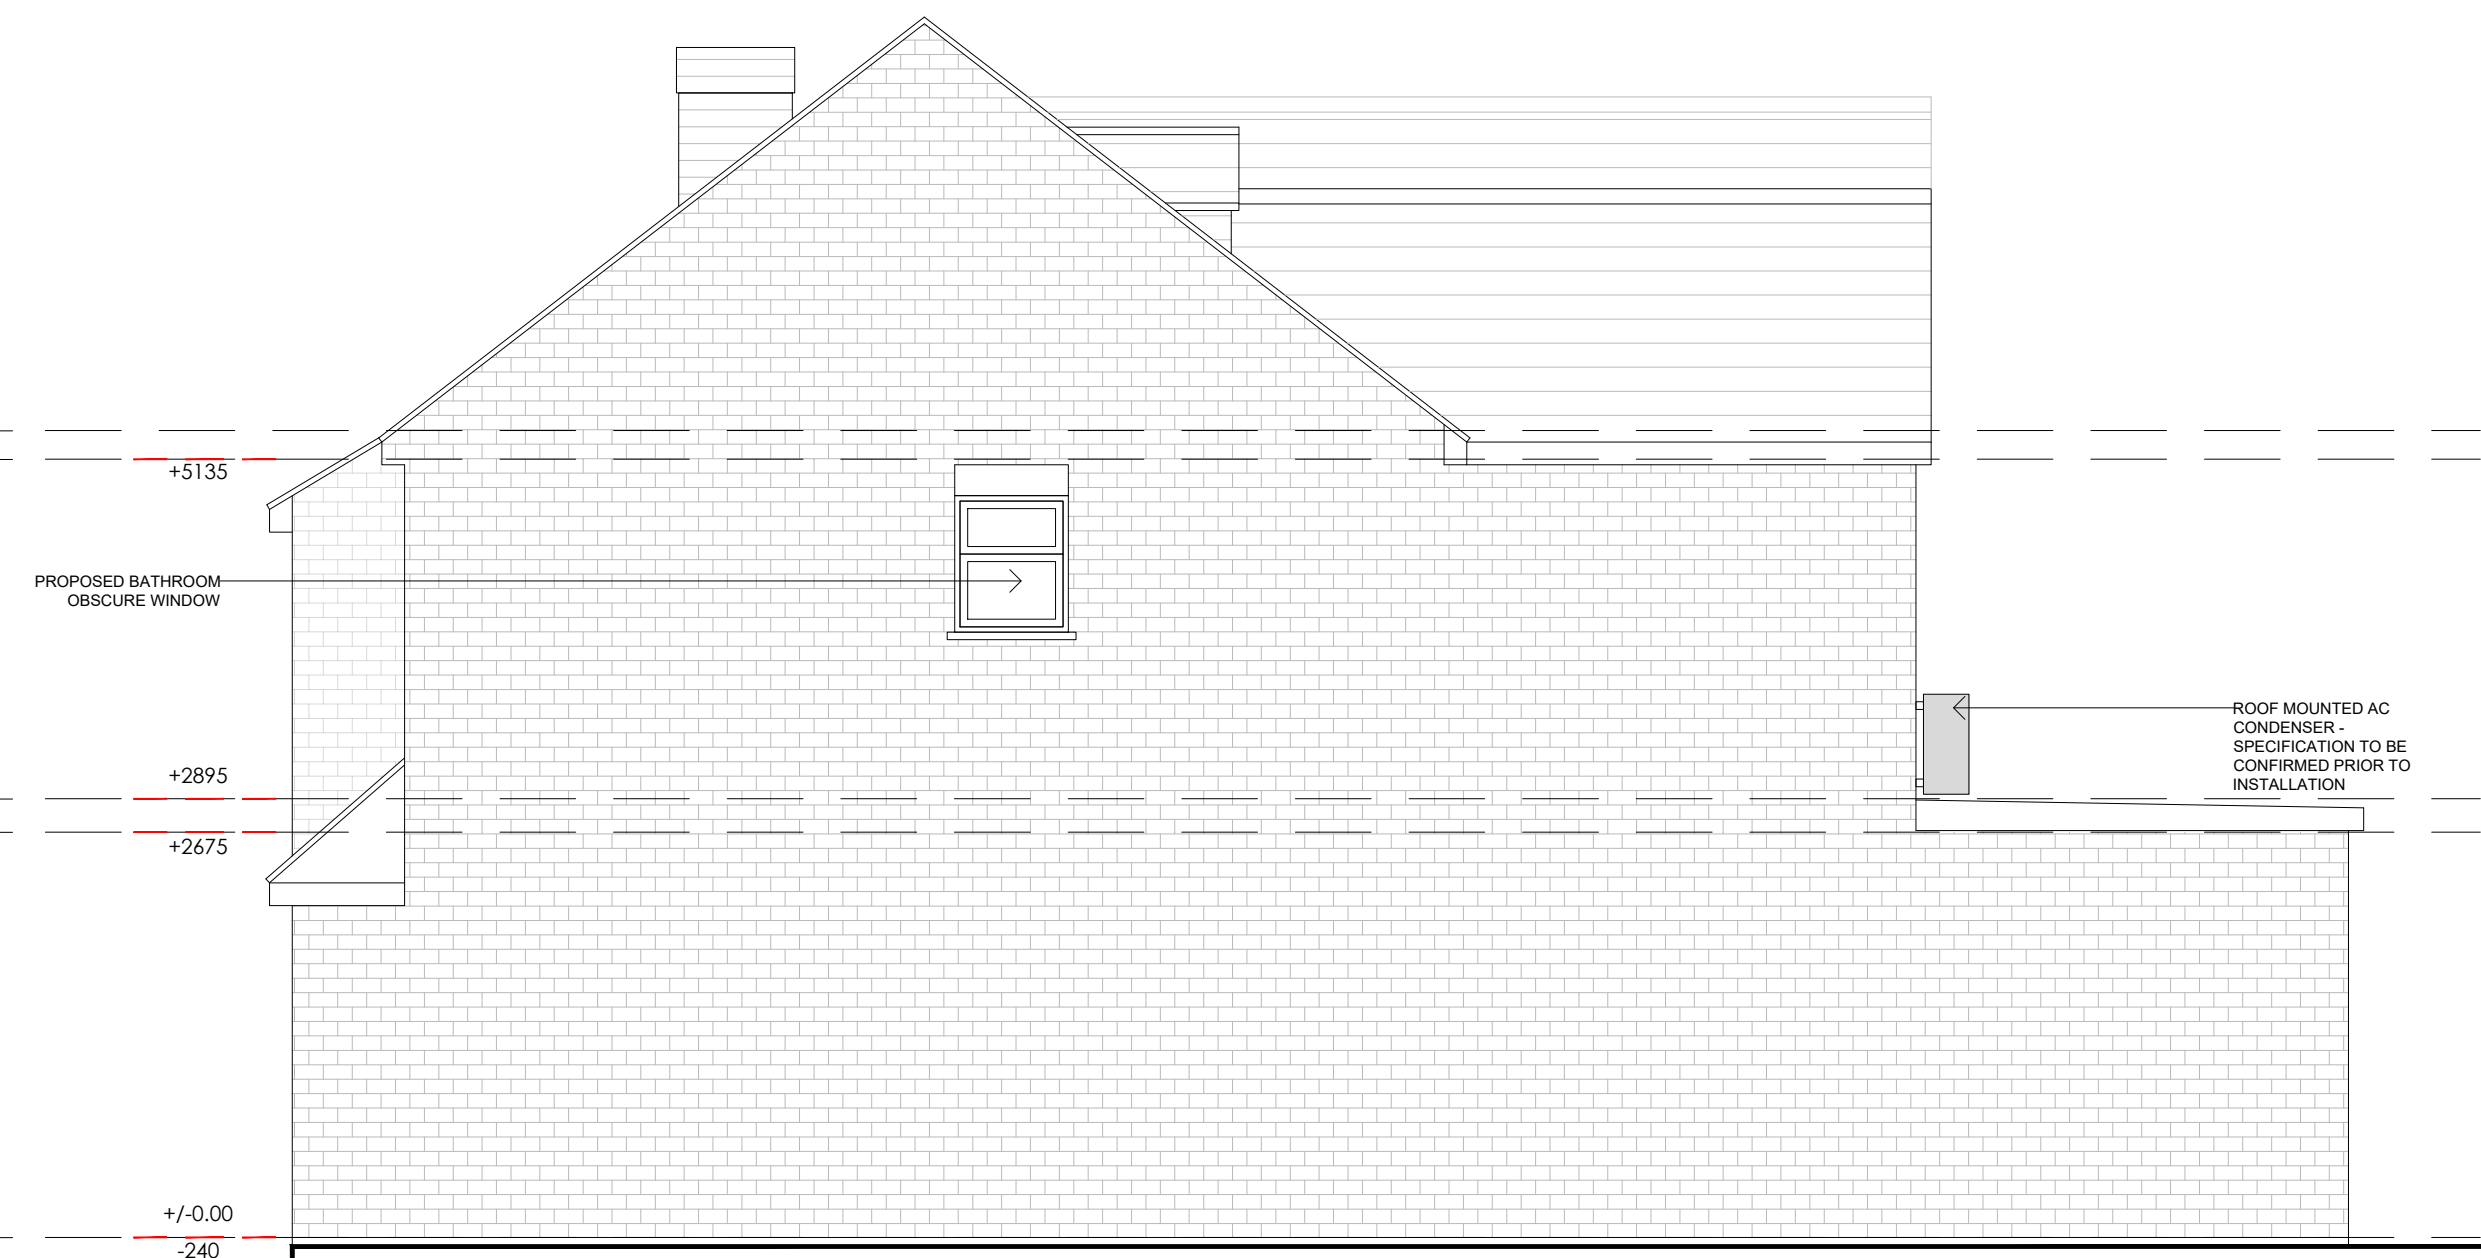


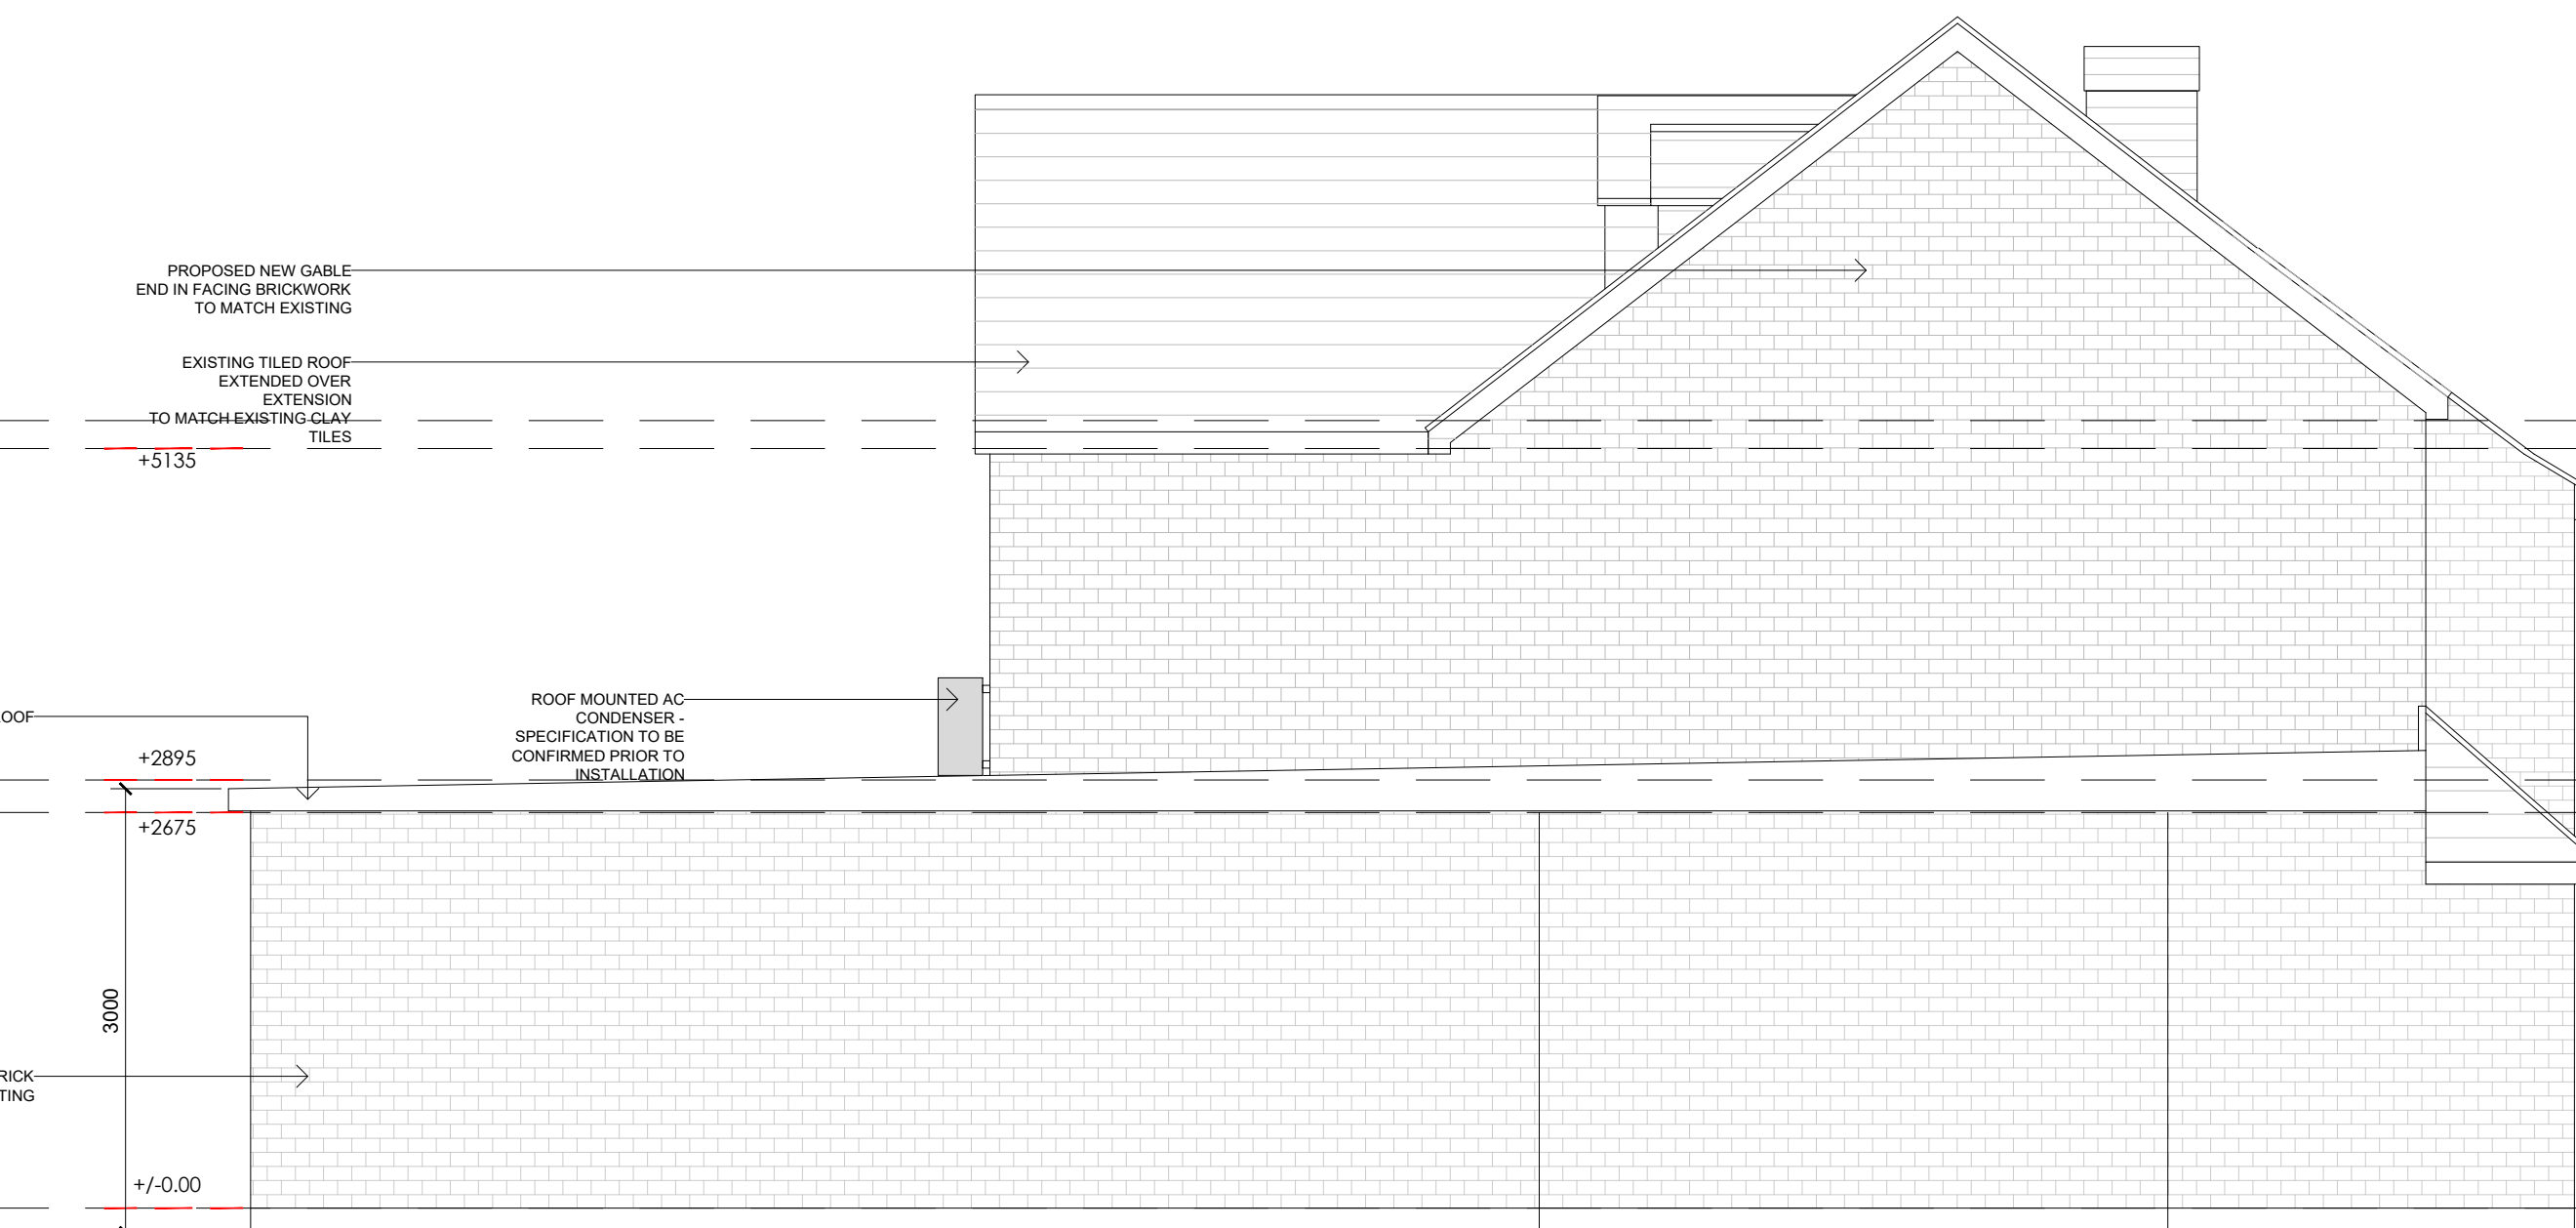

PROPOSED Left Flank Elevation
scale 1:50 @ A1
SCALE 1:50
0m 1 2 5 10

F	30-05-26	Loft added as per LPA comments
E	24-02-26	AC Condenser units added
D	20-06-25	Amended as per LPA email
C	18-06-25	Amended as per LPA email
B	21-04-25	Amended for HHA
A	03-02-25	Amended following pre - application meeting
Rev	Date	Description
Client		
MR CHEERAG PATEL		
Site		
14 GATEHILL ROAD NORTHWOOD HA6 3QD		
Drawing Title		
PROPOSED ELEVATIONS		
Cad File	Sheet Size	Scale
PL01	A1	VAR
Drawn by	Drawing Date	
NP	12-2024	
Drawing No.		Revision
P03		F

APOLLO
DESIGNSTUDIO

DRAWING NOTES:
ALL ITEMS, NOTES, DIMENSION AND GENERAL DESIGN
CONTAINED IN THIS DRAWING ARE FOR GUIDANCE PURPOSES ONLY.
NOMINATED BUILDER AND PERSON RESPONSIBLE FOR THE
PROJECT SHOULD MAKE A THOROUGH CHECK PRIOR TO
COMMENCEMENT OF WORKS AGAINST THE SITE, DRAINAGE
SERVICE DRAWINGS, CURRENT BUILDING REGULATIONS, BRITISH
STANDARDS AND CODES OF PRACTICE. THE CONTRACTOR IS TO
ALLOW WITHIN THEIR PRICE FOR ALL ITEMS NOT LISTED BUT THAT
WILL BE REQUIRED TO COMPLETE THE WORK IN ACCORDANCE
WITH ALL CURRENT LEGISLATION.

PLANNING ISSUE