



NO.16

NO.12

PROPOSED Front Street Scene
scale 1:50 @ A1




NO.12

NO.14

NO.16

PROPOSED Rear Scene
scale 1:50 @ A1

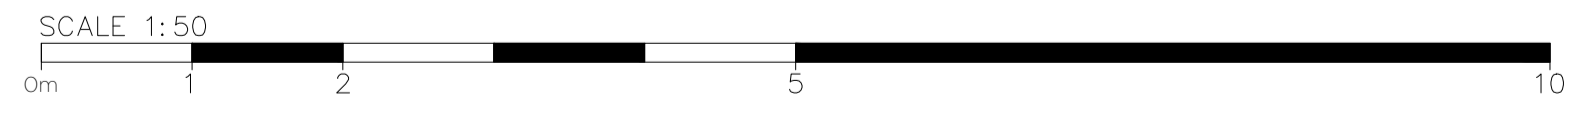

Rev	Date	Description
D	20-06-26	Amended as per LPA email
C	18-06-26	Amended as per LPA email
B	21-04-25	Amended for HHA
A	03-02-25	Amended following pre - application meeting

Client
MR CHEERAG PATEL


Site
14 GATEHILL ROAD
NORTHWOOD
HA6 3QD

Drawing Title
PROPOSED STREET SCENE

Cad File	Sheet Size	Scale
PL01	A1	VAR

Drawn by	Drawing Date
NP	11-2023

Drawing No.	Revision
P04	D

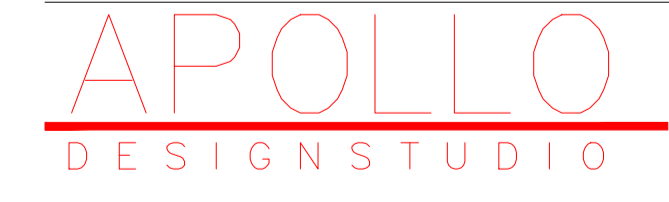

DRAWING NOTES:
ALL ITEMS, NOTES DIMENSION AND GENERAL DESIGN CONTAINED IN THIS DRAWING ARE FOR GUIDANCE PURPOSES ONLY. NOMINATED BUILDER AND PERSON RESPONSIBLE FOR THE PROJECT SHOULD MAKE A THOROUGH CHECK PRIOR TO COMMENCEMENT OF WORKS AGAINST THE SITE, DRAINAGE SERVICE DRAWINGS, CURRENT BUILDING REGULATIONS, BRITISH STANDARDS AND CODES OF PRACTICE. THE CONTRACTOR IS TO ALLOW WITHIN THEIR PRICE FOR ALL ITEMS NOT LISTED BUT THAT WILL BE REQUIRED TO COMPLETE THE WORK IN ACCORDANCE WITH ALL CURRENT LEGISLATION.

PLANNING ISSUE