
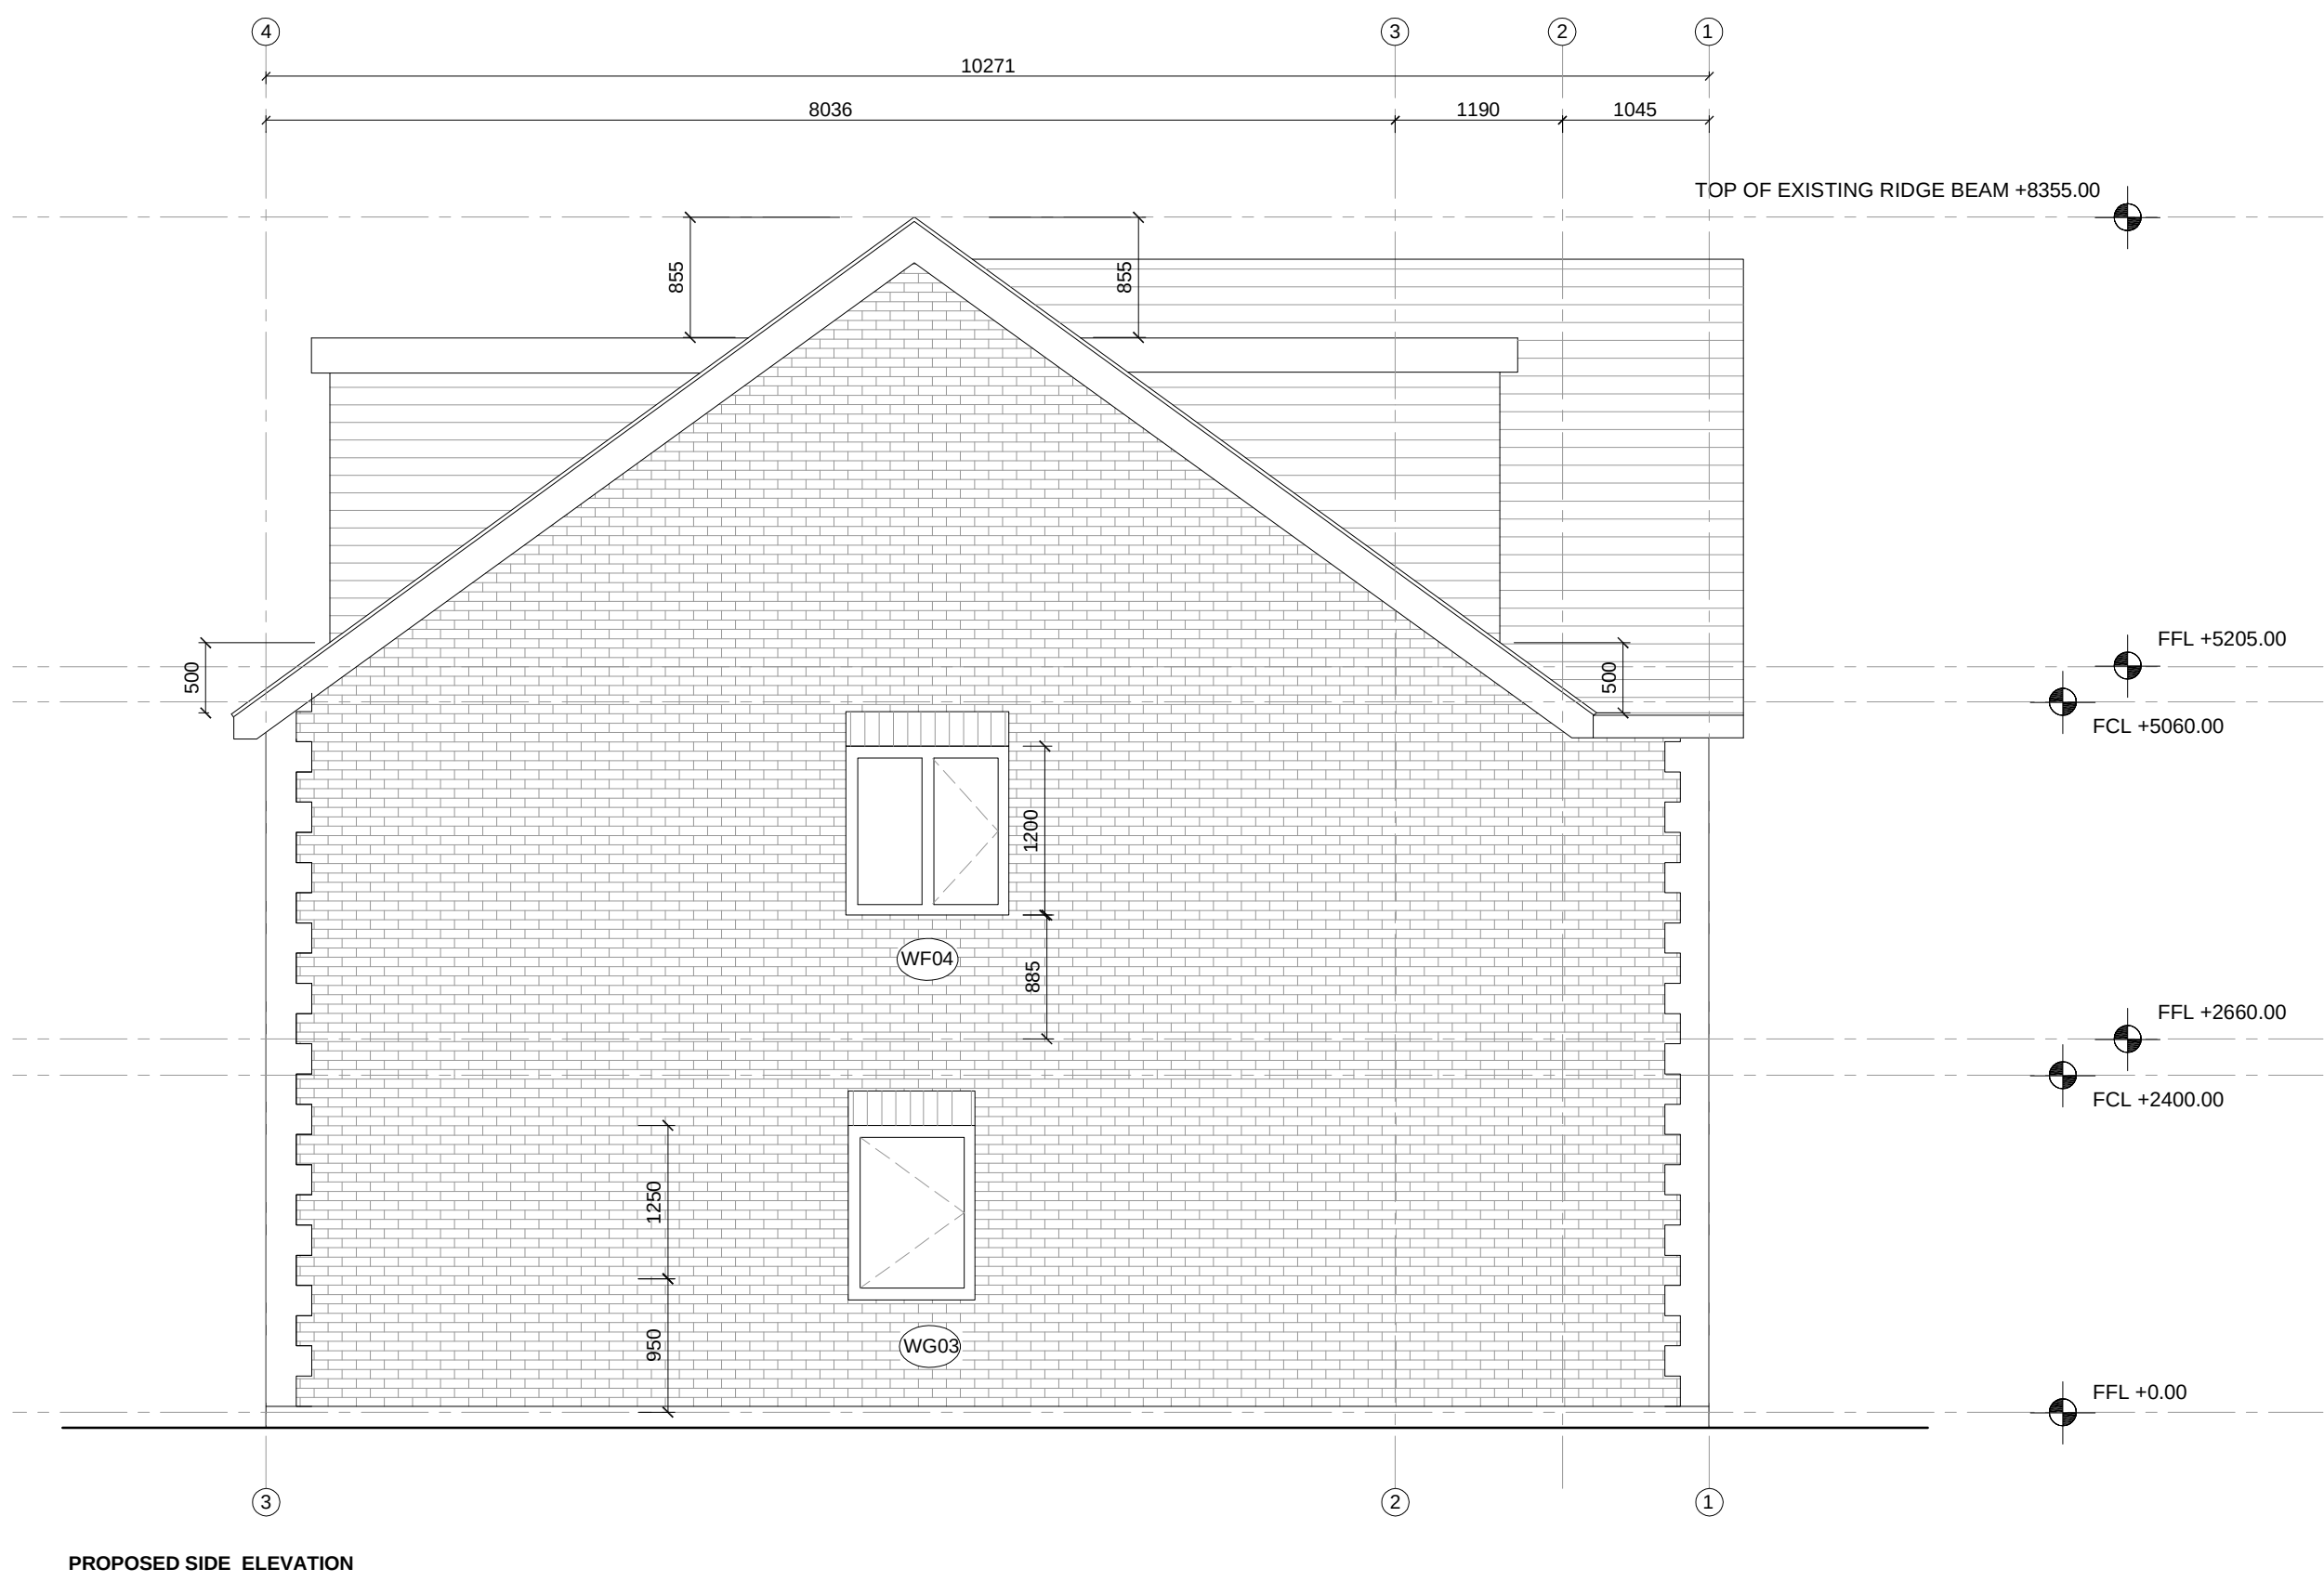


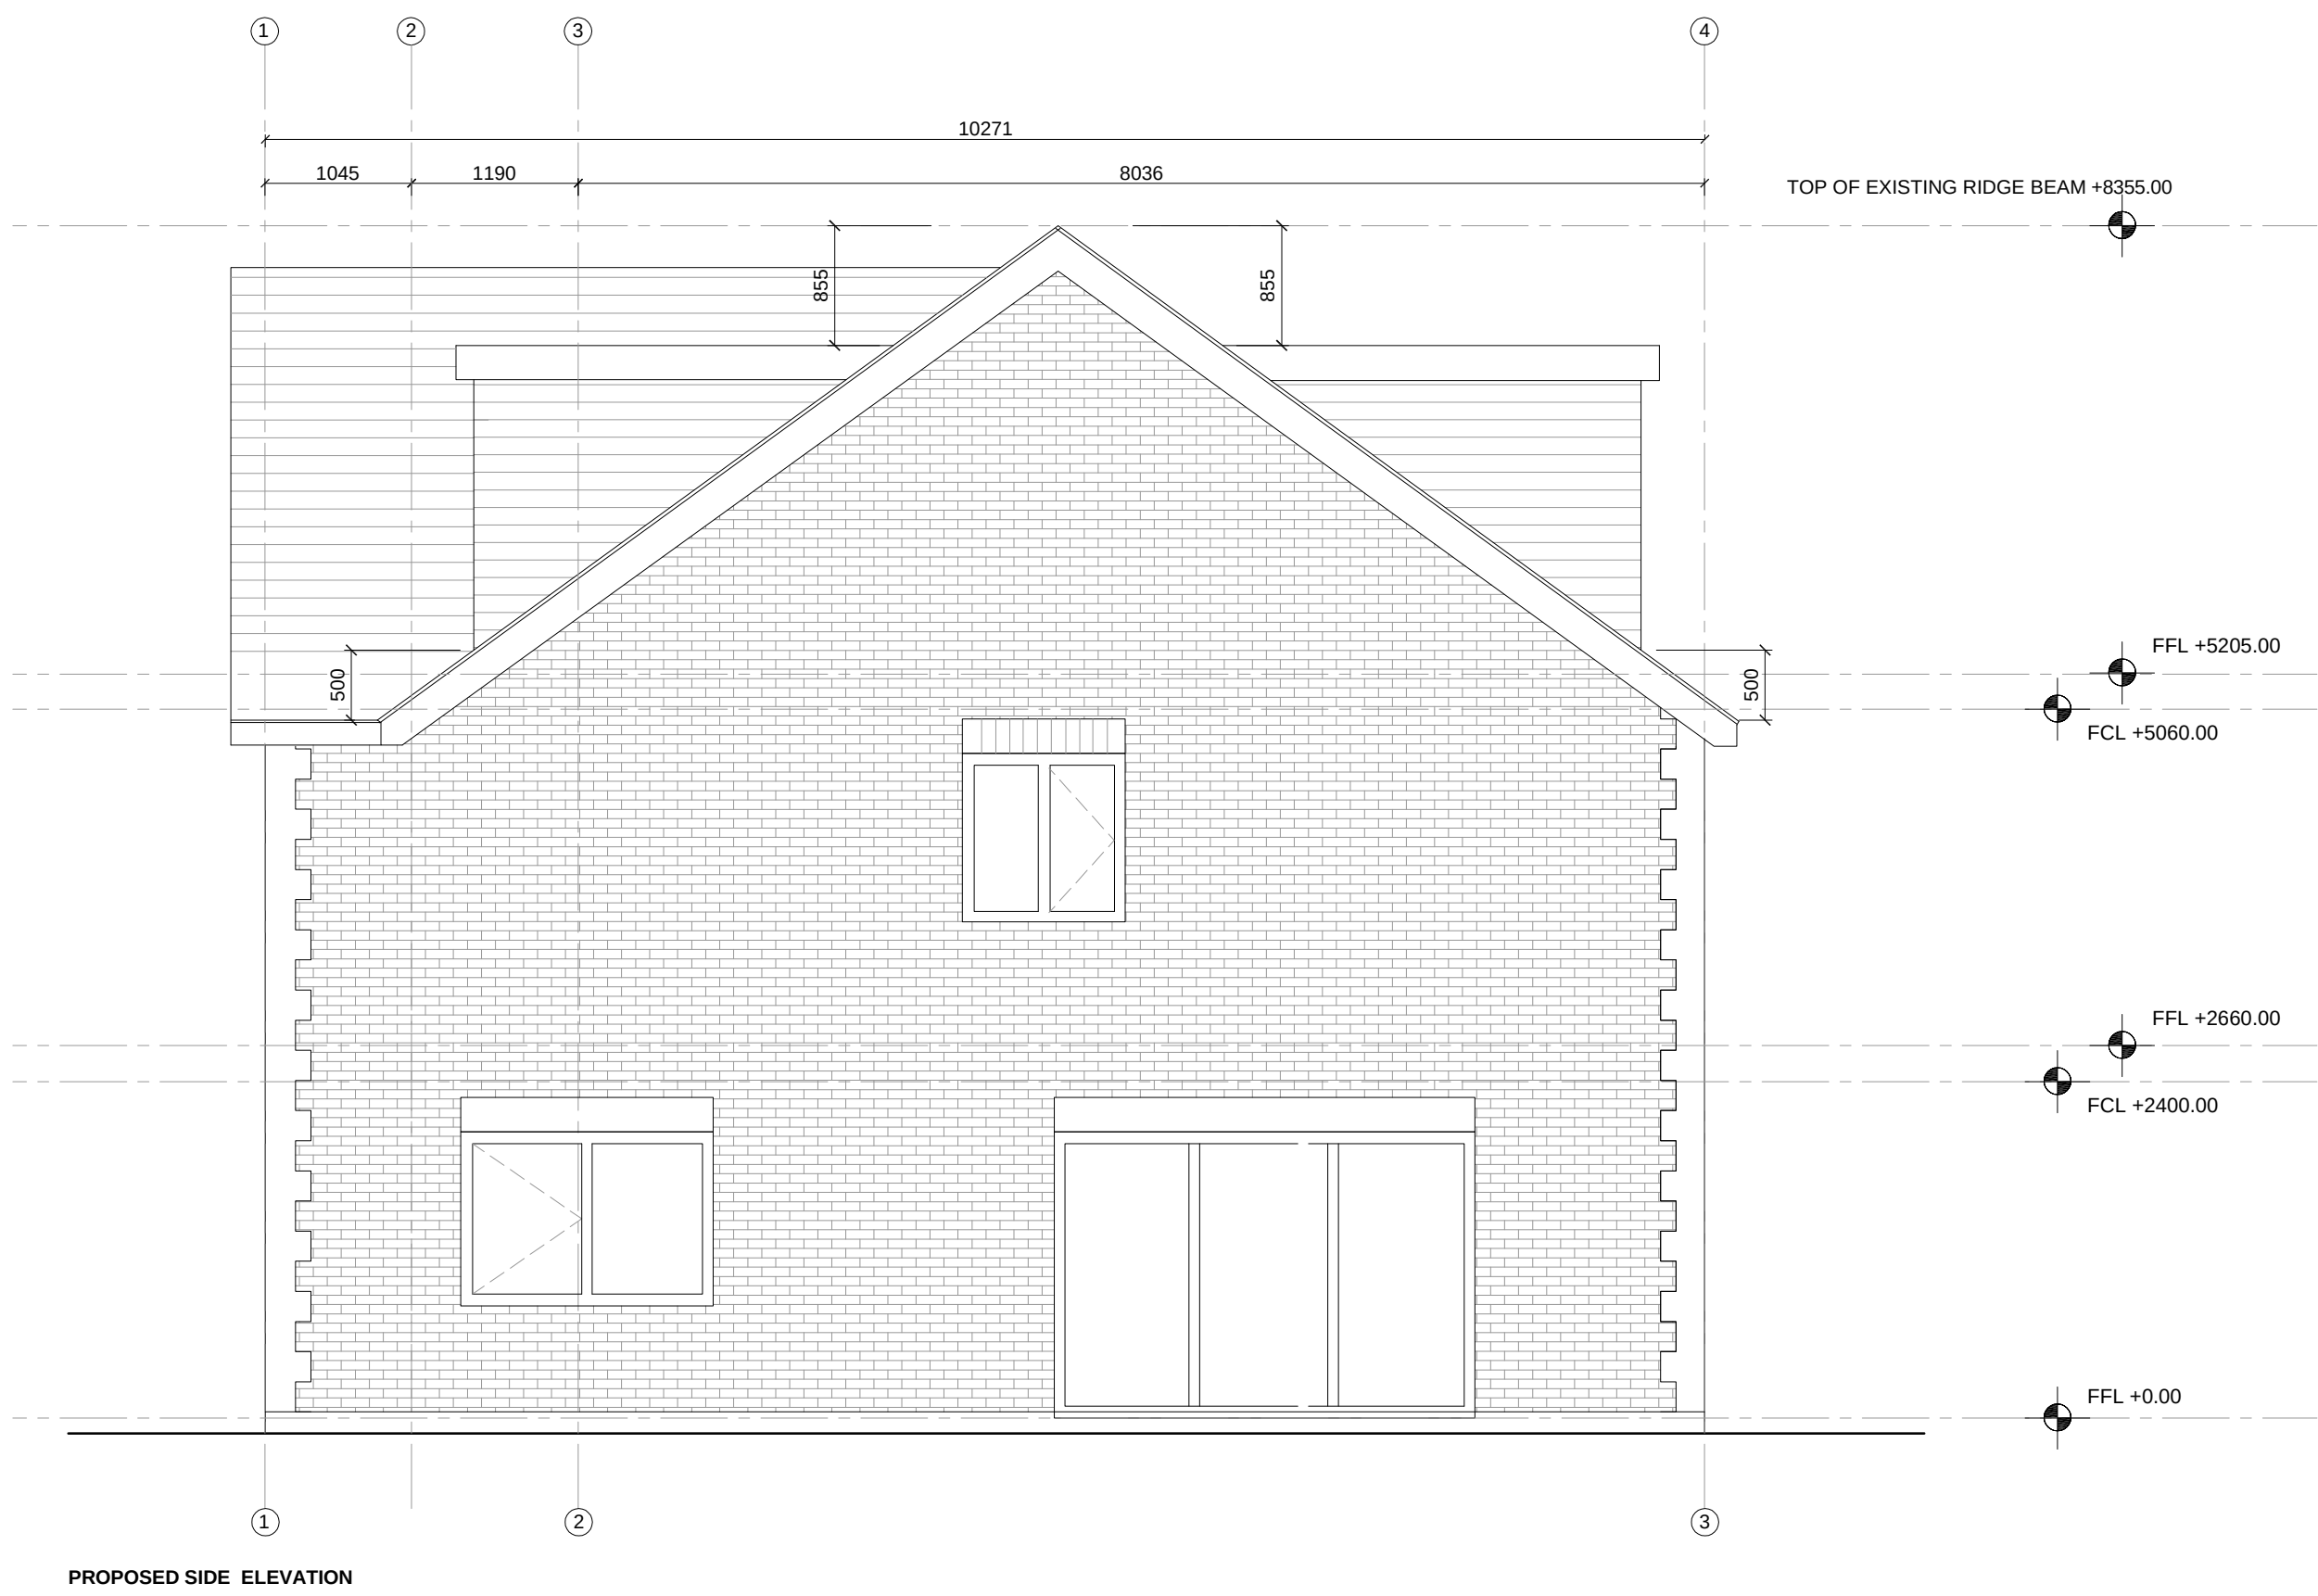

MATERIAL CHANGES:

1. THE PROPOSED RIDGE HEIGHT HAS BEEN ADJUSTED TO MATCH THAT OF THE 'PRE-EXISTING' (NOW DEMOLISHED) HOUSE
2. WINDOW AND DOOR POSITIONS HAVE BEEN ALTERED TO SUIT NEW INTERNAL ARRANGEMENTS
3. THE REAR DORMERS HAVE BEEN ENLARGED/WIDENED
4. THE WALL BETWEEN THE PROJECTING FRONT BAYS HAS BEEN BROUGHT FORWARD AND LINED THROUGH ON THE GROUND AND FIRST FLOORS
5. THE ROOF HAS BEEN ALTERED TO ACCOMMODATE THE ABOVE CHANGES.

PROJECT
52 THE AVENUE
NORTHWOOD

DWG TITLE
PROPOSED
ELEVATIONS WITH
MATERIAL
AMENDMENTS

DWG NO. 201C

DATE MARCH 2018

SCALE 1:50 @A1
1:100 @A3