



01 - FRONT VIEW




02 - REAR VIEW




03 - REAR VIEW



05 - OS MAP SCALE 1:1250

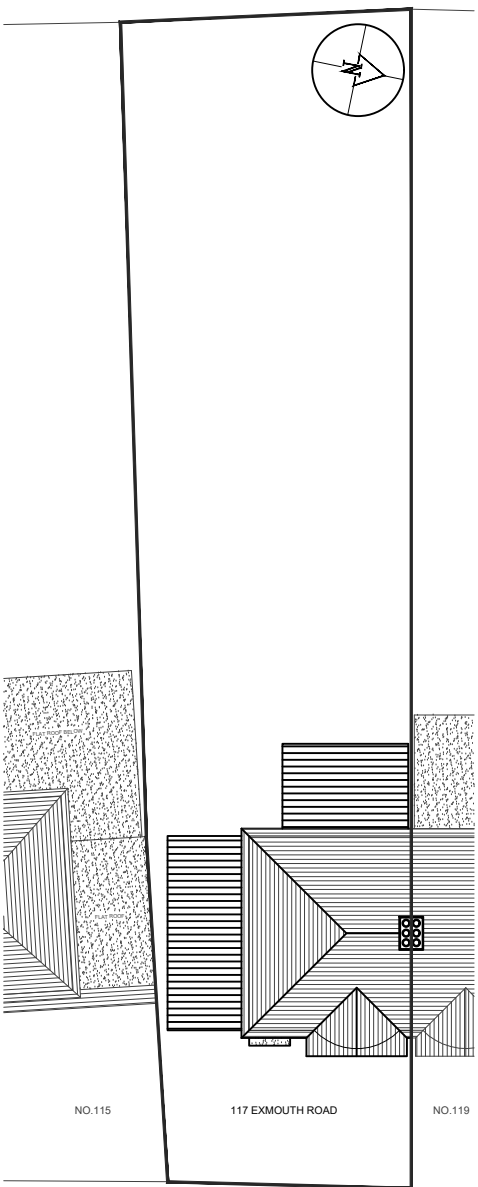

ROAD
06 -EXISTING BLOCK
PLAN SCALE 1:250

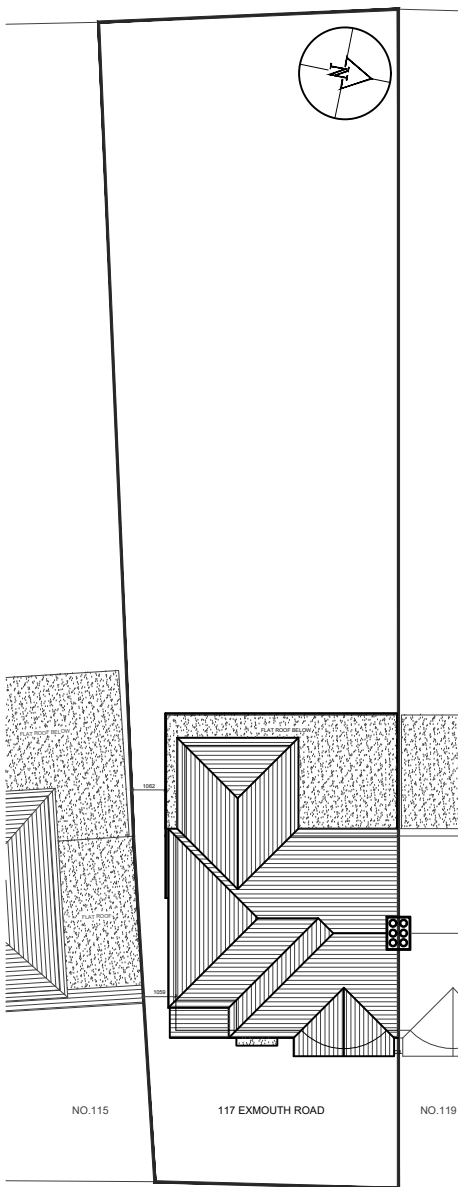

ROAD
07 -PROPOSED BLOCK
PLAN SCALE 1:250

EXISTING
PROPOSED
DEMOLISHED

HOUSE-HOLDER
APPLICATION

REVISIONS			
NO	DESCRIPTION	DATE	BY

DE ARCHITECTURAL CONSULT.LTD
M: 07869580774, 07883602259
E: design.endeavour@gmail.com

Project 117 EXMOUTH ROAD RUISLIP LONDON, HA4 0UH			
Title OS MAP & BLOCK PLANS			
Scale as shown@A3	Drawn NK	Approved	Date JULY-22
Job No. DAC-85/22	Drawing No. PH-117ER-01	Rev. A	