



01 - FRONT VIEW



02 - REAR VIEW




03 - REAR VIEW


NOTES
Dimensions are not to be scaled from this drawing.



05 - OS MAP SCALE 1:1250

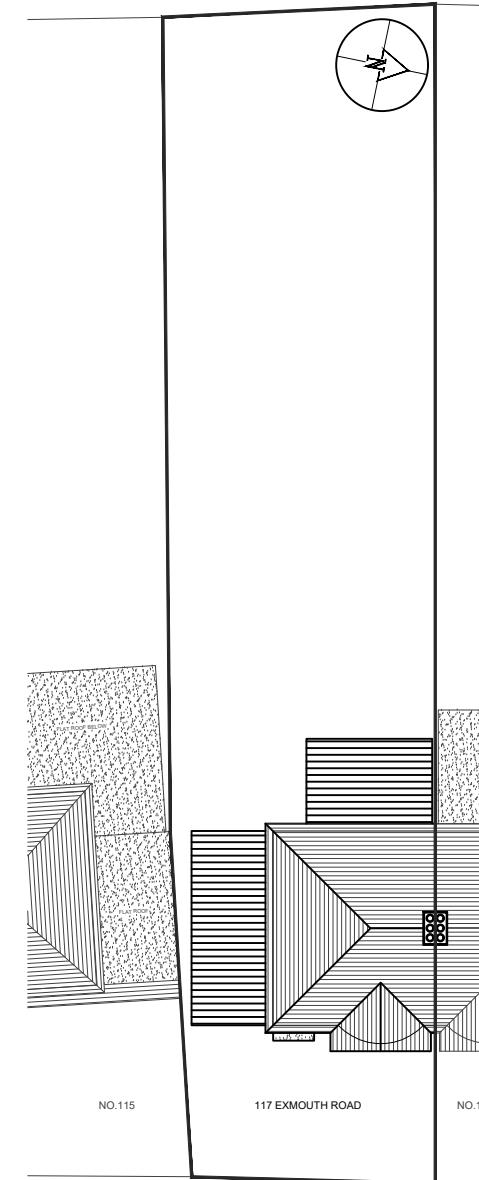

ROAD
06 -EXISTING BLOCK
PLAN SCALE 1:250

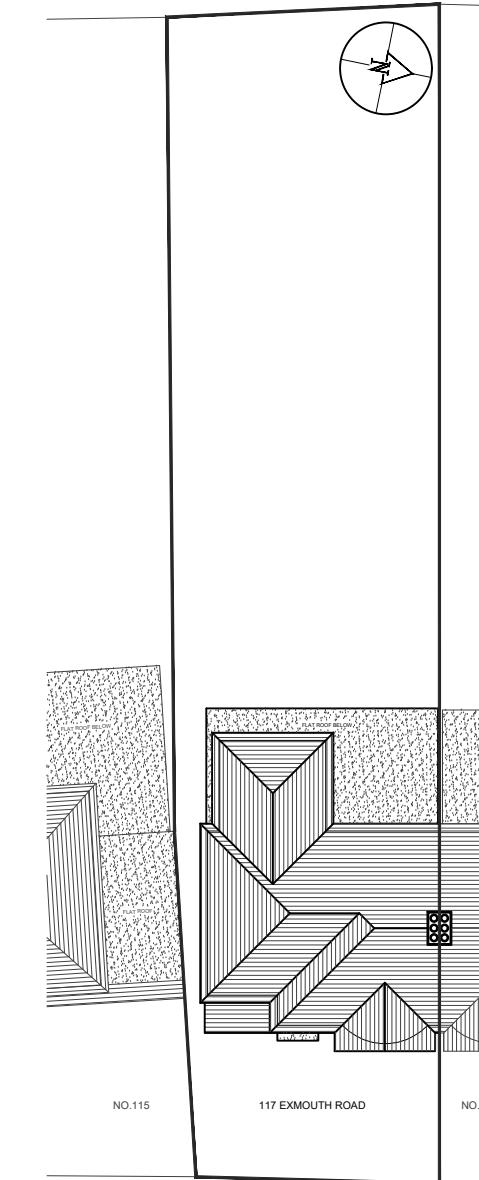

ROAD
07 -PROPOSED BLOCK
PLAN SCALE 1:250

HOUSE-HOLDER APPLICATION			
REVISIONS			
NO	DESCRIPTION	DATE	BY
DE ARCHITECTURAL CONSULT.LTD M: 07869580774, 07883602259 E: design.endeavour@gmail.com			
Project 117 EXMOUTH ROAD RUISLIP LONDON, HA4 0JH			
Title OS MAP & BLOCK PLANS			
Scale as shown@A3	Drawn NK	Approved	Date JULY-22
Job No. DAC-85/22	Drawing No. PH-117ER-01	Rev.	