

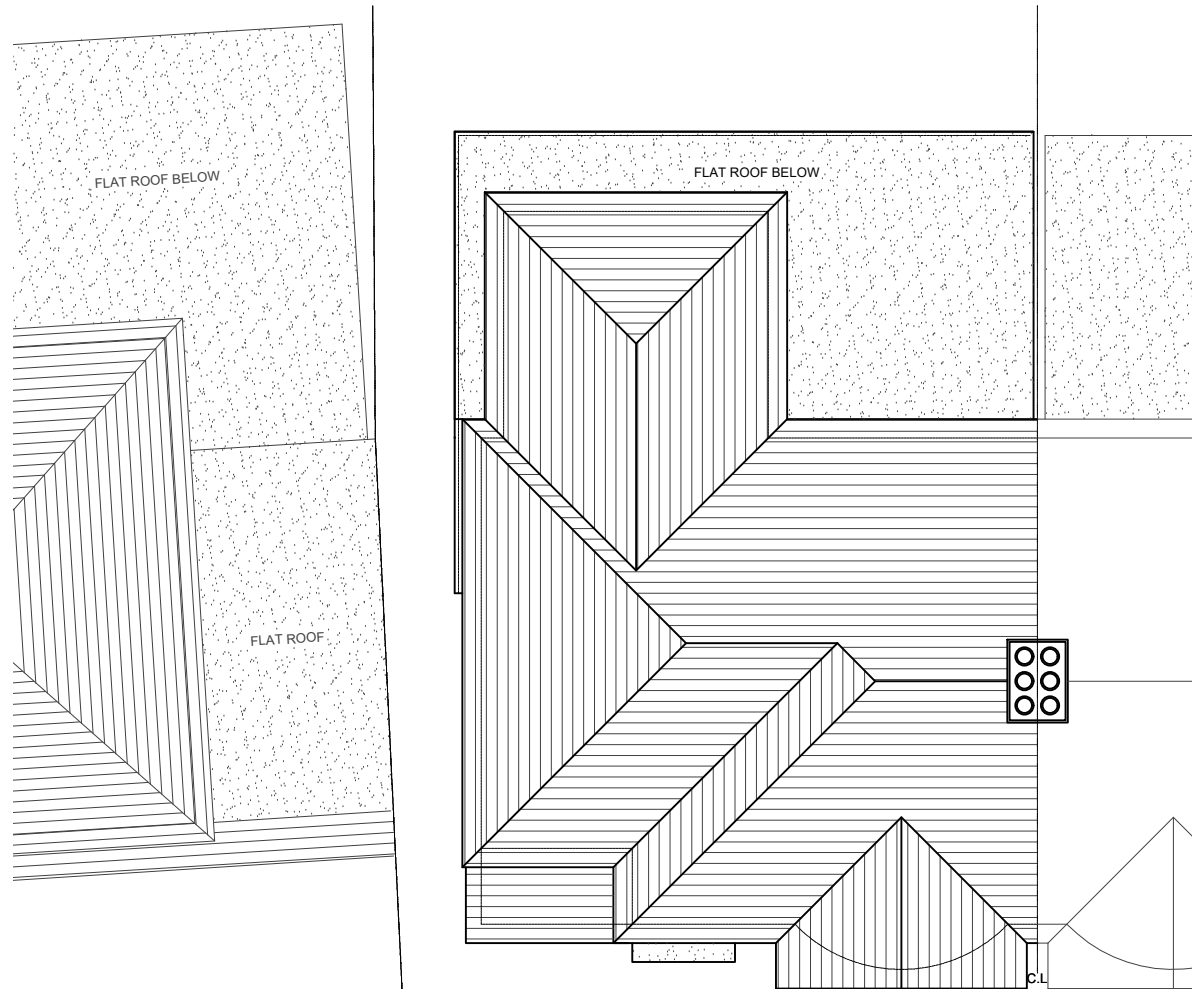
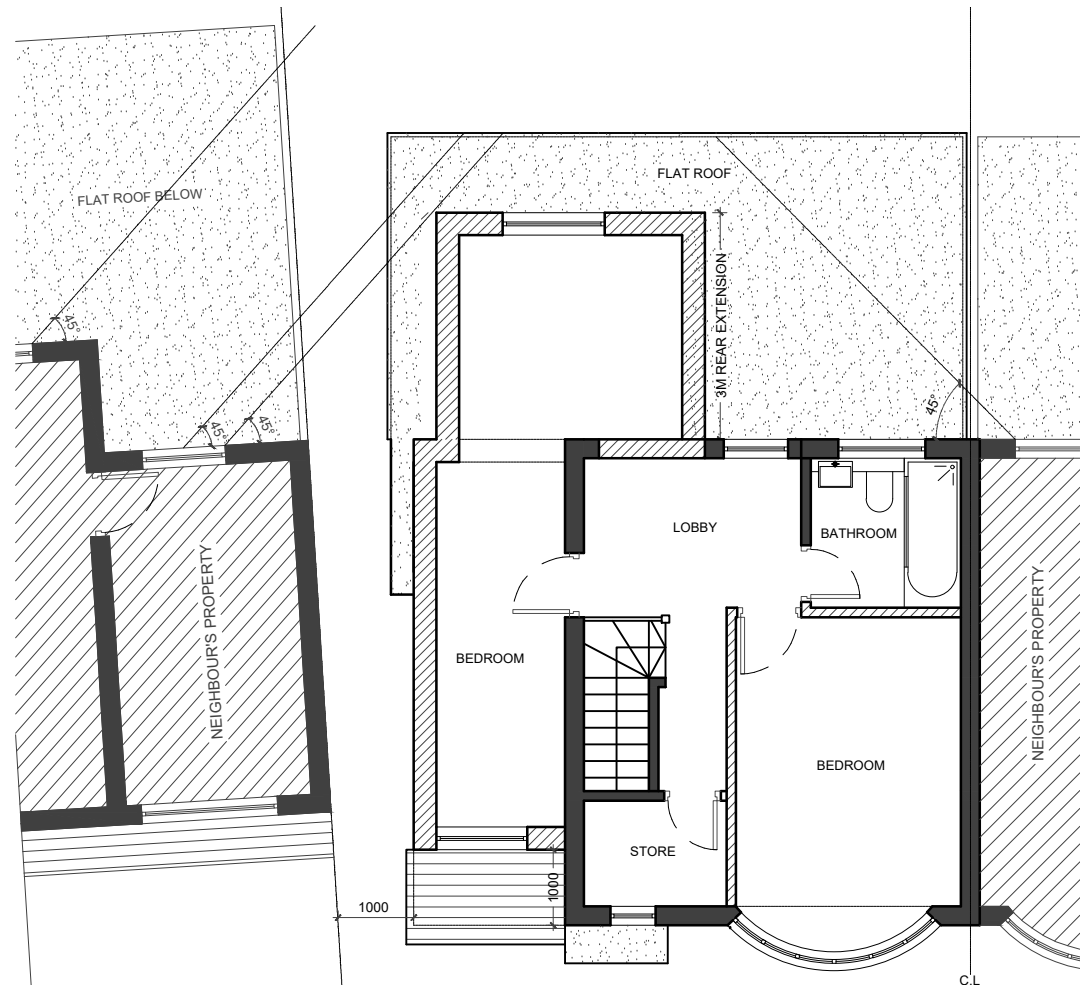


NOTES
Dimensions are not to be scaled from this drawing.

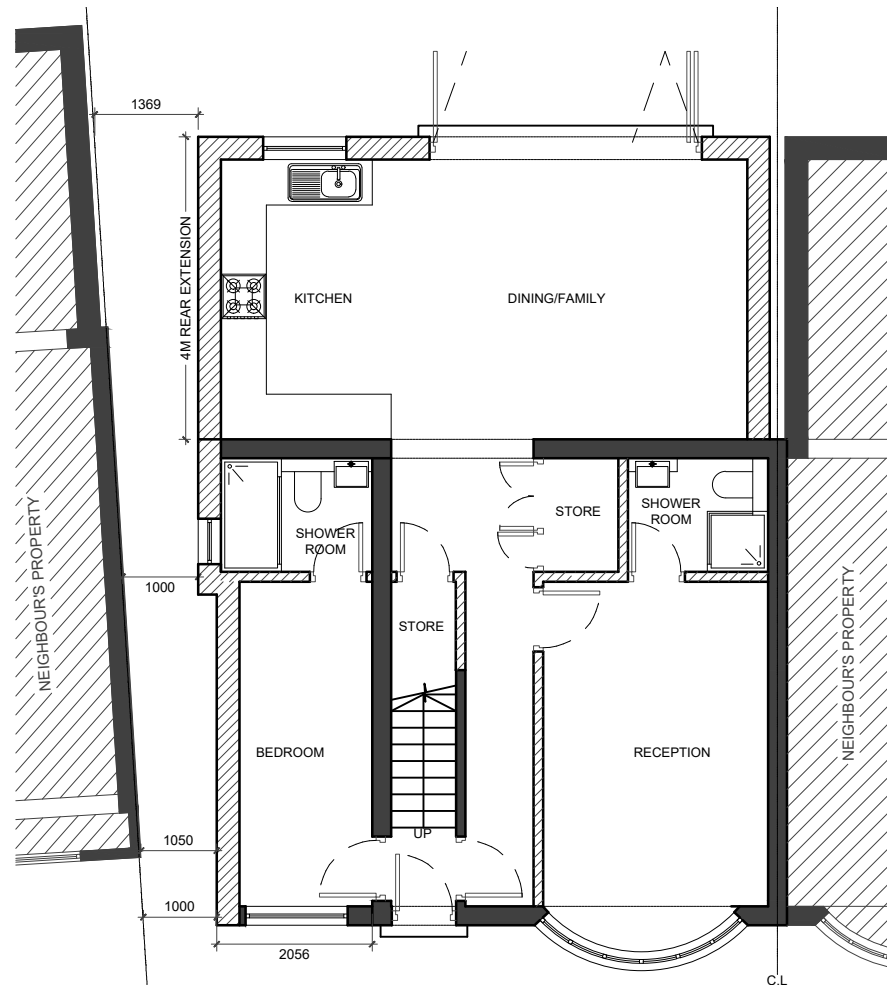

WALL LEGEND

- EXISTING
- PROPOSED
- DEMOLISHED

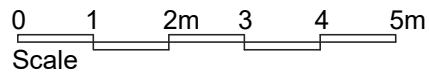

REVISIONS			
NO	DESCRIPTION	DATE	BY

HOUSE-HOLDER
APPLICATION

DE ARCHITECTURAL CONSULT.LTD
M: 07869580774, 07883602259
E: design.endeavour@gmail.com

Project 117 EXMOUTH ROAD RUISLIP LONDON, HA4 0UH			
Title PROPOSED PLANS			
Scale 1:100@A3	Drawn NK	Approved	Date JULY-22
Job No. DAC-85/22	Drawing No. PH-117ER-03	Rev. A	