

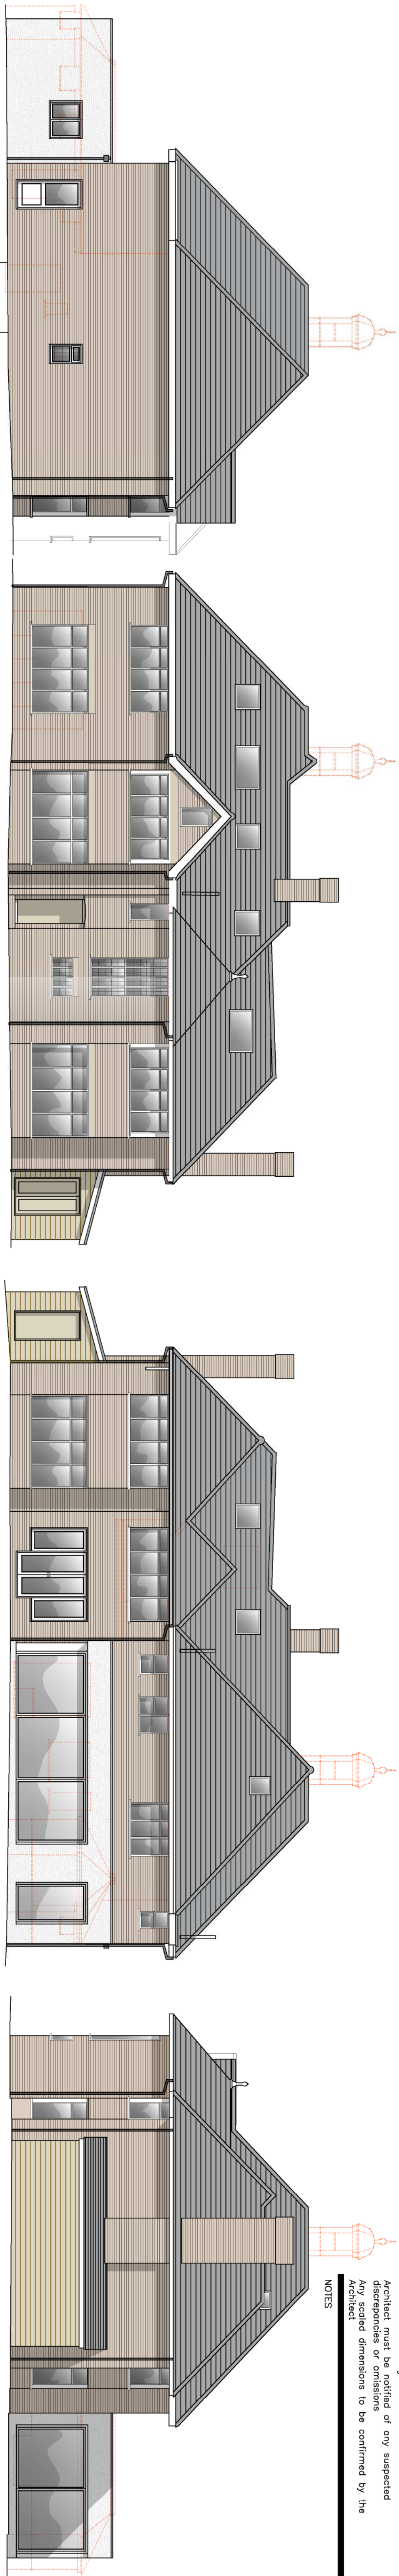
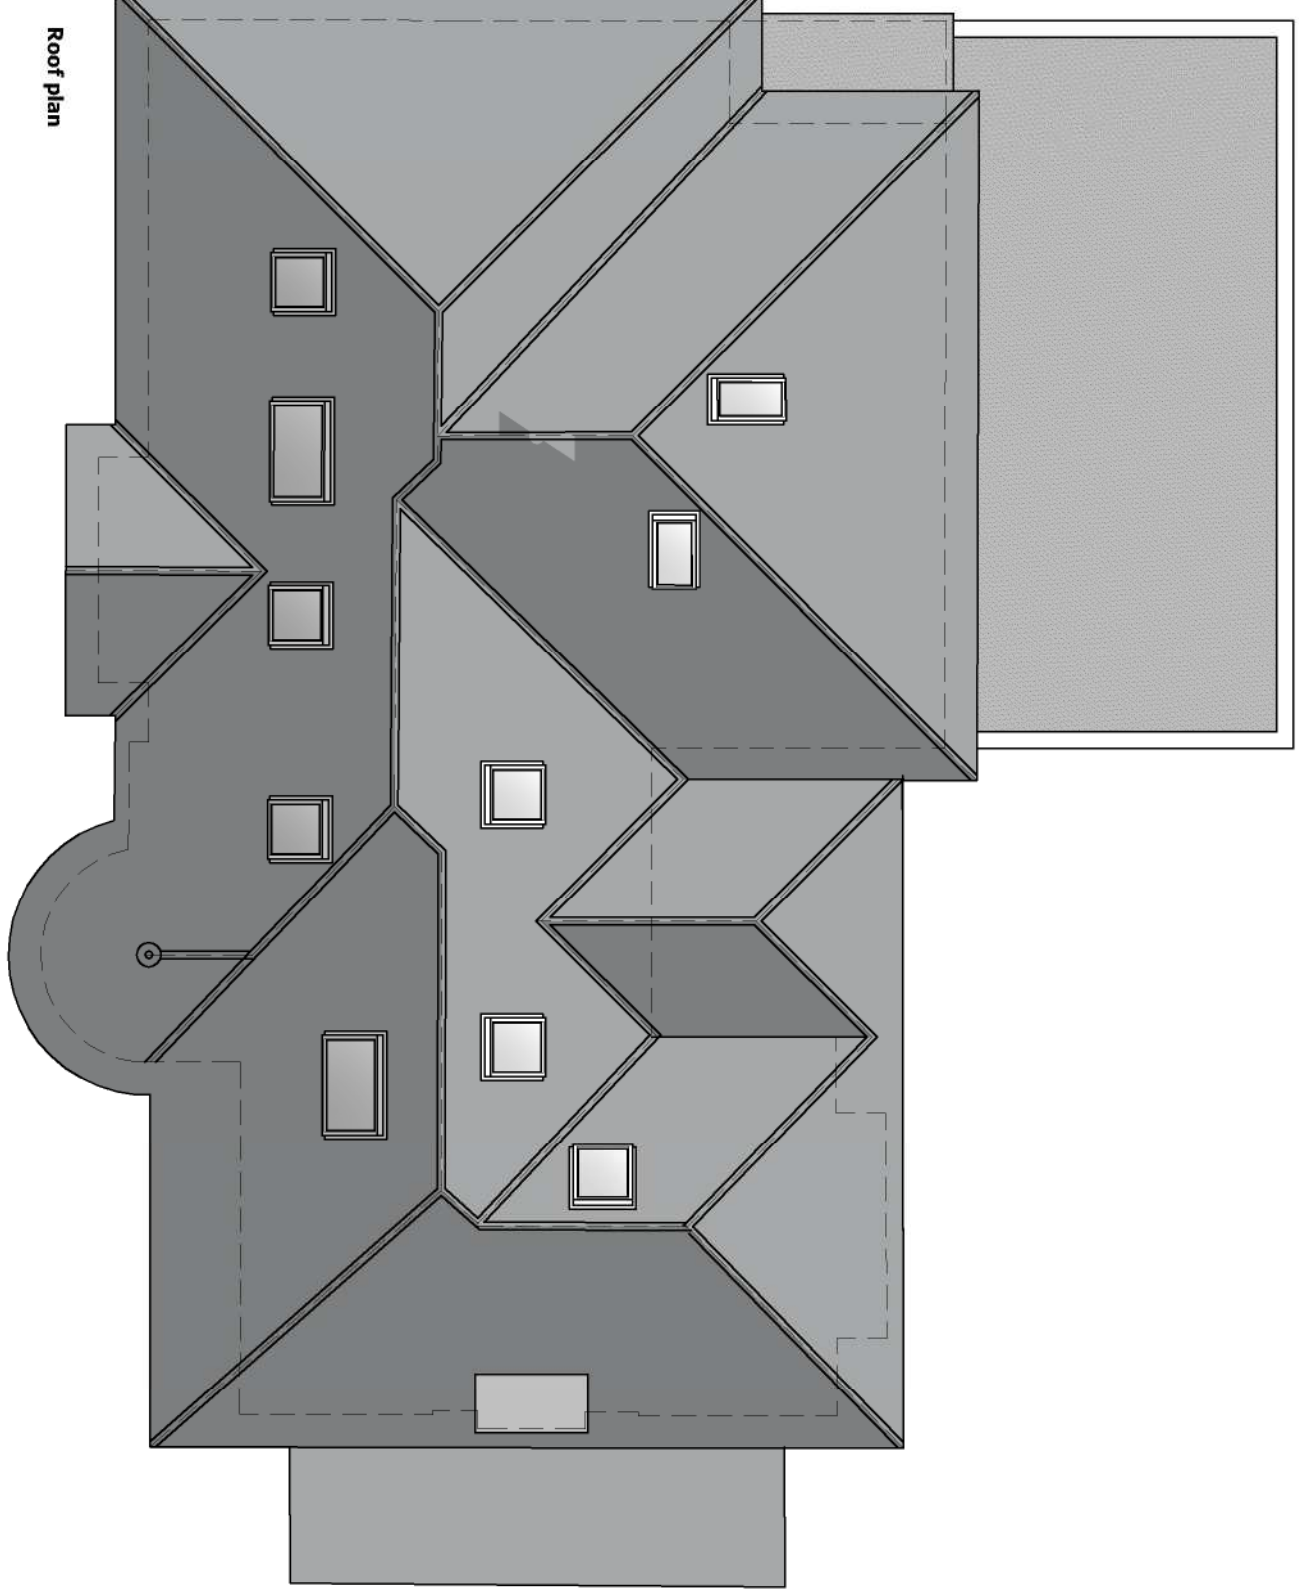
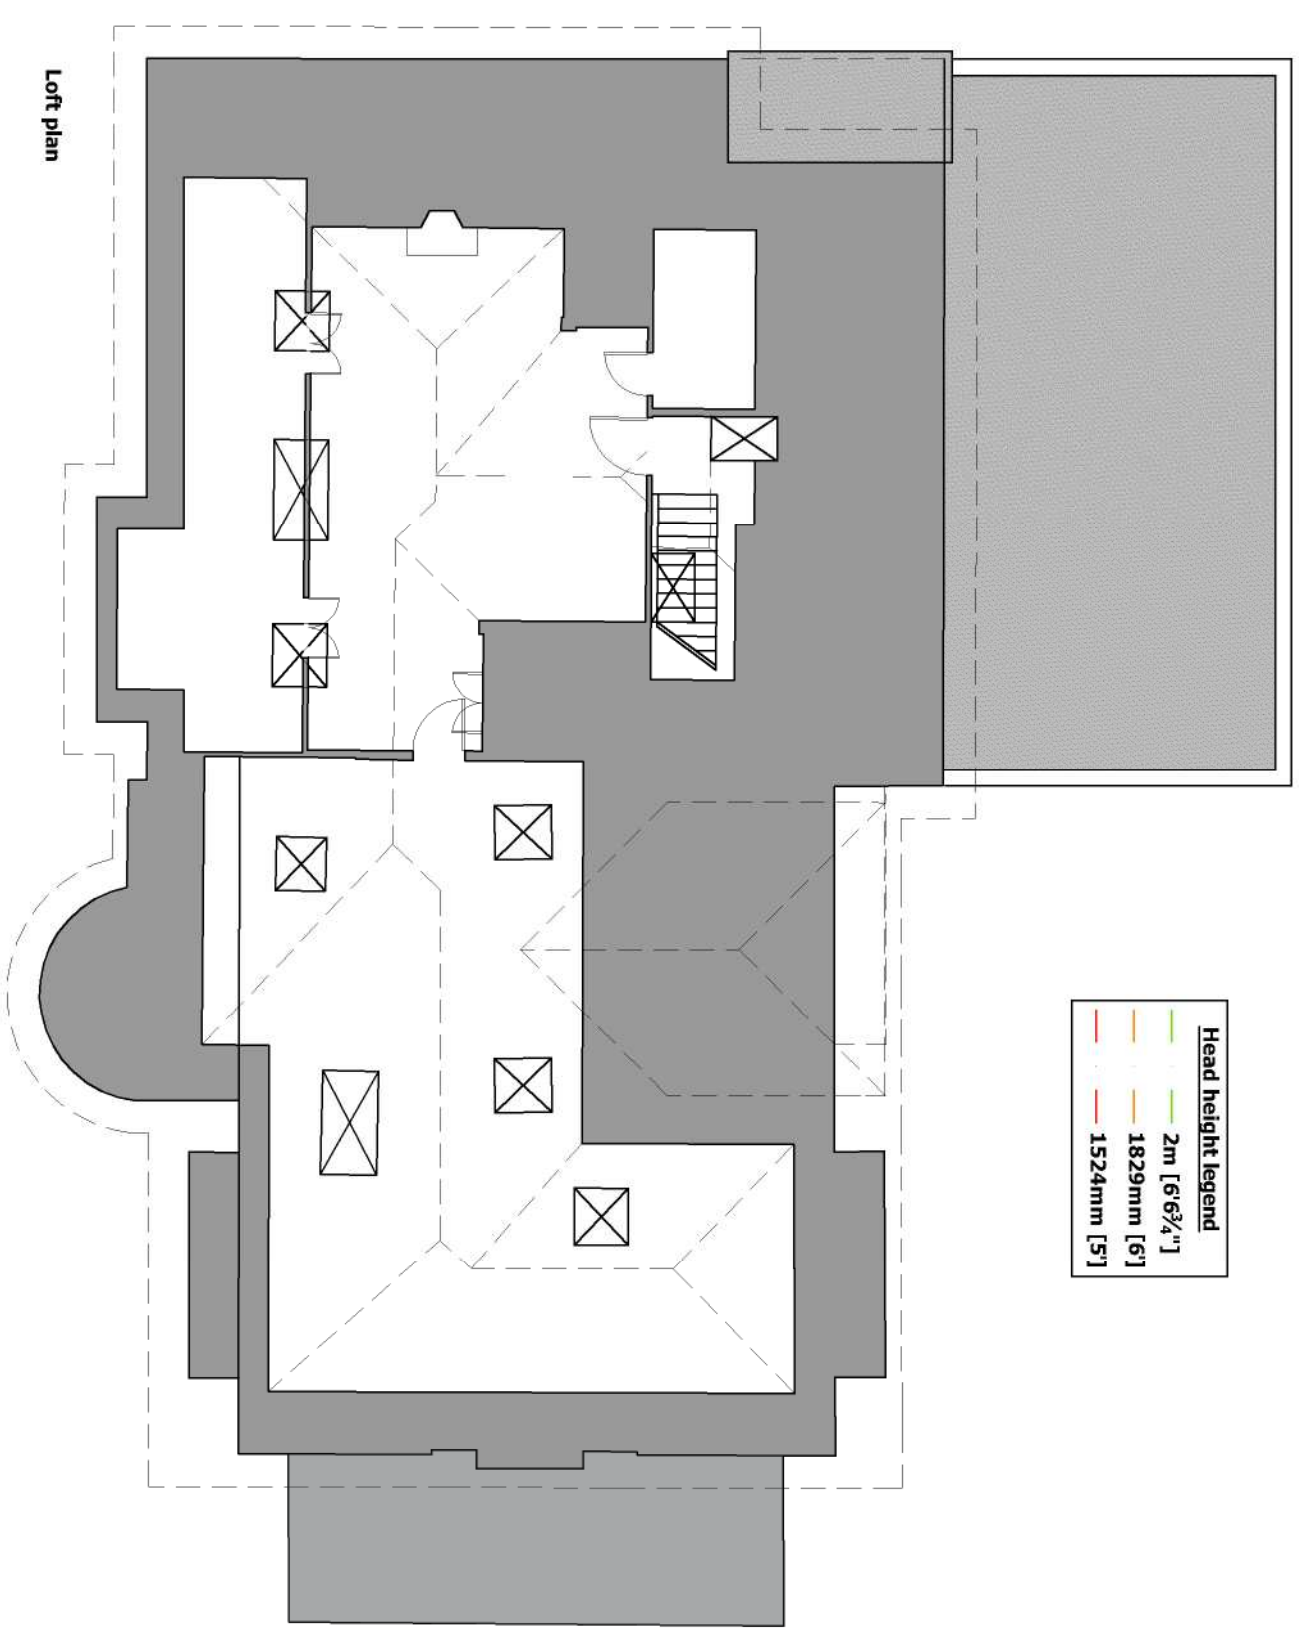
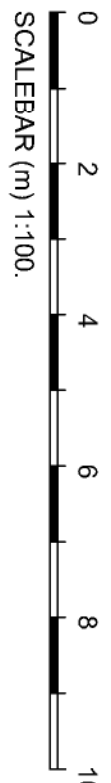
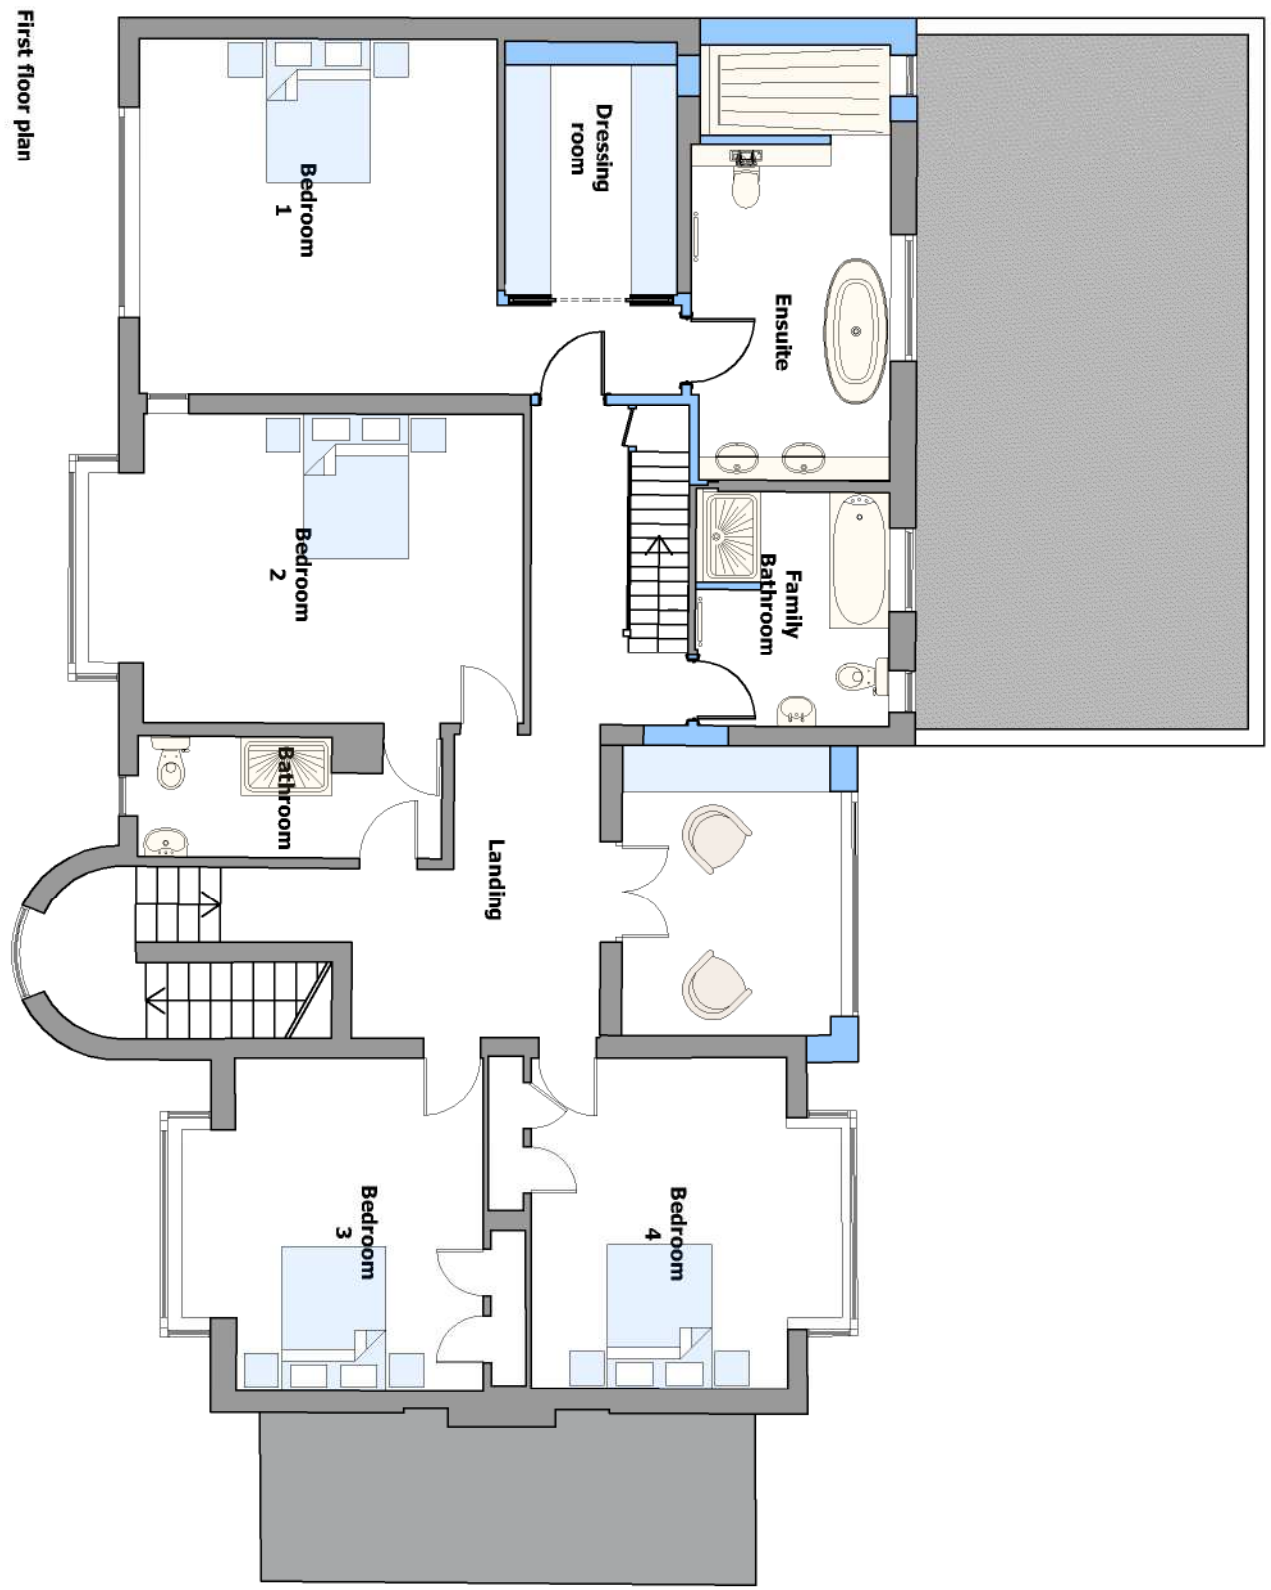


All dimensions in millimetres unless otherwise stated
The contractor must verify all dimensions on site before commencing on site
Architect must be notified of any suspected discrepancies or omissions
Any scaled dimensions to be confirmed by the Architect

NOTES

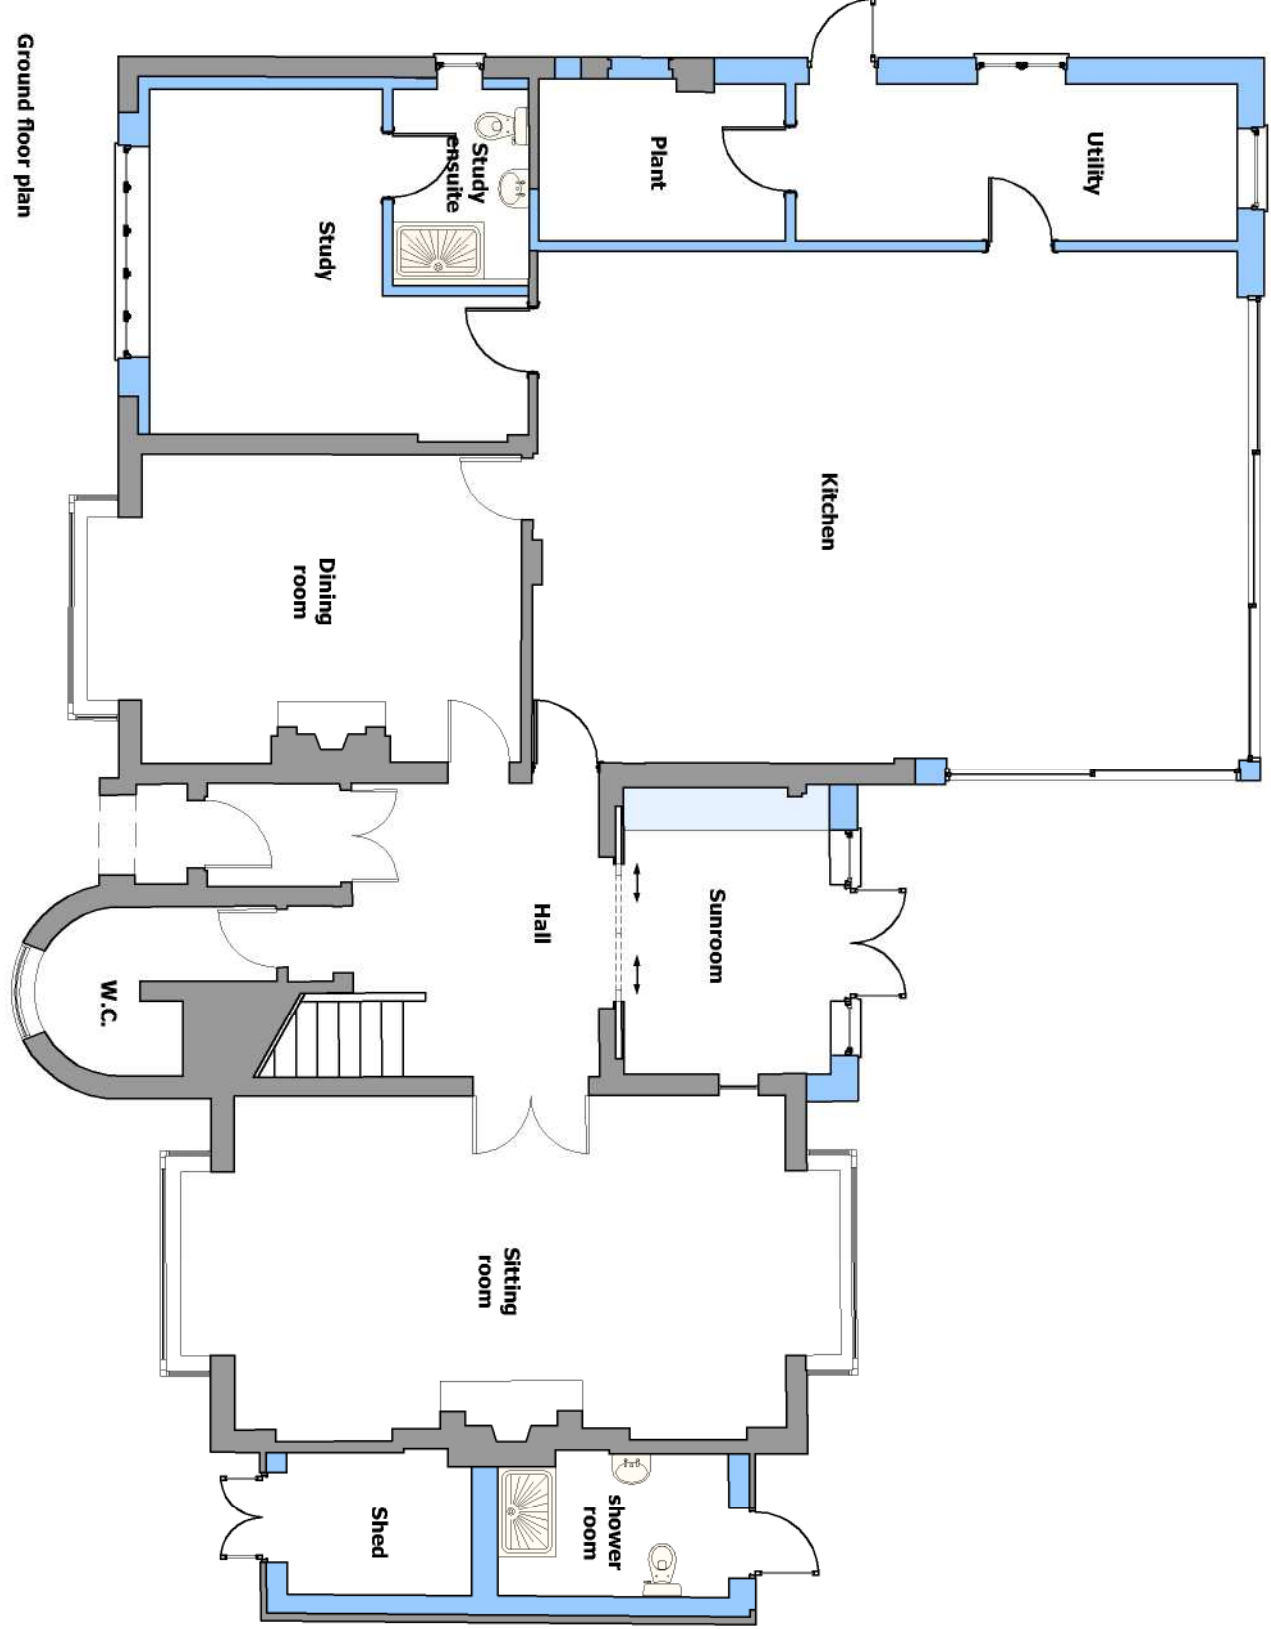

Proposed site Layout Plan
1:200

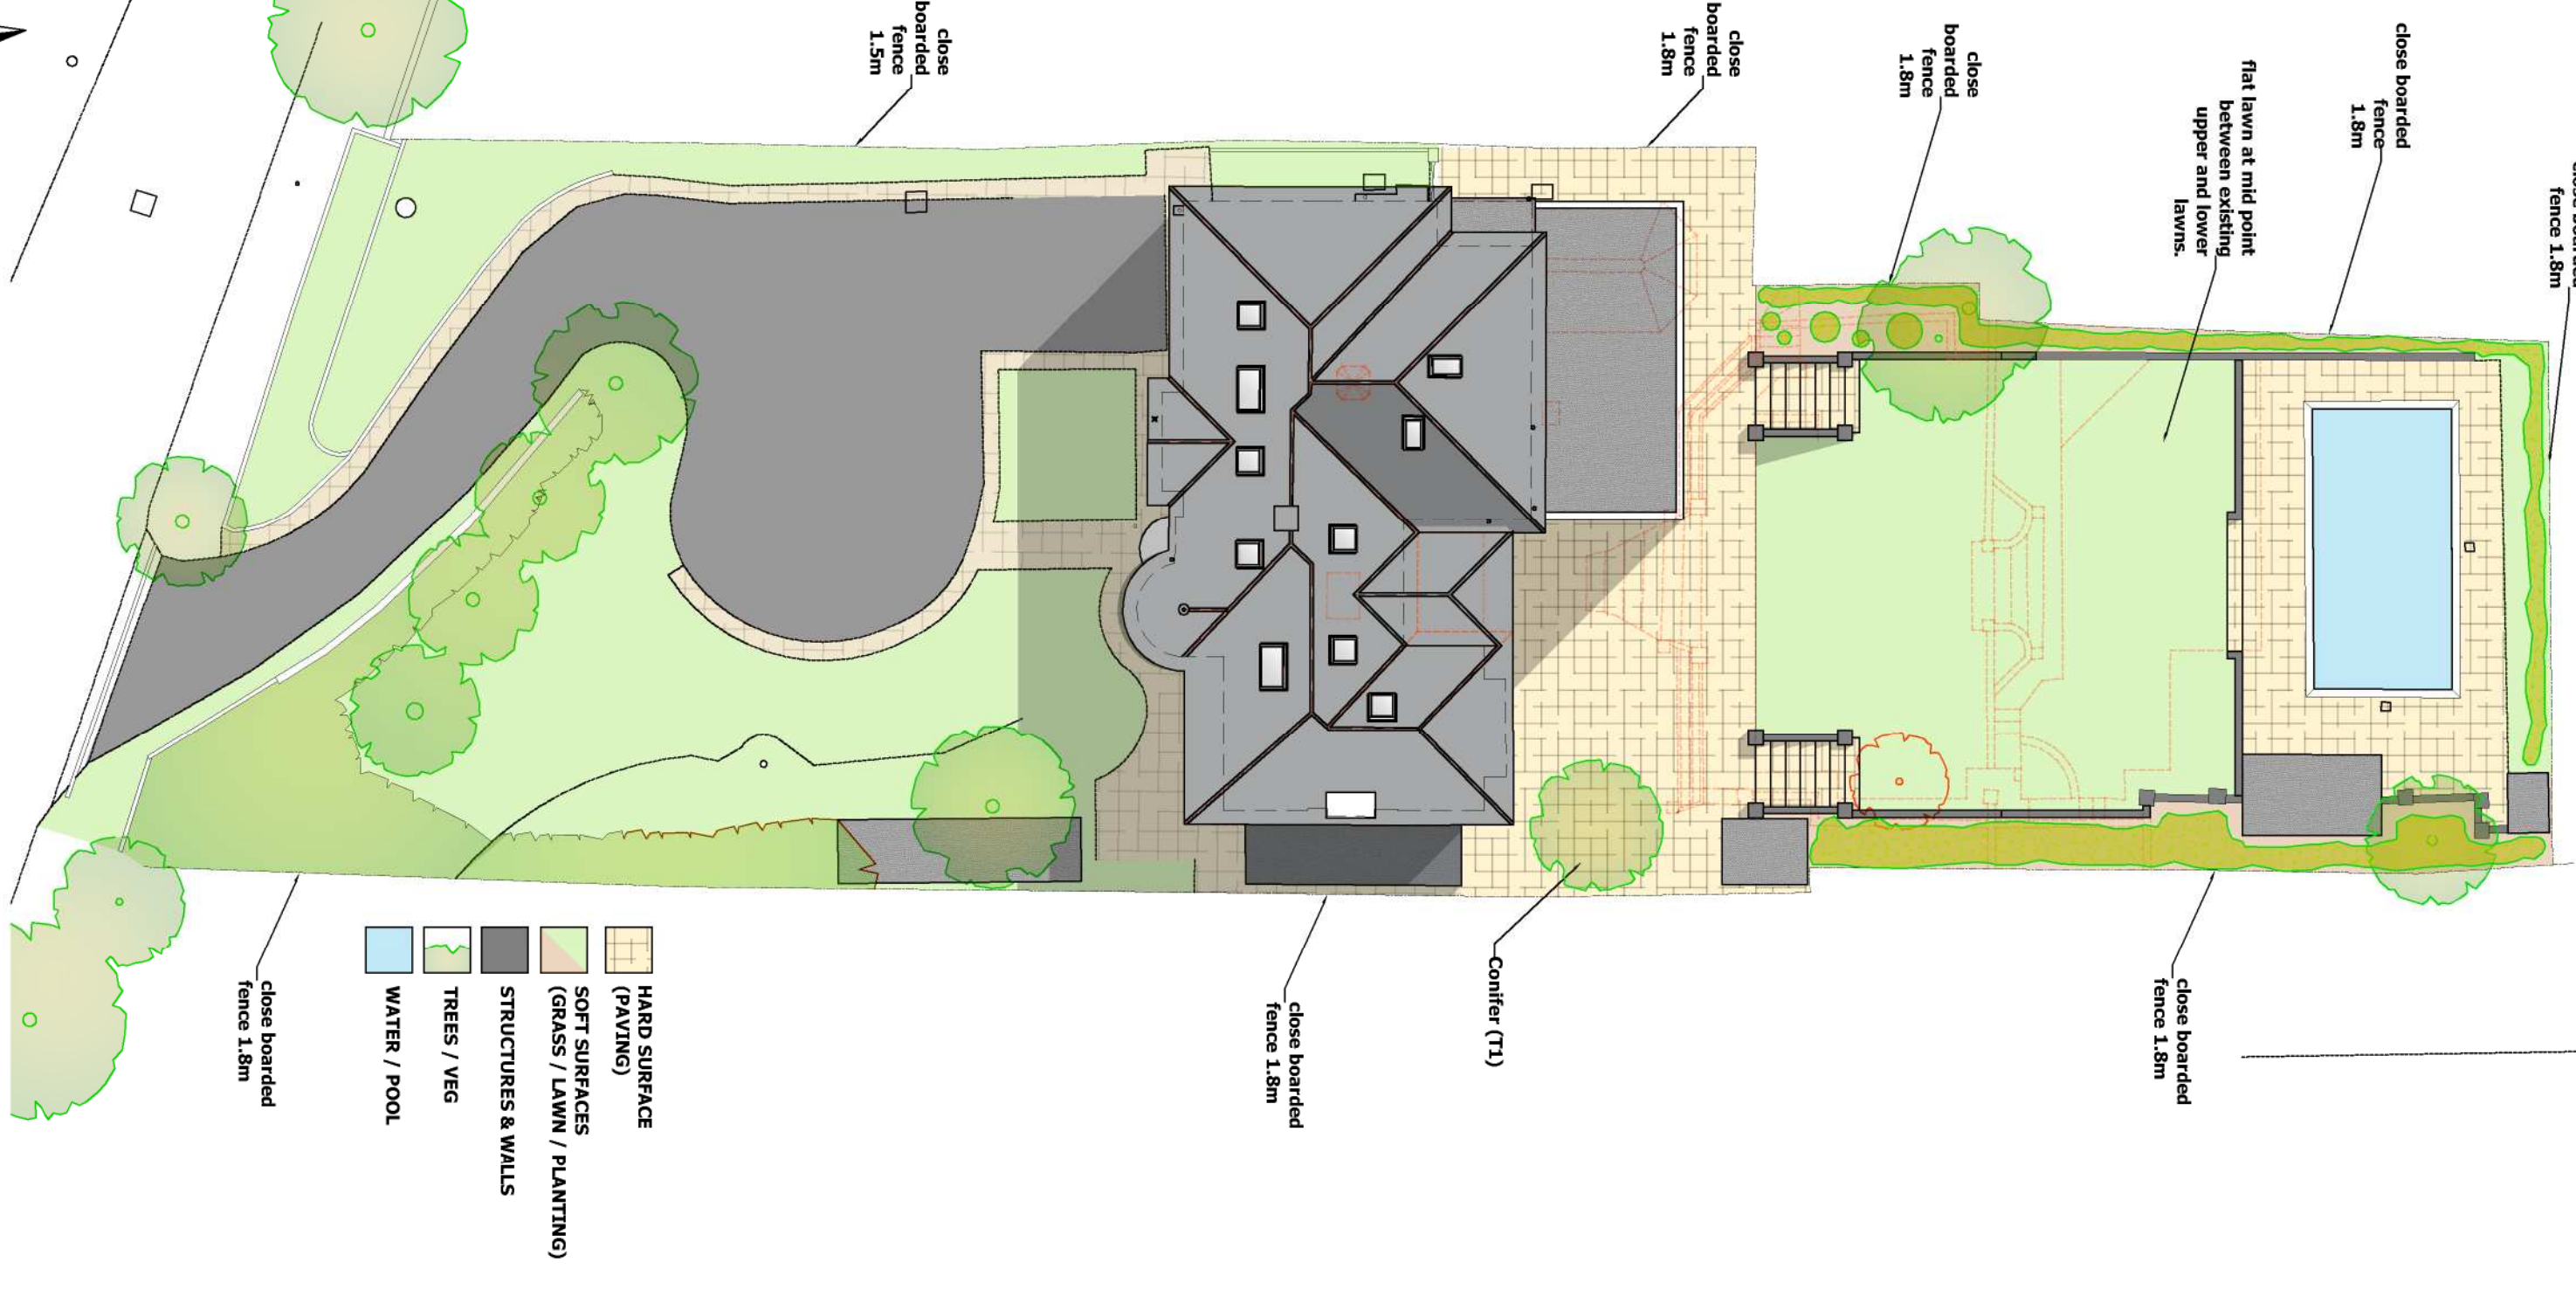

B	05-02-24	Car port removed
A	29-01-24	Car port ridge height reduced
REVISIONS		

HAWKINS EADES ASSOCIATES
ARCHITECTURAL
PLANNING & DESIGN CONSULTANTS

100 High Street
Great Missenden
Bucks HP16 0BE
Tel: (01494) 891555/891666
Fax: (01494) 891222
e-mail: info@hawkinseades.co.uk



CLIENT Dr & Mrs Pemlich

PROJECT Proposed works at:
42 Dane Road, Northwood
Greater London, HA6 2DA

TITLE Plans and elevations

DRWG No.	4349	PLA	B.01	B
DATE	Nov '23	SCALE	1/100	A1
DRAWN BY	gje	CHECKED		

Do not scale from this drawing, use dimensions only.
All dimensions in millimetres unless otherwise stated.
© 2023 HAWKINS EADES ASSOCIATES