



FRONT ELEVATION

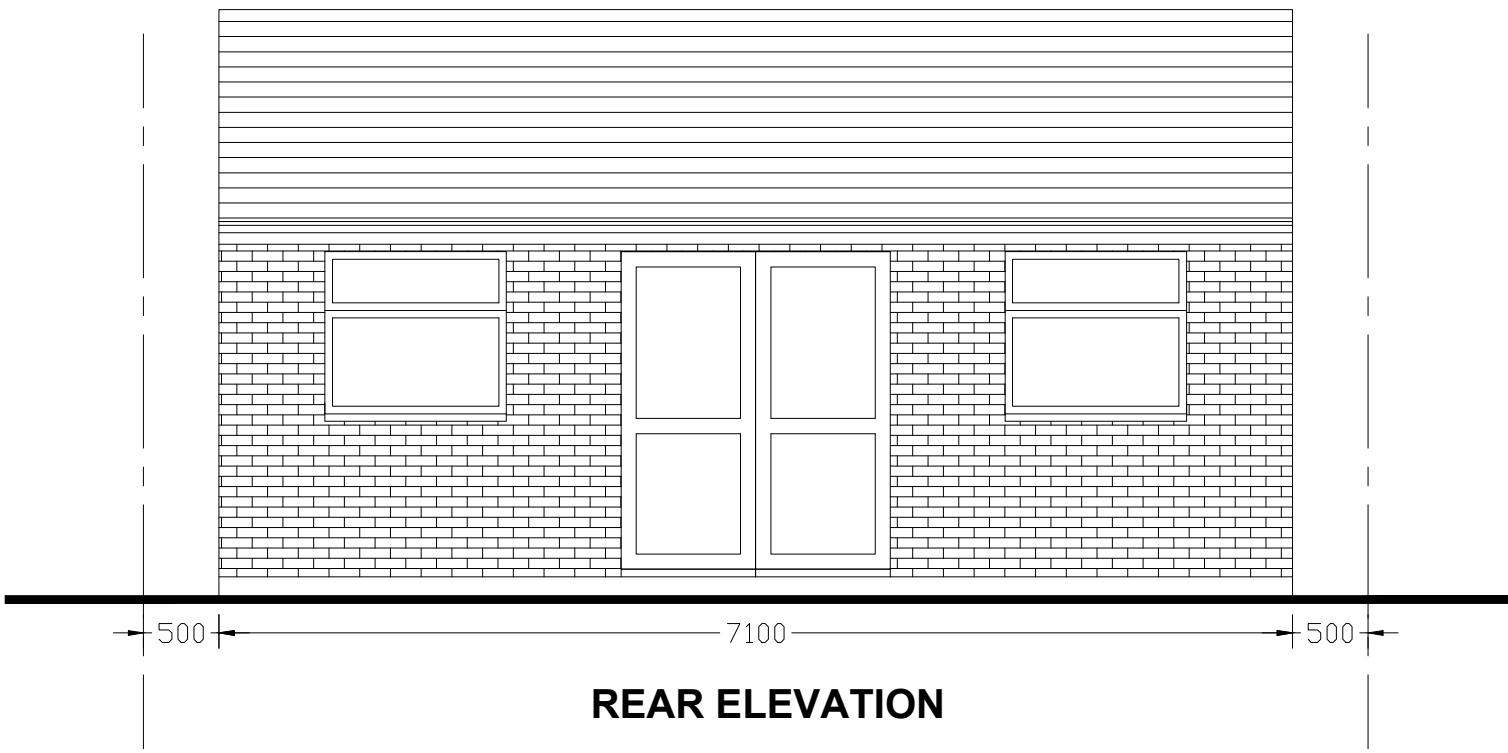


REAR ELEVATION

0 0.5 1M 2 3 4 5M

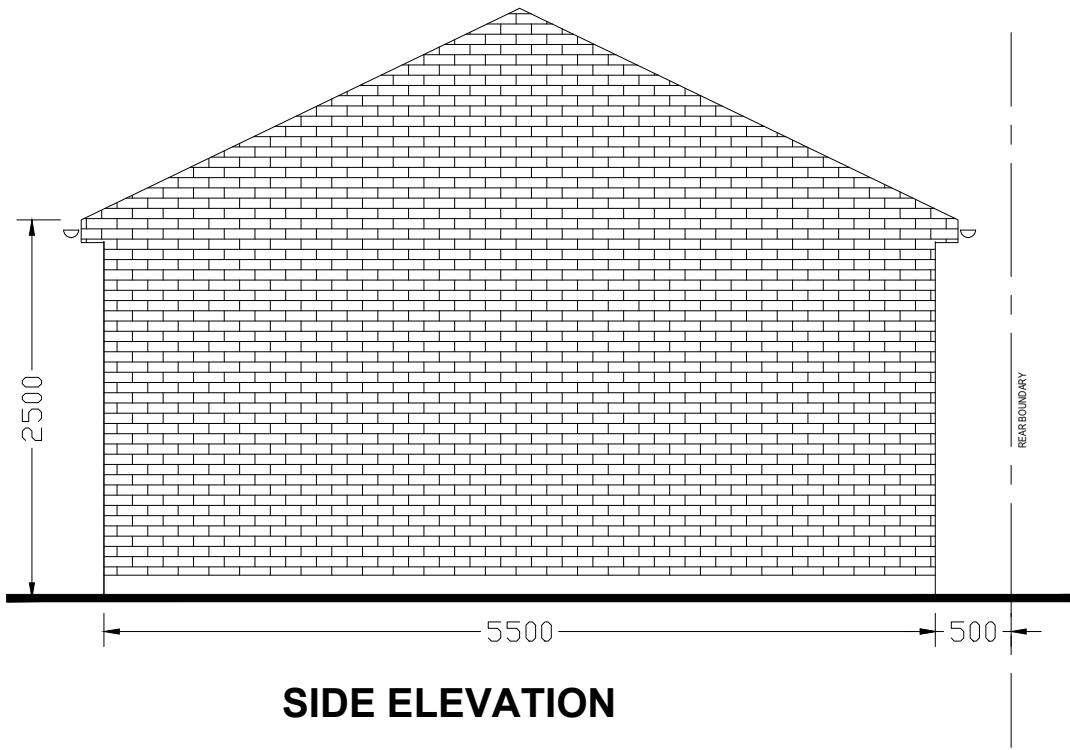

SIDE ELEVATION

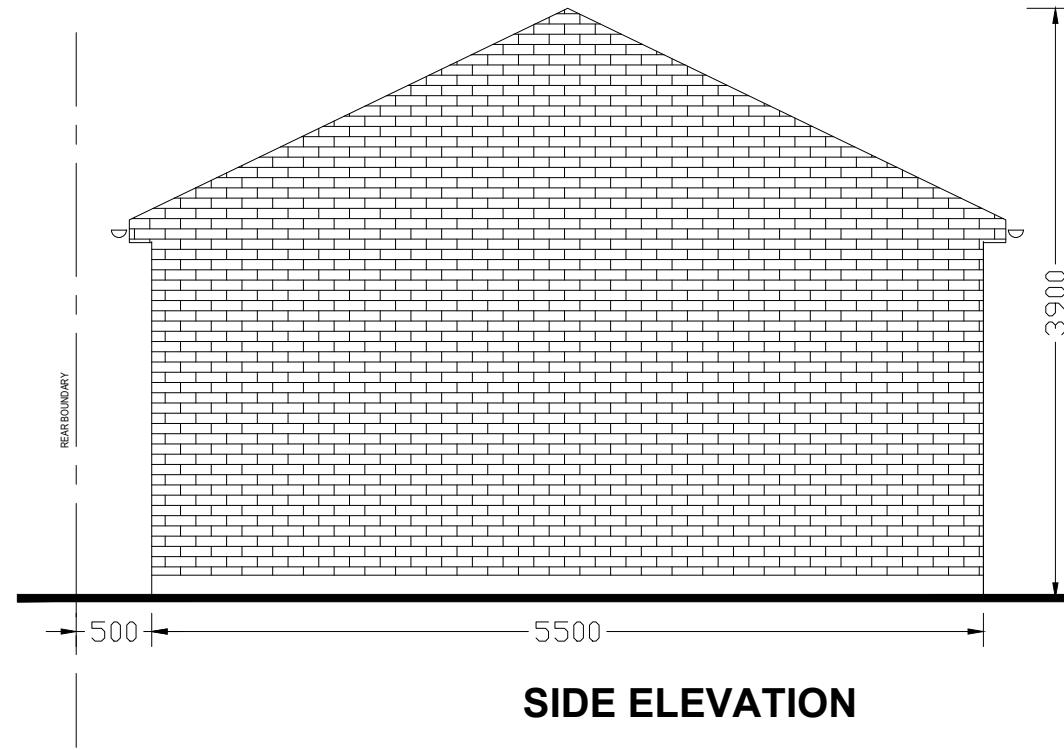

SIDE ELEVATION

- **ALL FINISHES TO MATCH EXISTING.**
- **ALL NEW DOORS/ WINDOWS TO MATCH EXISTING.**

PROJECT:	9 Harrow View Hayes UB3 2DW
DRAWING:	Proposed Outbuilding Elevations
SCALE:	1:50 @A3
DATE:	June 2025
PAGE NO:	9 / P / 2024 - G
STATUS:	PLANNING APPLICATION



All dimensions to be checked on site prior to CONSTRUCTION.