



presentation for



NIS SIGNS


NIS Signs (Leicester) Ltd

51 Marlow Rd, Leicester, LE3 2BQ

0116 270 6228


@ info@signs-nis.co.uk

www.signs-nis.co.uk

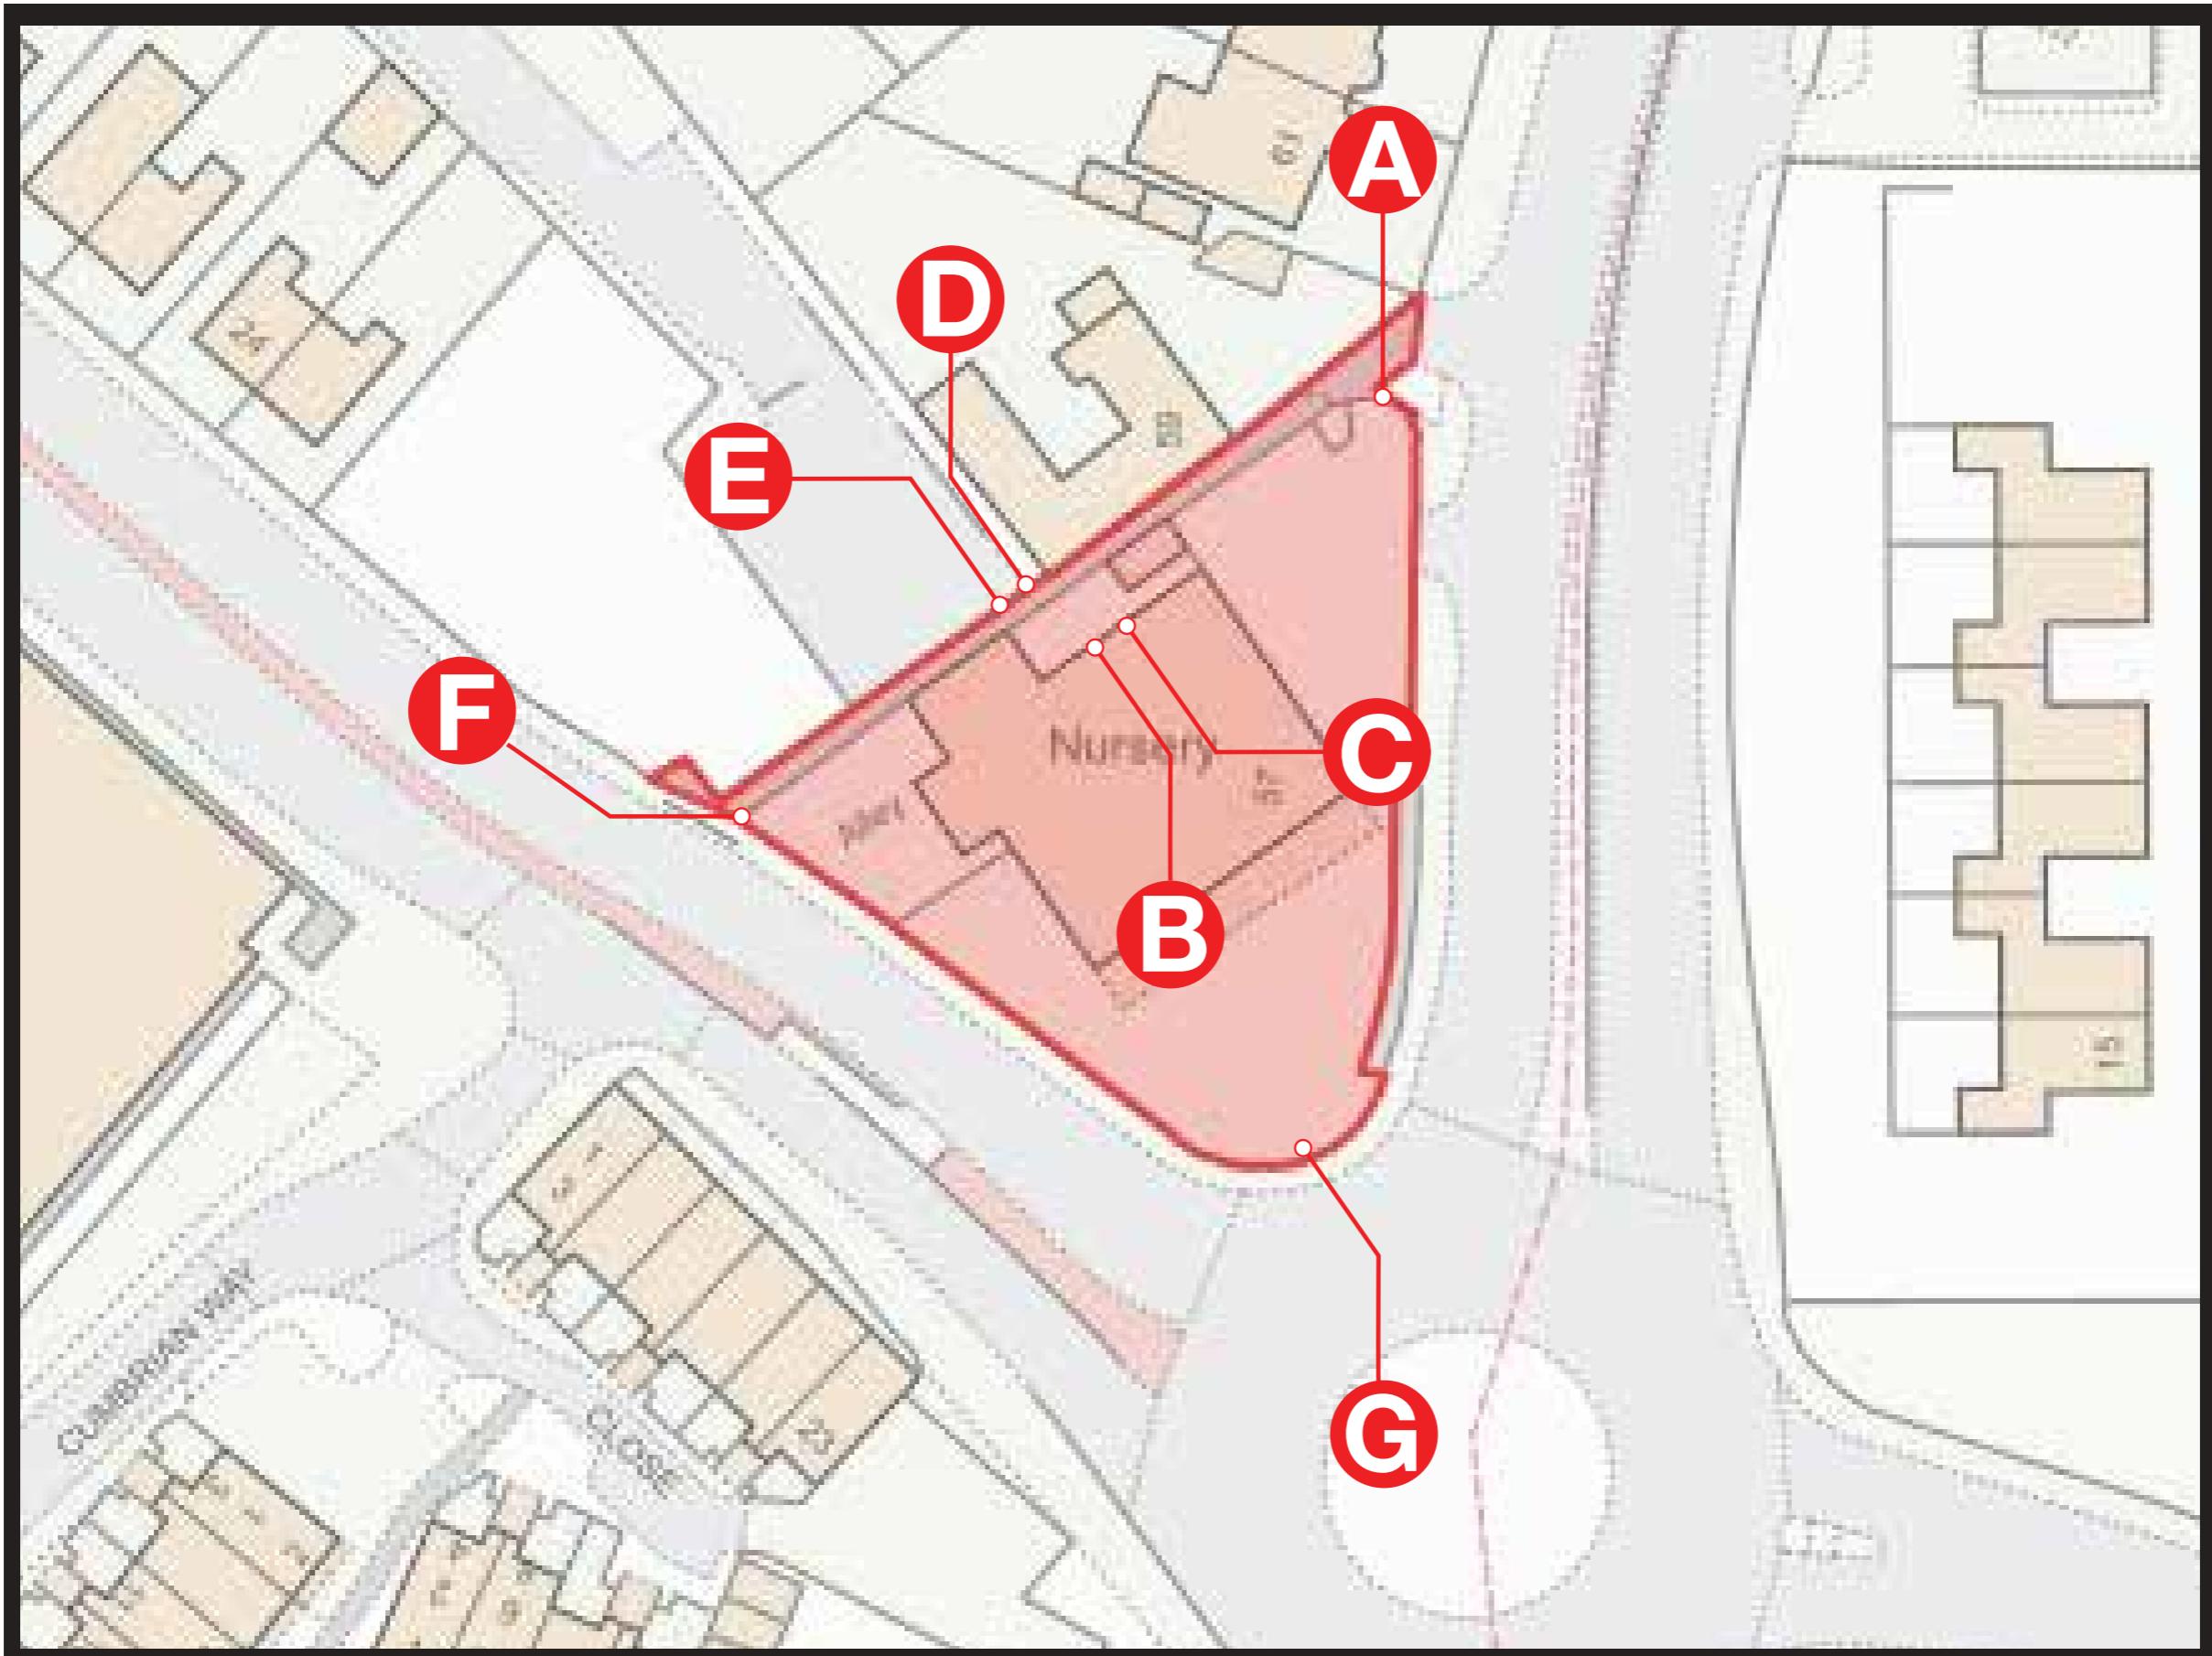

Site Plan - 1:500 @A3

Sign - A - Walkway Sign - 1:5 @A3
 • Flat cut 3mm aluminium panel finished Blue PMS 2154c.
 • Face print complete with matt laminate.
 • Face fixed to brickwork (blue screw cap covers).

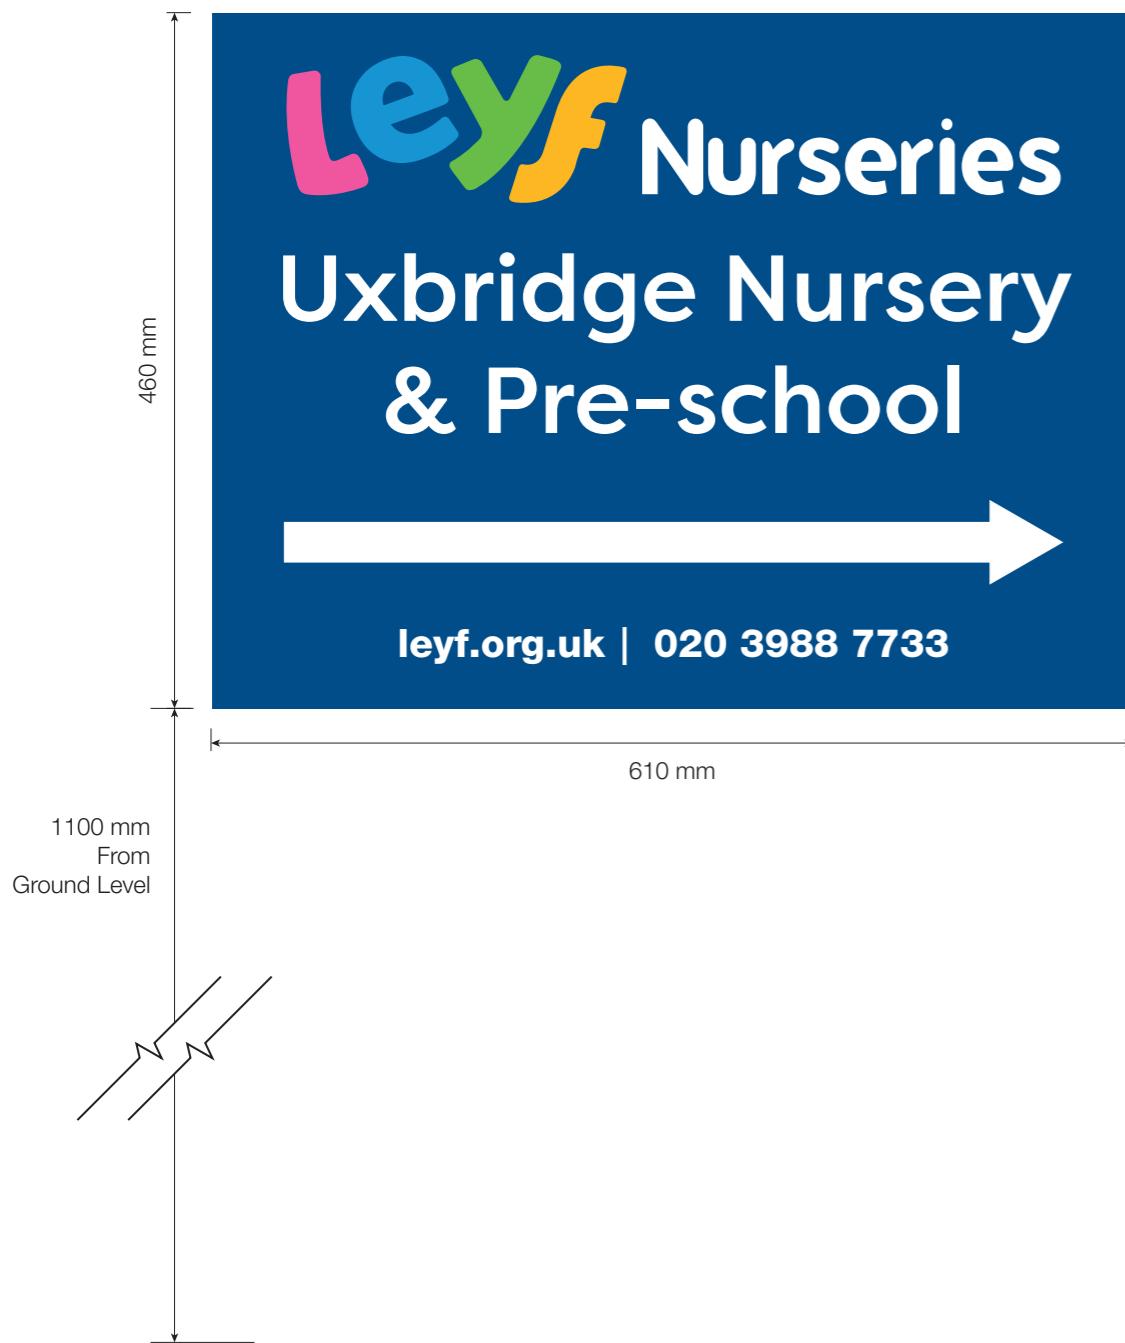

Primary Blue	Primary Pink	Primary Green	Primary Yellow	Dark Blue	Gold	White
CMYK: 77, 28, 0, 0 RGB: 19,149, 211 HEX: #1395D3	CMYK: 0, 82, 0, 0 RGB: 239, 86, 159 HEX: #EF569F	CMYK: 64, 0, 100, 0 RGB: 101, 188, 70 HEX: #65BC46	CMYK: 0, 31, 95, 0 RGB: 253, 183, 36 HEX: #FDB724	CMYK: 100, 75, 15, 10 RGB: 0, 76, 136 HEX: #004C88 Blue PMS 2154c	CMYK: 0, 17, 74, 17 RGB: 255, 183, 36 HEX: #004C88	CMYK: 0, 0, 0, 0

Sign - B - Entrance/ Reception Sign - 1:5 @A3


- Flat cut 3mm aluminium panel finished Blue PMS 2154c.
- Face print complete with matt laminate.
- Face fixed to brickwork (blue screw cap covers).



Primary Blue	Primary Pink	Primary Green	Primary Yellow	Dark Blue	Gold	White
CMYK: 77, 28, 0, 0 RGB: 19,149, 211 HEX: #1395D3	CMYK: 0, 82, 0, 0 RGB: 239, 86, 159 HEX: #EF569F	CMYK: 64, 0, 100, 0 RGB: 101, 188, 70 HEX: #65BC46	CMYK: 0, 31, 95, 0 RGB: 253, 183, 36 HEX: #FDB724	CMYK: 100, 75, 15, 10 RGB: 0, 76, 136 HEX: #004C88 Blue PMS 2154c	CMYK: 0, 17, 74, 17 RGB: 0, 76, 136 HEX: #004C88	CMYK: 0, 0, 0, 0 RGB: 255, 255, 255 HEX: #FFFFFF

Sign - C - Main Sign - 1:10 @A3

- Flat cut 3mm aluminium panel finished Blue PMS 2154c.
- Face print complete with matt laminate.
- Face fixed to brickwork (blue screw cap covers).

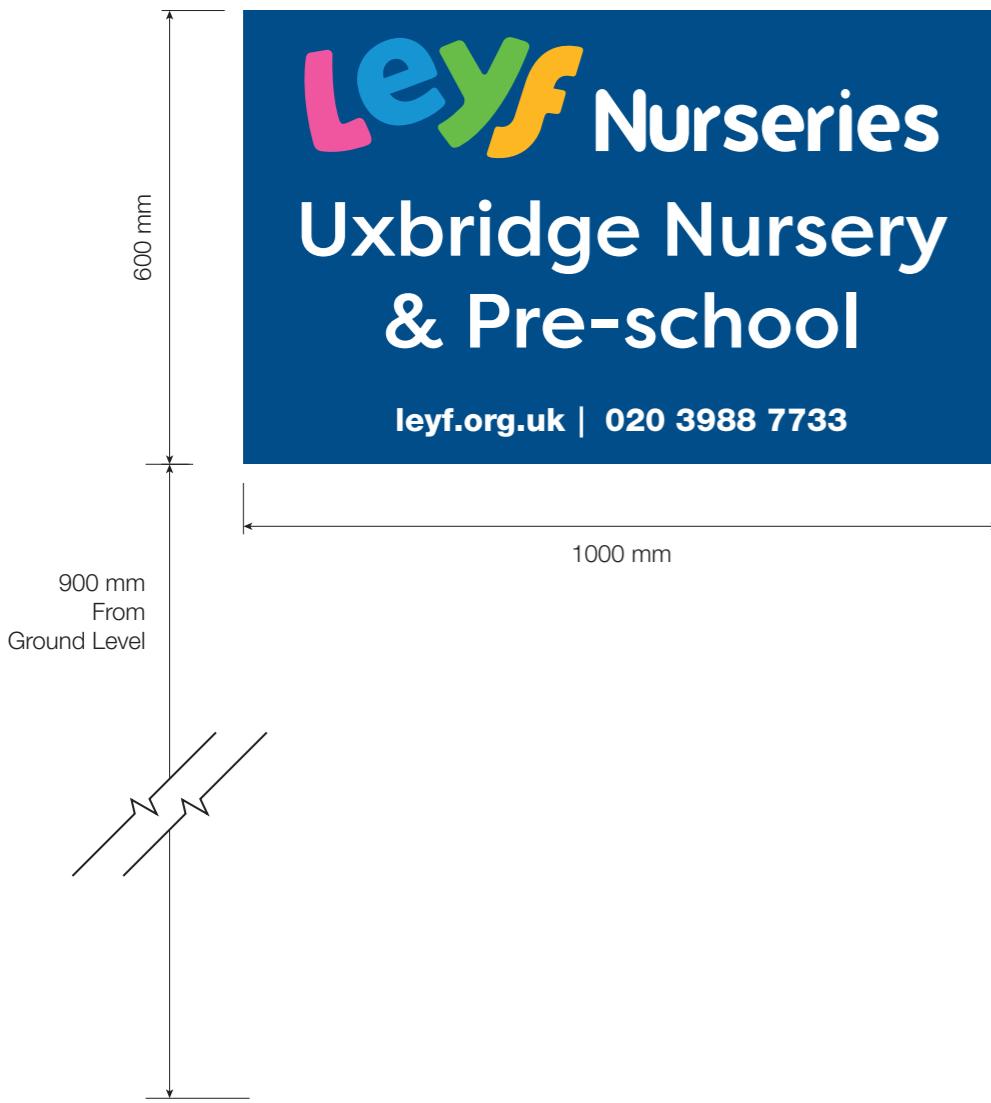

Primary Blue	Primary Pink	Primary Green	Primary Yellow	Dark Blue	Gold	White
CMYK: 77, 28, 0, 0 RGB: 19,149, 211 HEX: #1395D3	CMYK: 0, 82, 0, 0 RGB: 239, 86, 159 HEX: #EF569F	CMYK: 64, 0, 100, 0 RGB: 101, 188, 70 HEX: #65BC46	CMYK: 0, 31, 95, 0 RGB: 253, 183, 36 HEX: #FDB724	CMYK: 100, 75, 15, 10 RGB: 0, 76, 136 HEX: #004C88 Blue PMS 2154c	CMYK: 0, 17, 74, 17 RGB: 0, 0, 0 HEX: #000000	CMYK: 0, 0, 0, 0 RGB: 0, 0, 0 HEX: #000000

Sign - D - Gateway Signs - 1:5 @A3

- Flat cut 3mm aluminium panel finished Blue PMS 2154c.
- Face print complete with matt laminate.
- Face fixed to brickwork (blue screw cap covers).

**Sign - E - Gateway Signs - 1:5 @A3**

- Flat cut 3mm aluminium panel finished Blue PMS 2154c.
- Face print complete with matt laminate.
- Face fixed to brickwork (blue screw cap covers).



Primary Blue



CMYK: 77, 28, 0, 0
RGB: 19,149, 211
HEX: #1395D3

Primary Pink



CMYK: 0, 82, 0, 0
RGB: 239, 86, 159
HEX: #EF569F

Primary Green



CMYK: 64, 0, 100, 0
RGB: 101, 188, 70
HEX: #65BC46

Primary Yellow



CMYK: 0, 31, 95, 0
RGB: 253, 183, 36
HEX: #FDB724

Dark Blue



CMYK: 100, 75, 15, 10
RGB: 0, 76, 136
HEX: #004C88
Blue PMS 2154c

Gold



CMYK: 0, 17, 74, 17




White



CMYK: 0, 0, 0, 0

Sign - F - Gateway Sign - 1:5 @A3

- Flat cut 3mm aluminium panel finished Blue PMS 2154c.
- Face print complete with matt laminate.
- Face fixed to brickwork (blue screw cap covers).

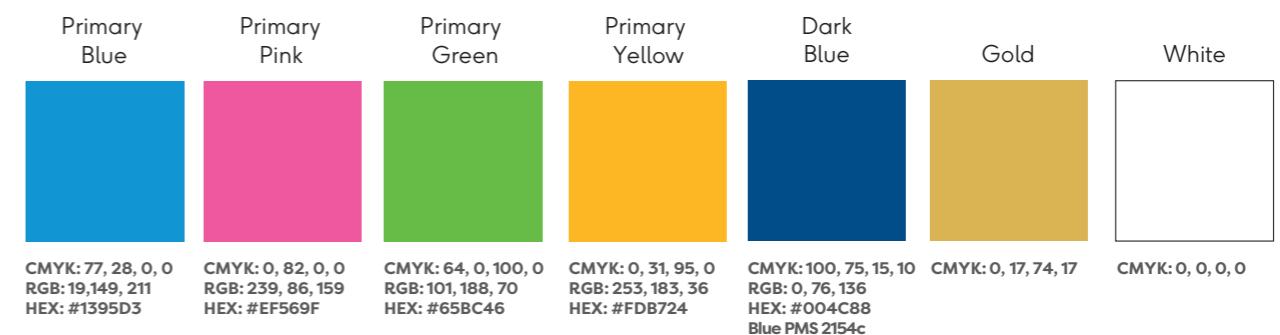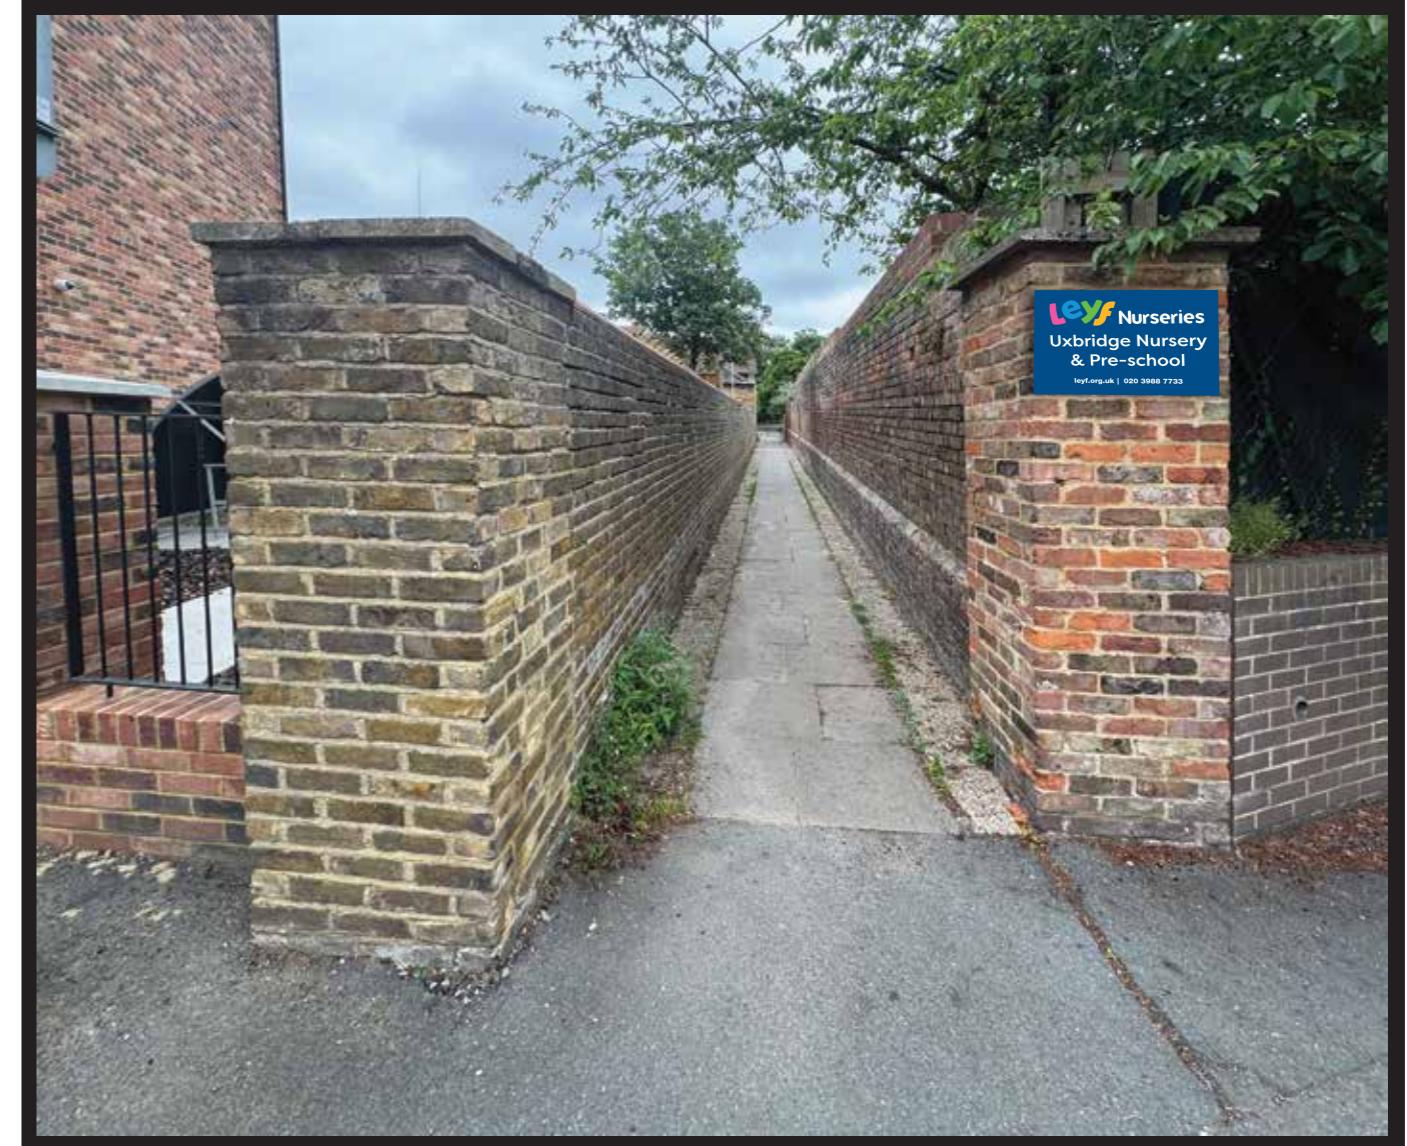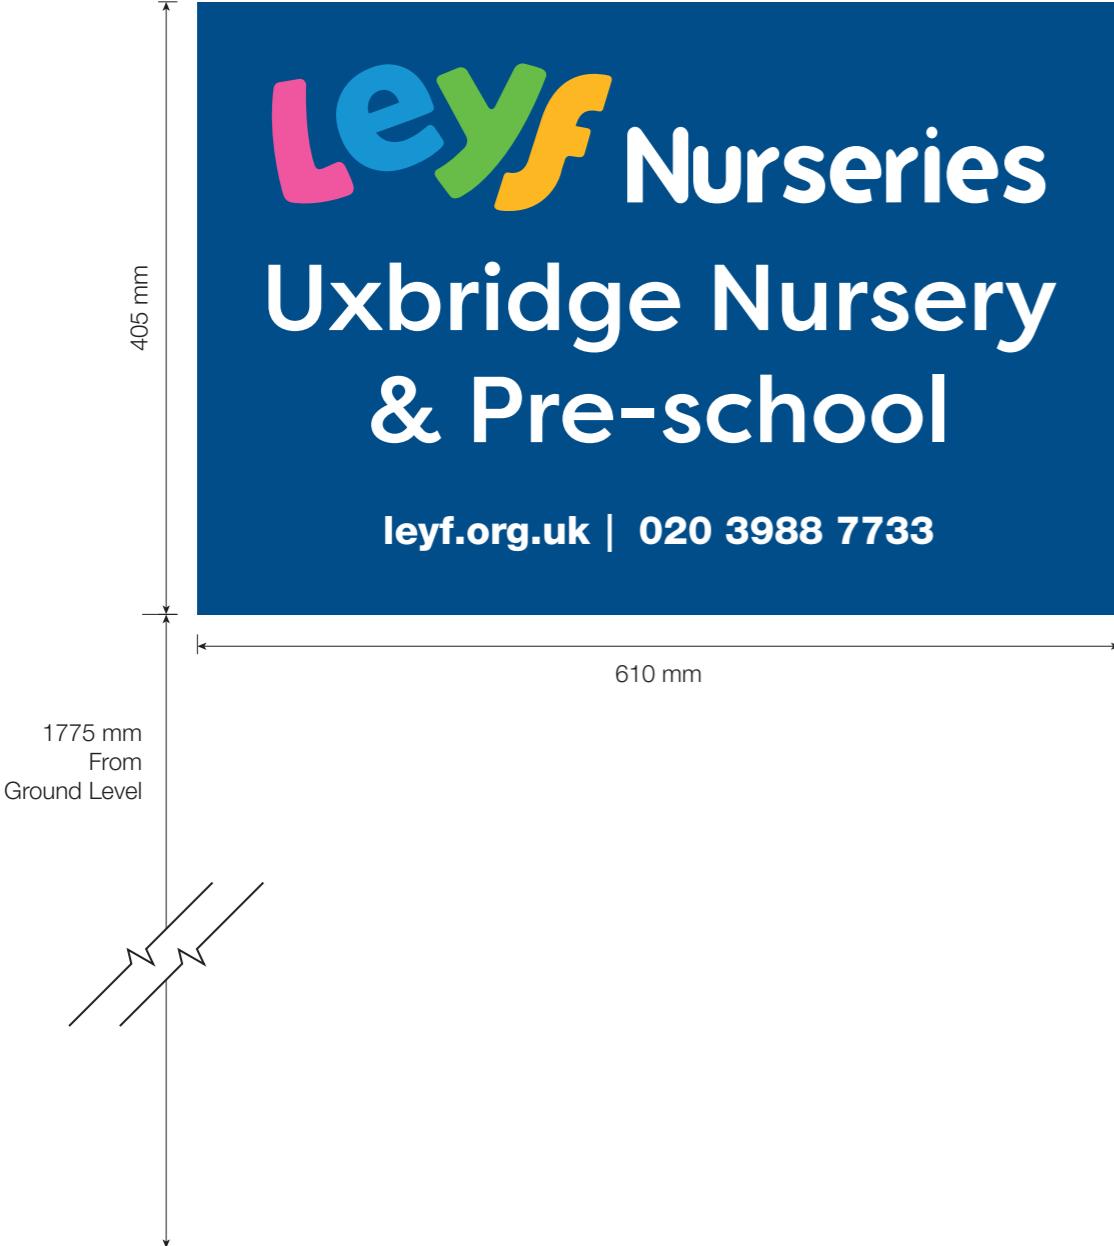

Sign - G - Post Sign - 1:5 @A3

- Flat cut 3mm aluminium panel finished Blue PMS 2154c to both sides.
- Face print complete with matt laminate.
- Fixing rail & post clips.
- Fitted to 76mm diameter posts, painted white.

