


This application seeks to follow the same design approach achieved at 106 Harlyn Drive
REF - 2024/APP/2019/876
and
4 Chamberlain Way
REF - 48300/APP/2017/677




tel : 0796 222 3141
email : sandeep@sskarchitects.co.uk

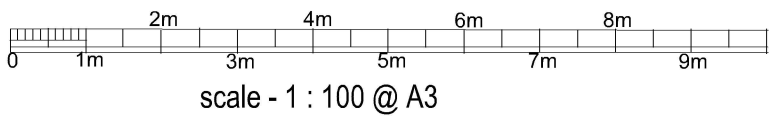


Purpose - Householder planning application

All dimensions to be checked on site. All omissions & discrepancies to be reported to the designer.	PROJECT: 12 Chamberlain Way, Pinner, HA5 2AY	DATE: 26/05/2022	
	DWG NO: GROUND FLOOR	10	REVISION:

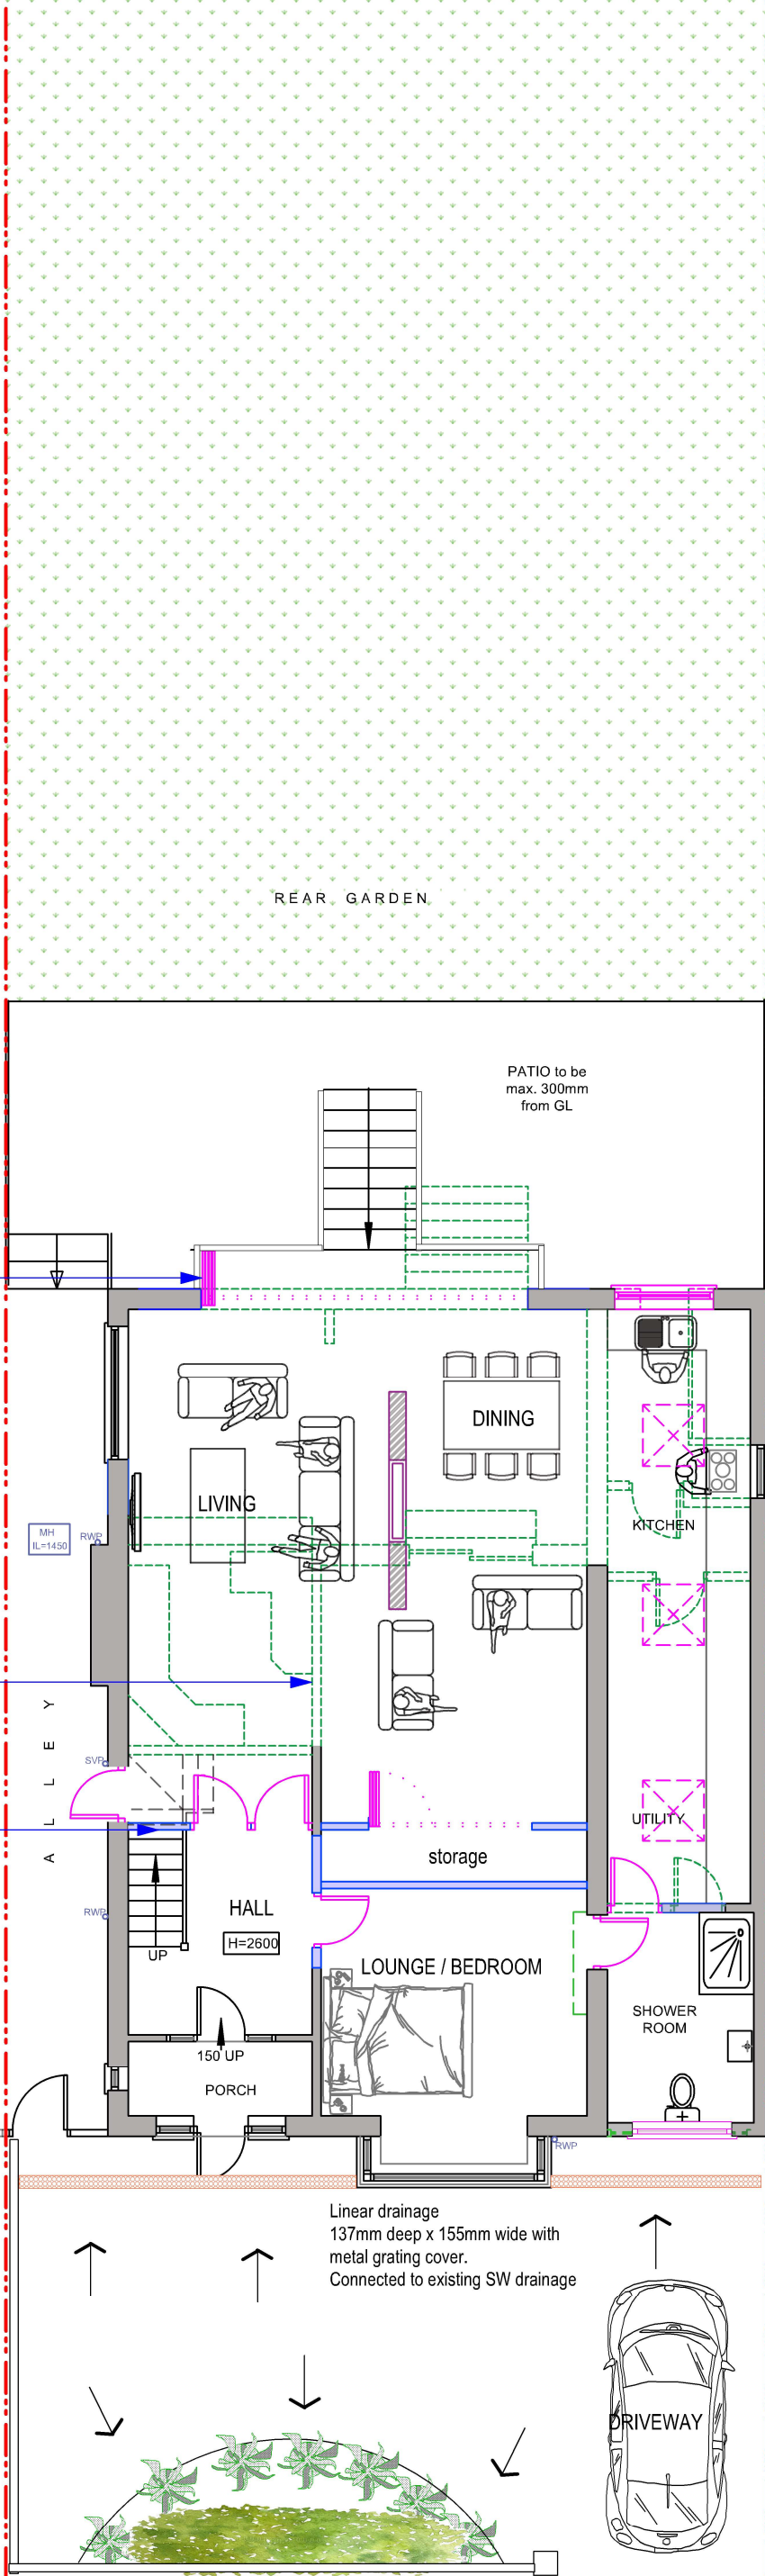

No extension work proposed at ground floor level.
Internal alterations and changes to windows/doors only

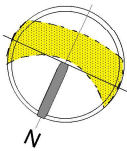

Pre-planning report
Dated: 29 March 2022
Ref: 9856/PRC/2021/264

PROPOSED