


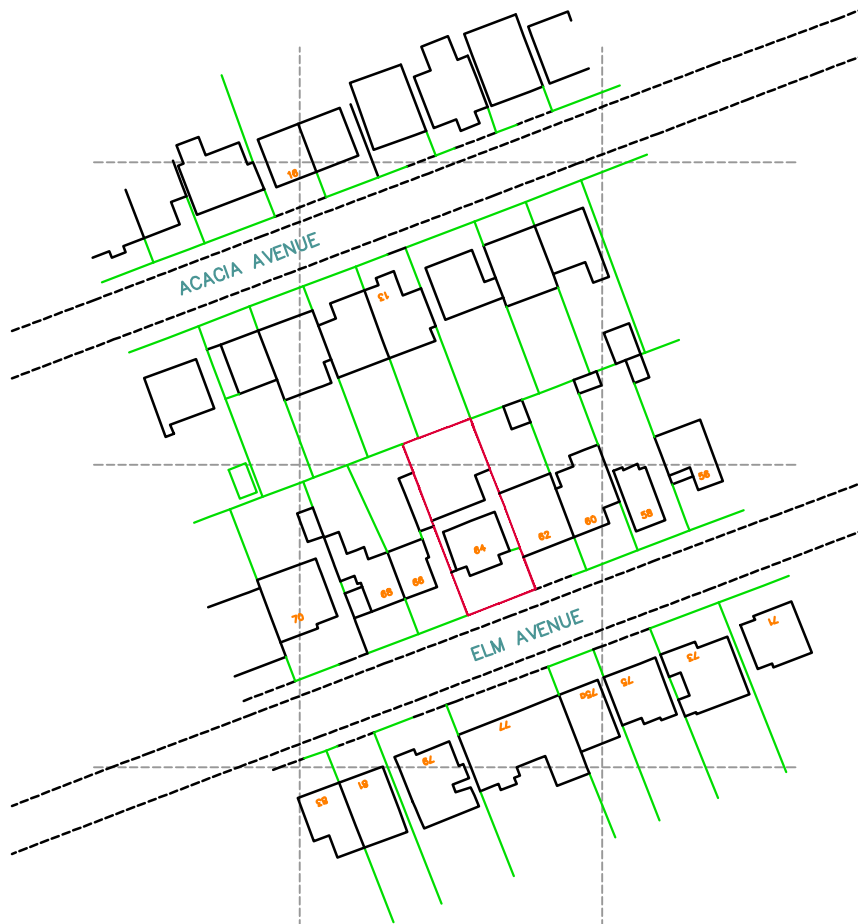

Ordnance Survey (c) Crown Copyright 2022. All rights reserved. Licence number 100022432

Location plan

DWG No. 3294-SK1

Scale 1:1250

64 Elm Avenue,
EASTCOTE
HA4 8PB

