
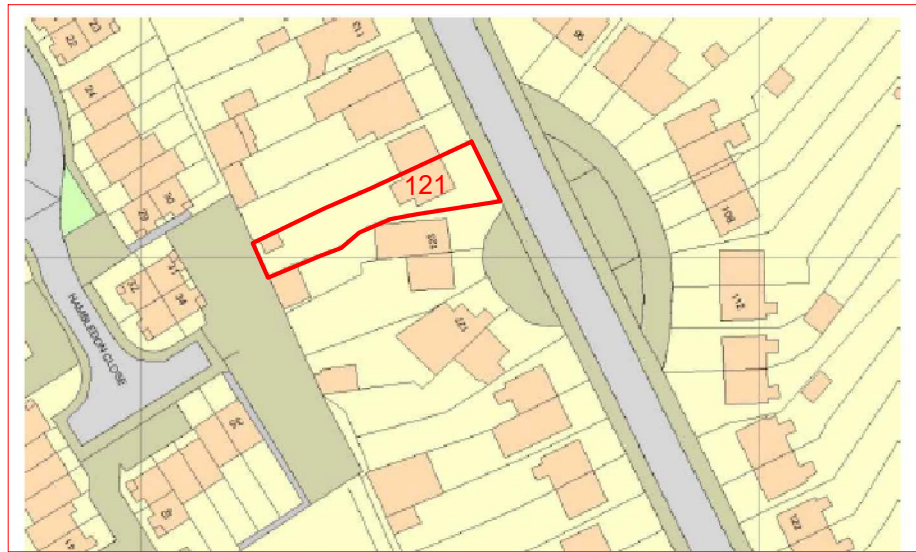
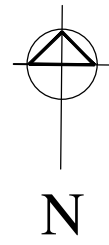


SITE LOCATION PLAN
SCALE 1:1250

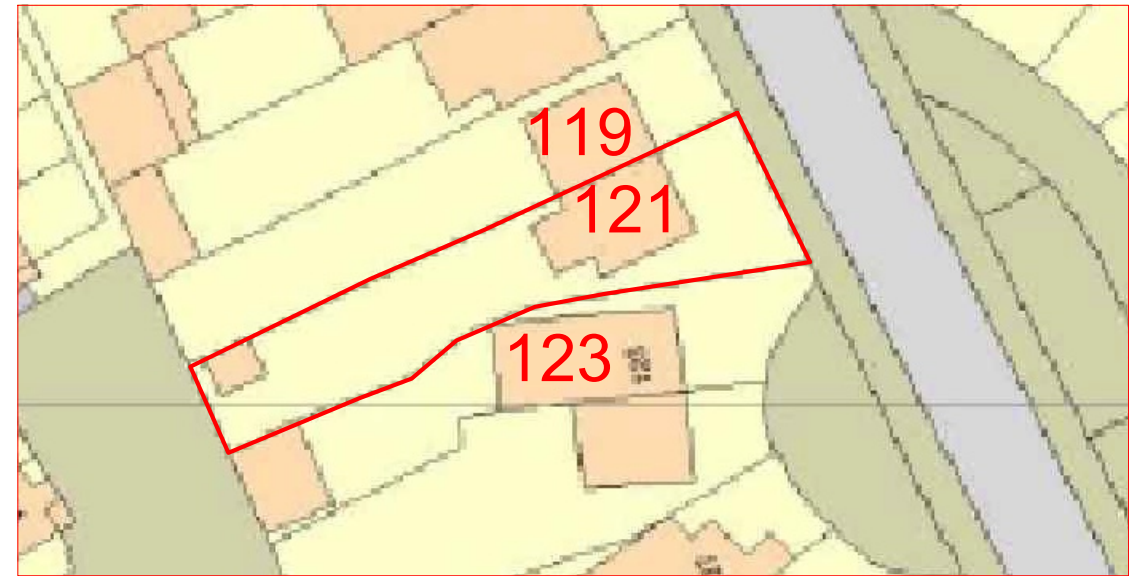

BLOCK PLAN
SCALE 1:500

© SA DESIGN AND MANAGEMENT moshamaun@gmail.com Tel: 078598 77288				
Client Mr Aftab Akram		Site 121 COLLINGWOOD ROAD, UXBRIDGE, UB8 3EN		
Project Loft With Full Dormer Extension		Title SITE LOCATION/BLOCK PLAN		
Scale 1:1250 @ A3 1:500 @ A3	Date 21/07/2024	Drawn by MS	Drg. No 121CR/SLBLKPLN	Revision A