
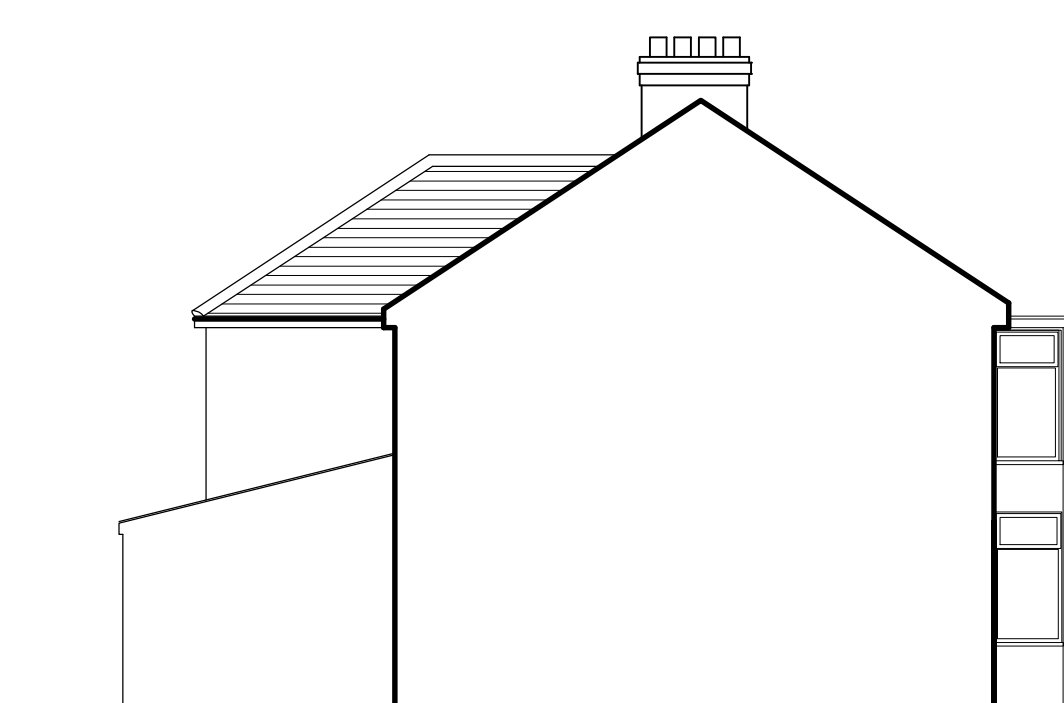
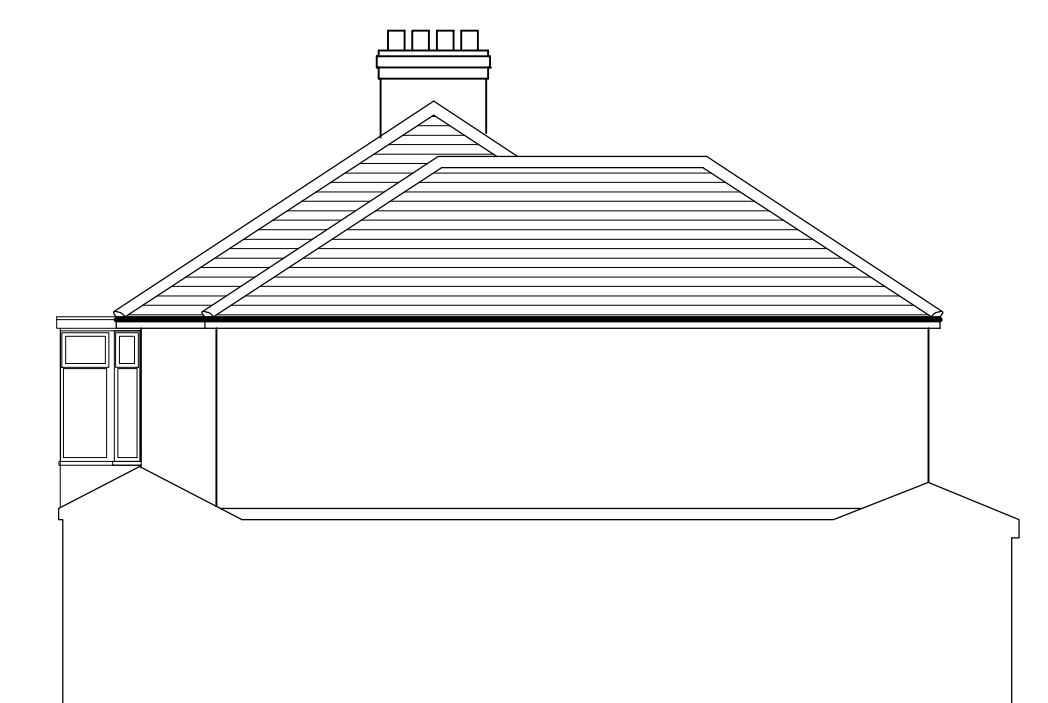
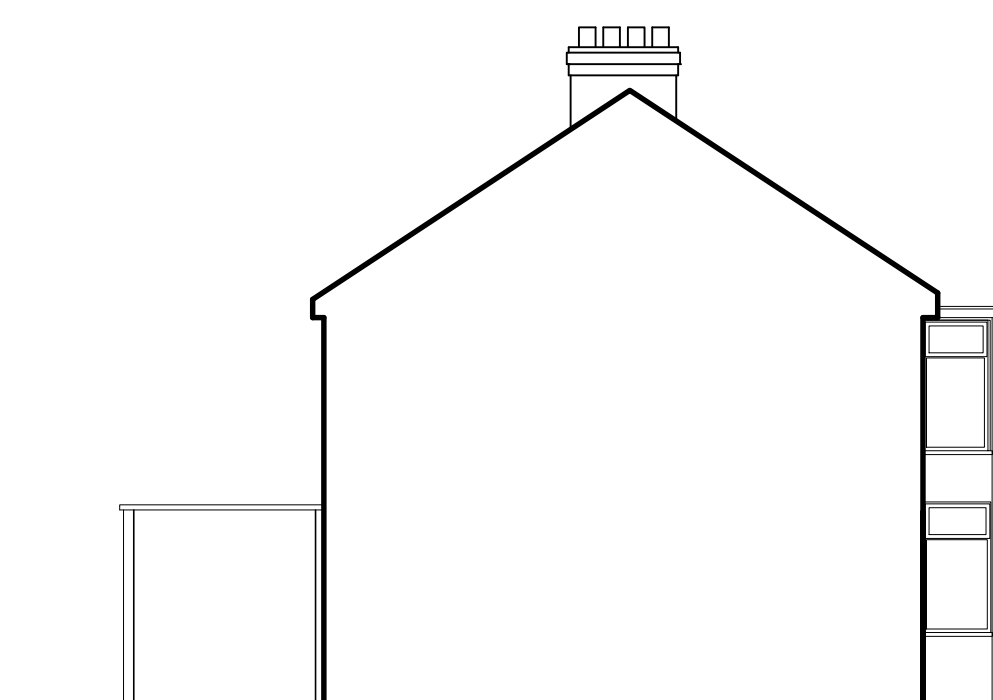
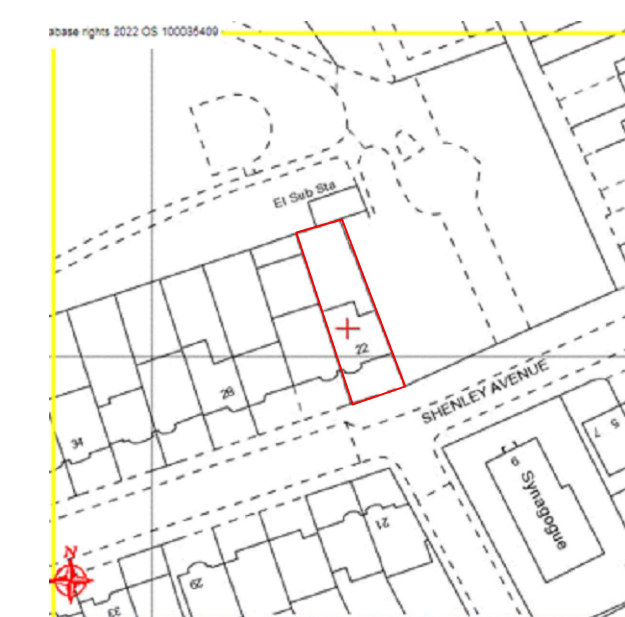
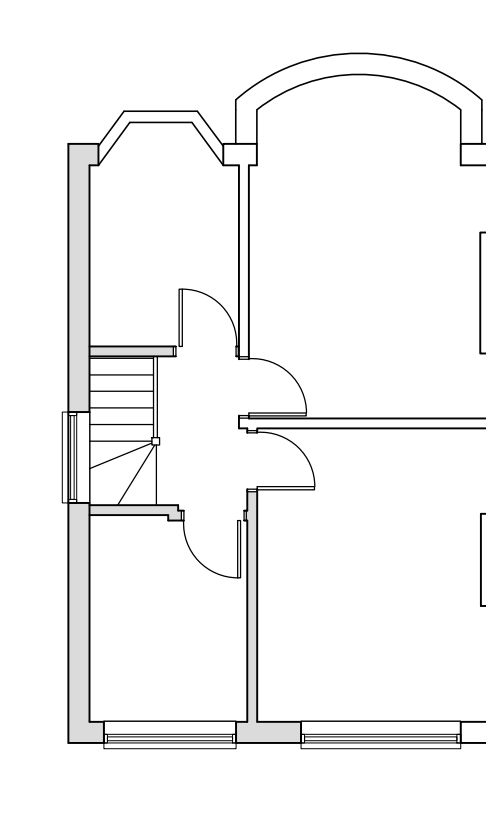
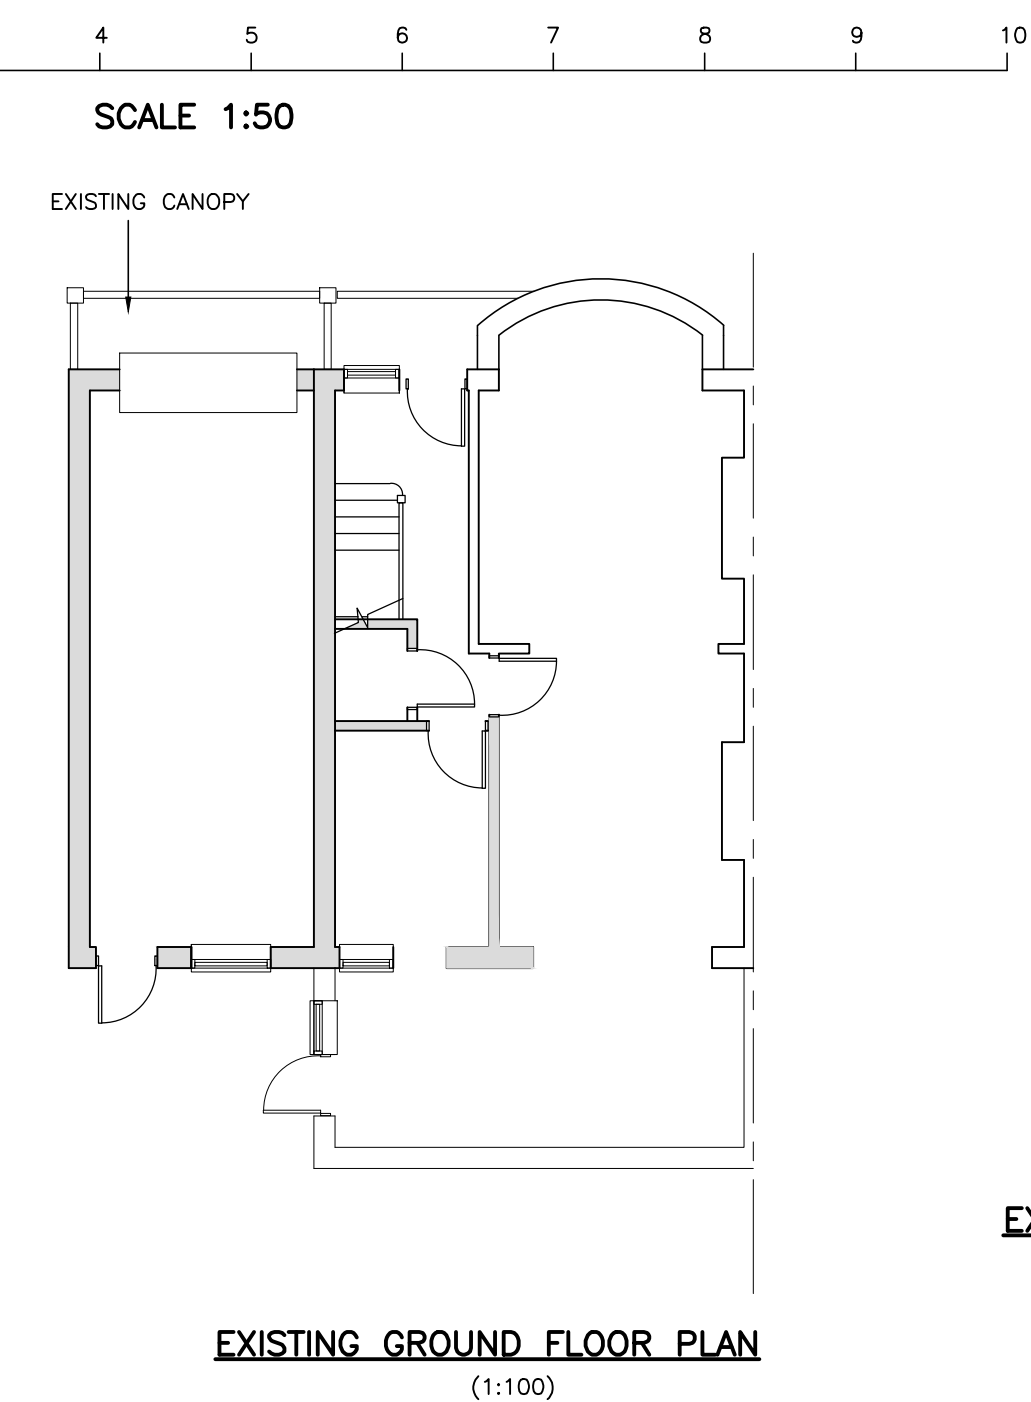
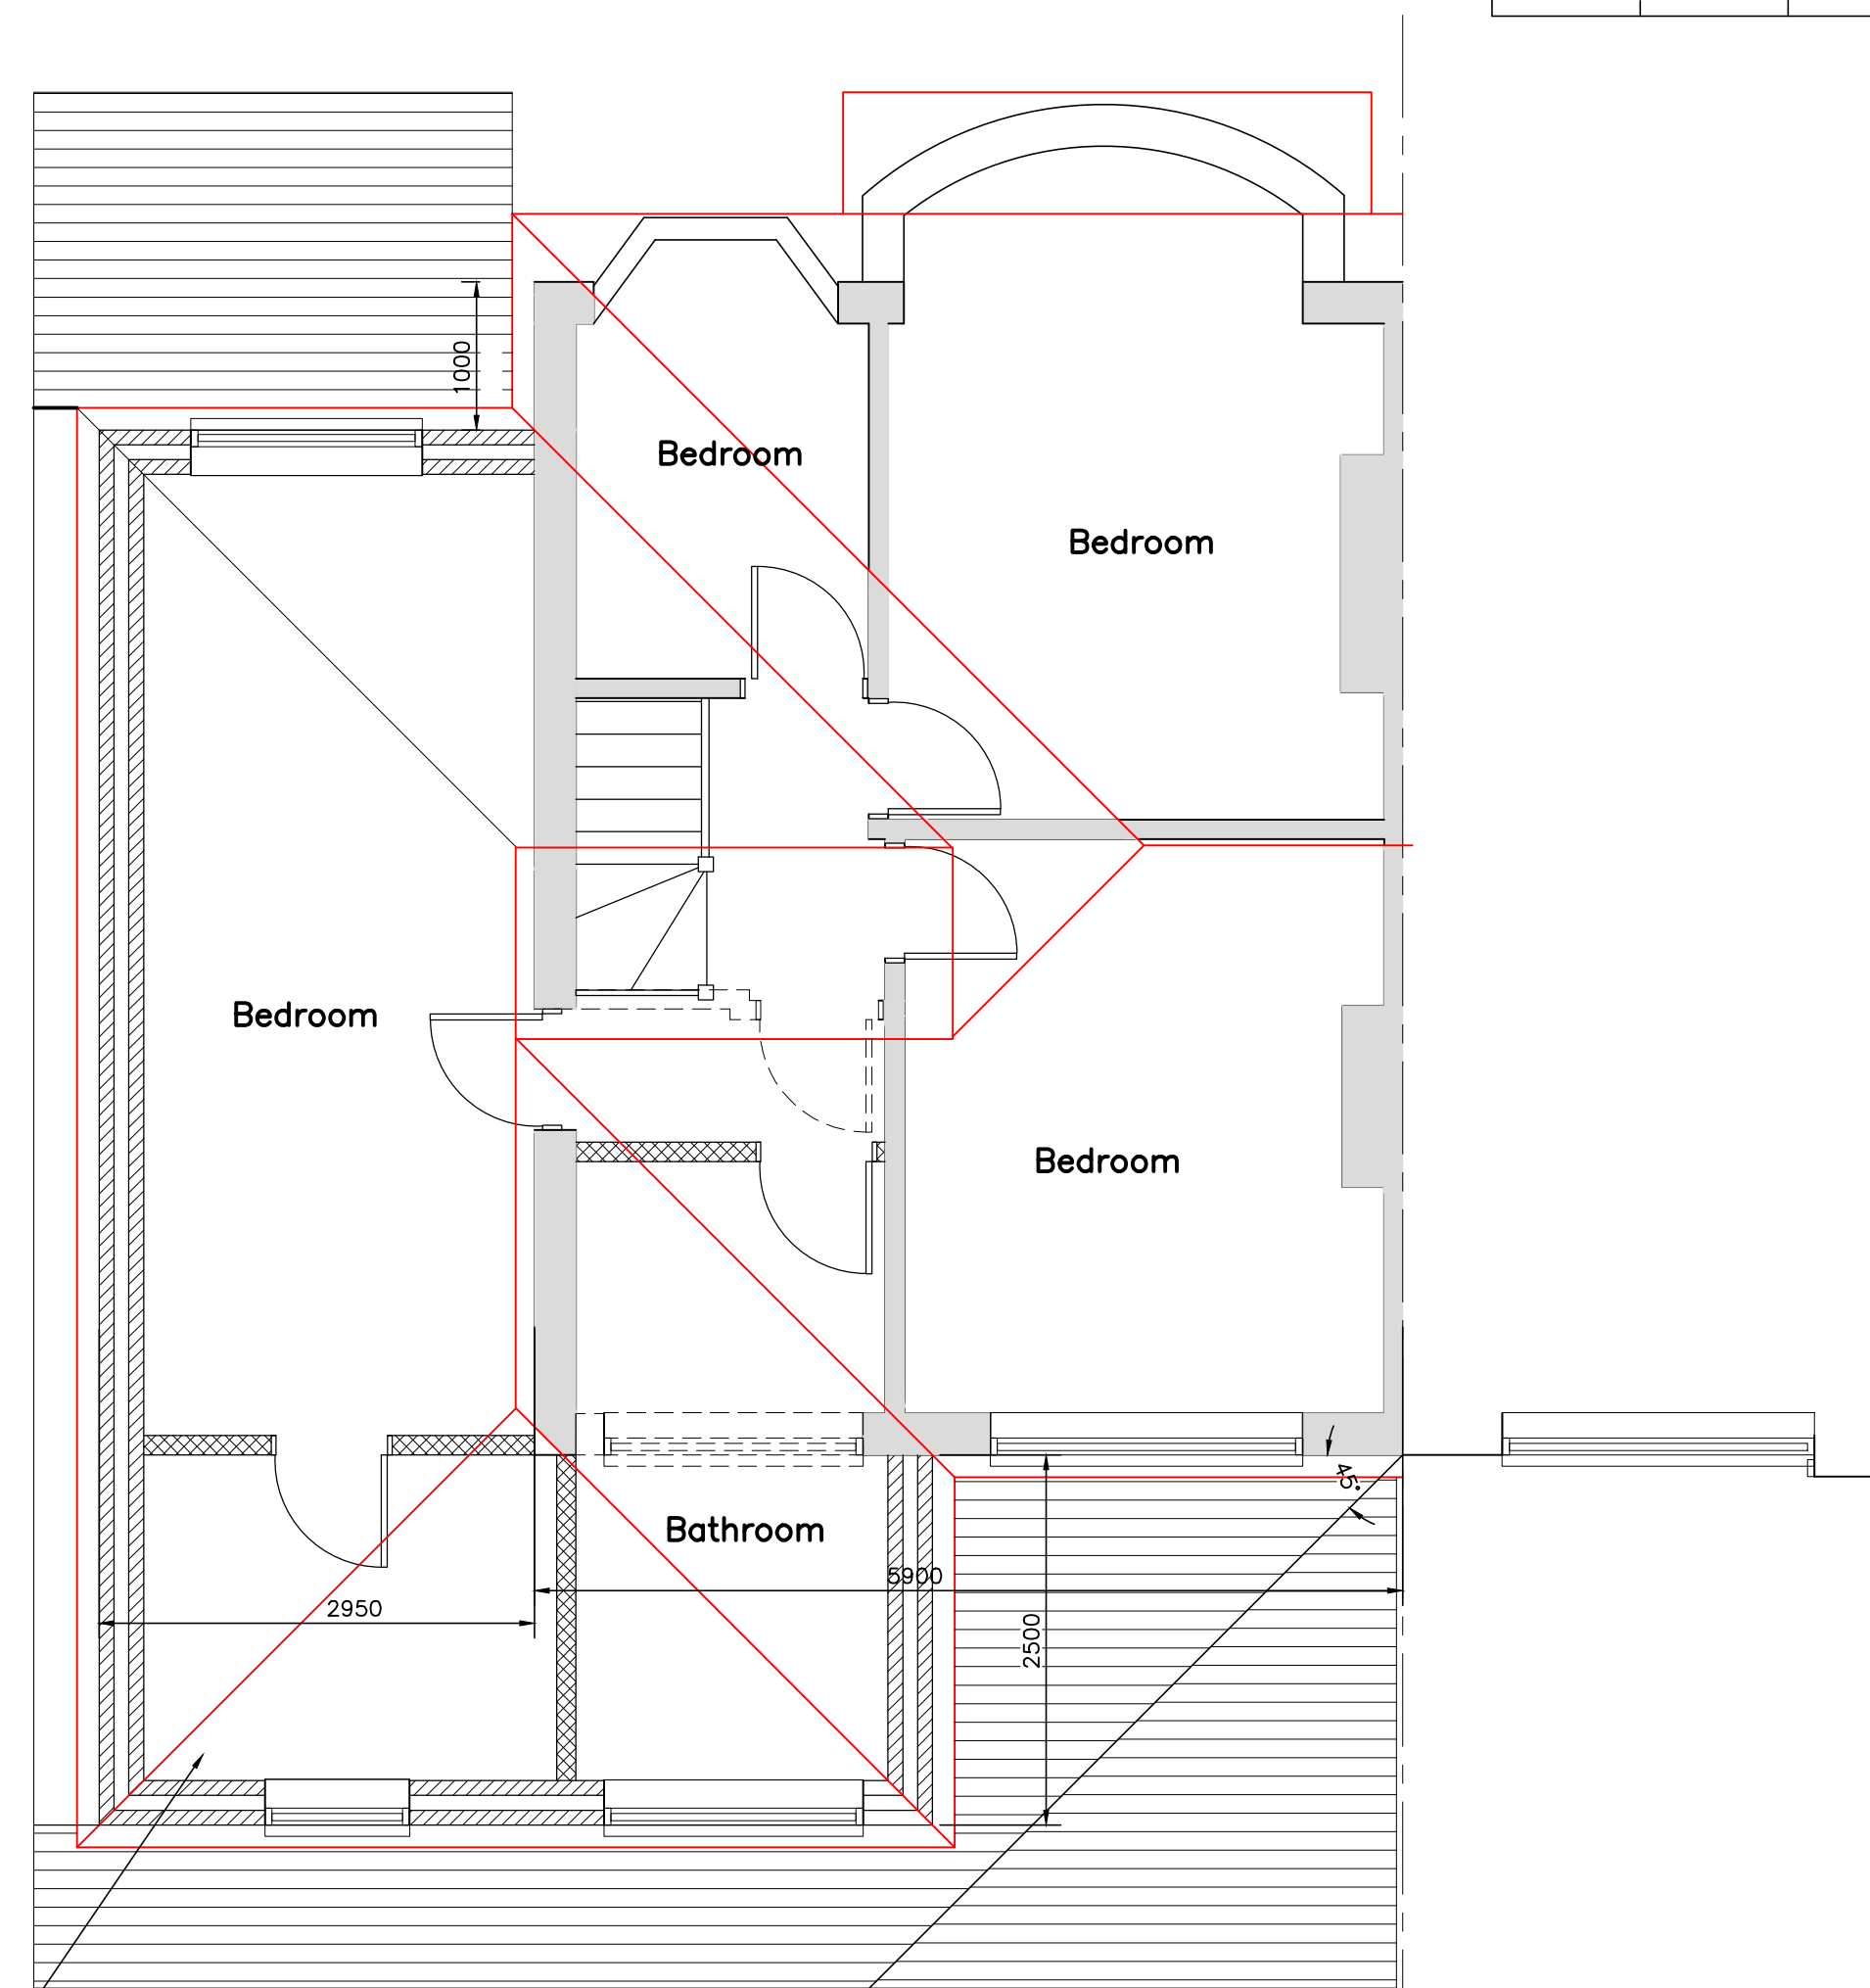


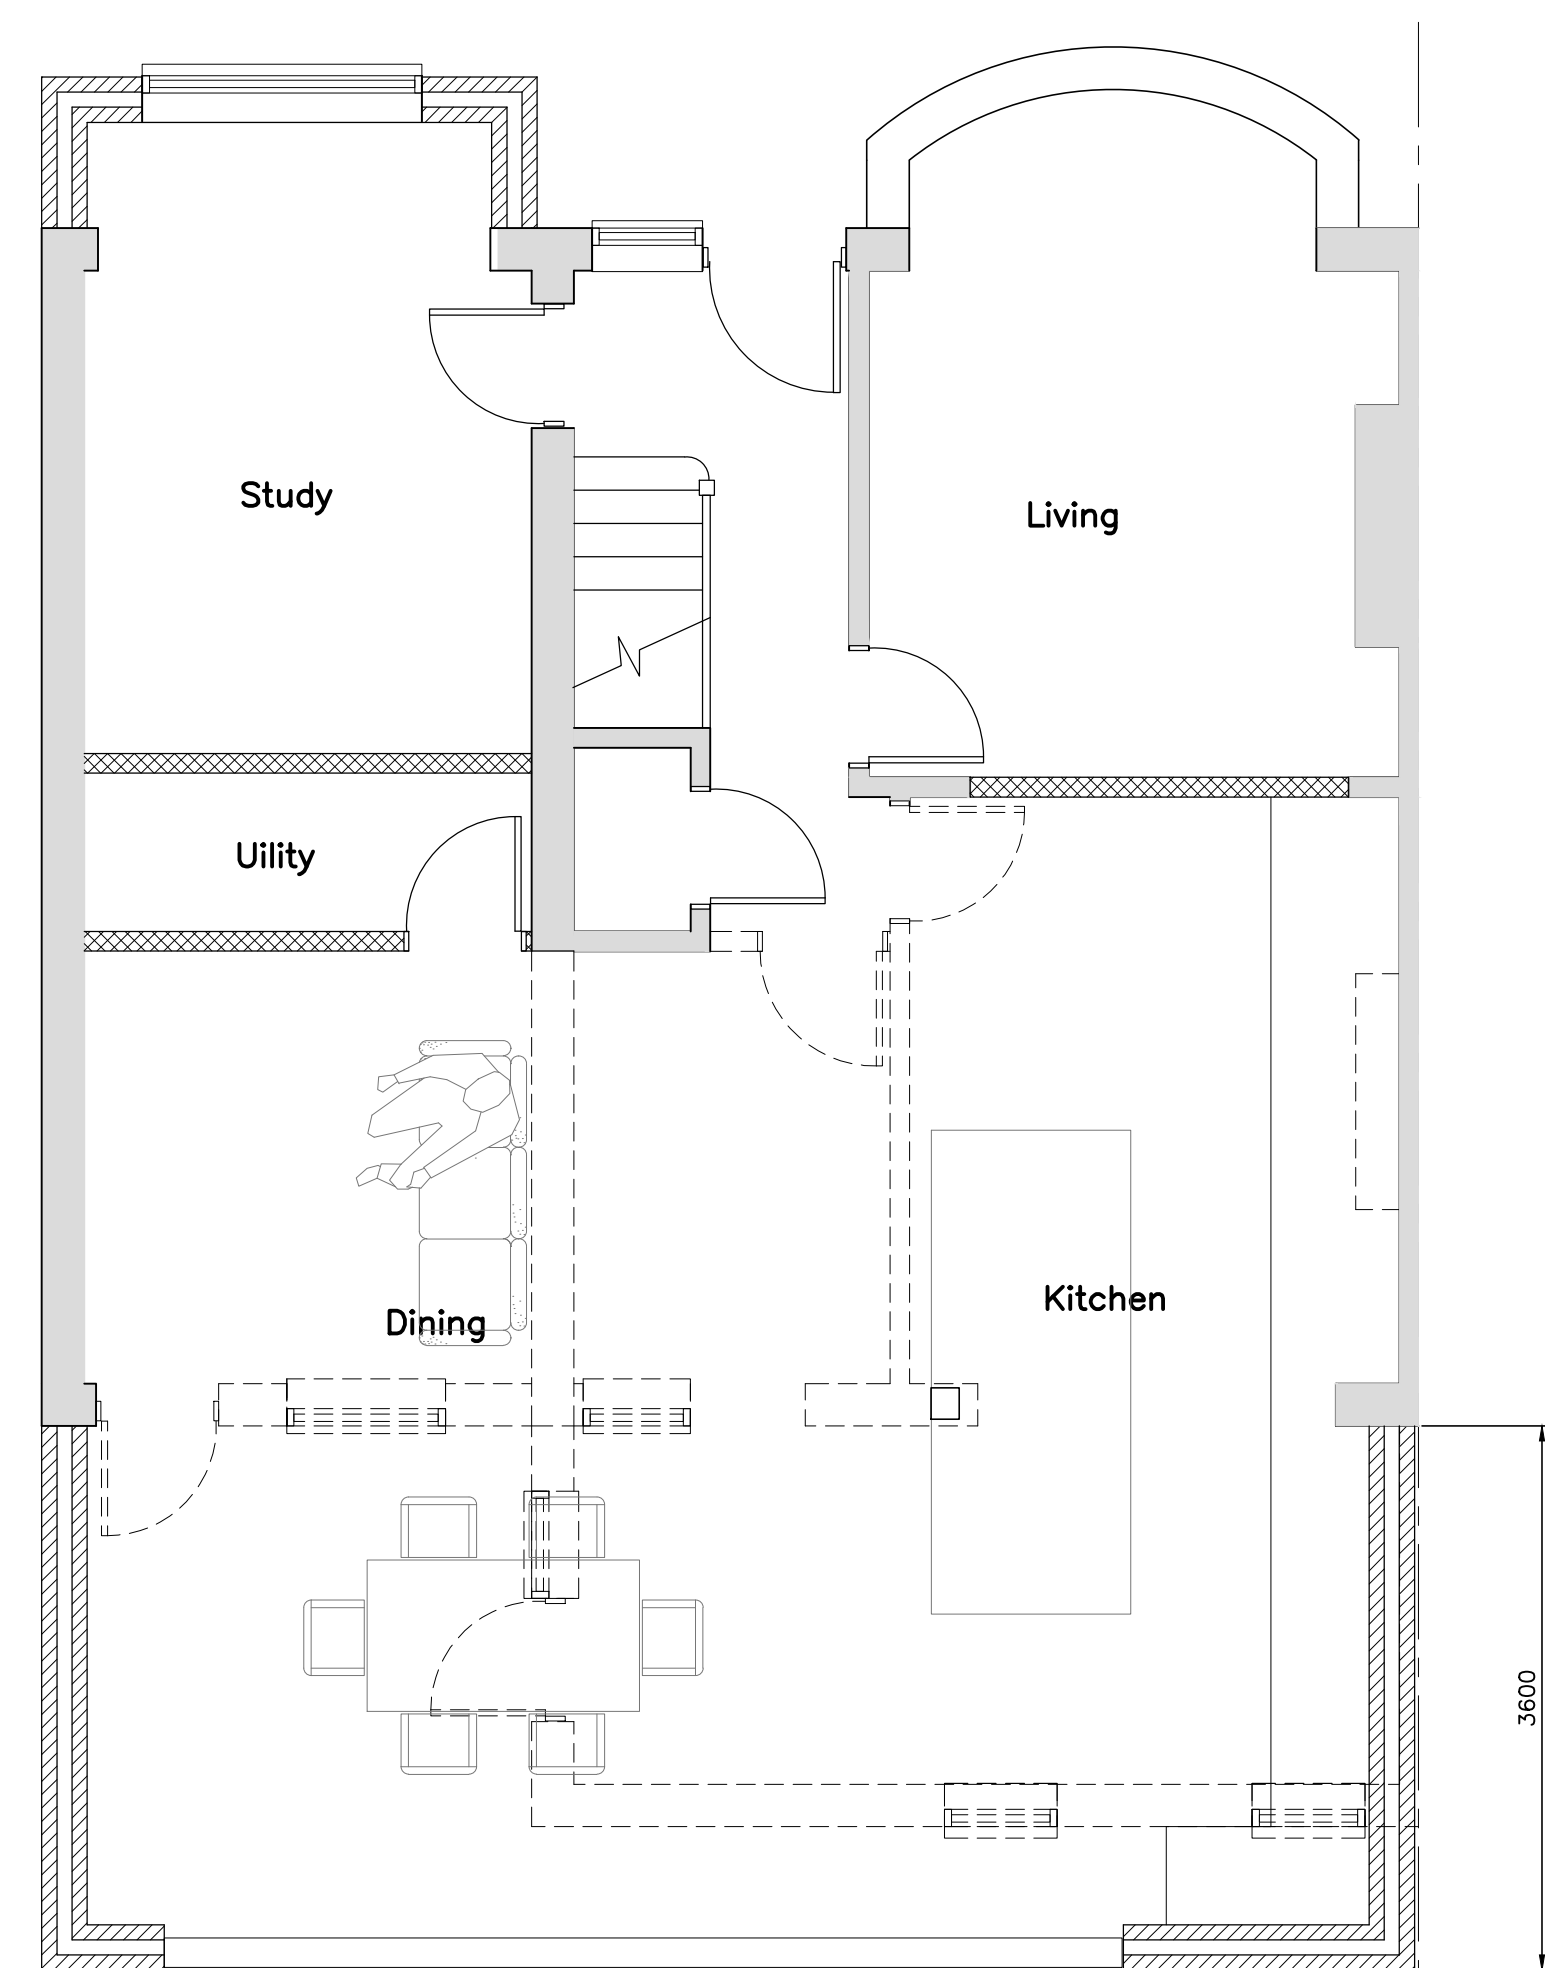

Rev	Description	Date
 KDA Designs Ltd. Architectural & Structural Services 1240 WILSON AVE SUITE 100 MISSISSAUGA ONTARIO L4X 1L1 kevin@kda designs.co.uk		
This drawing is property of Mr Kevin P Austin. The information contained is copyright and is not to be copied or used without prior permission.		
Project	TWO STOREY SIDE AND REAR EXTENSION 22 SHENLEY AVENUE RUILSIP HA4 6BX	
Drawing	PLANNING DRAWING	
Drawn	KDA	Checked
Scale	A1@1:50	Date FEB 2022
Drg. No. 22SA_P01		Rev A