


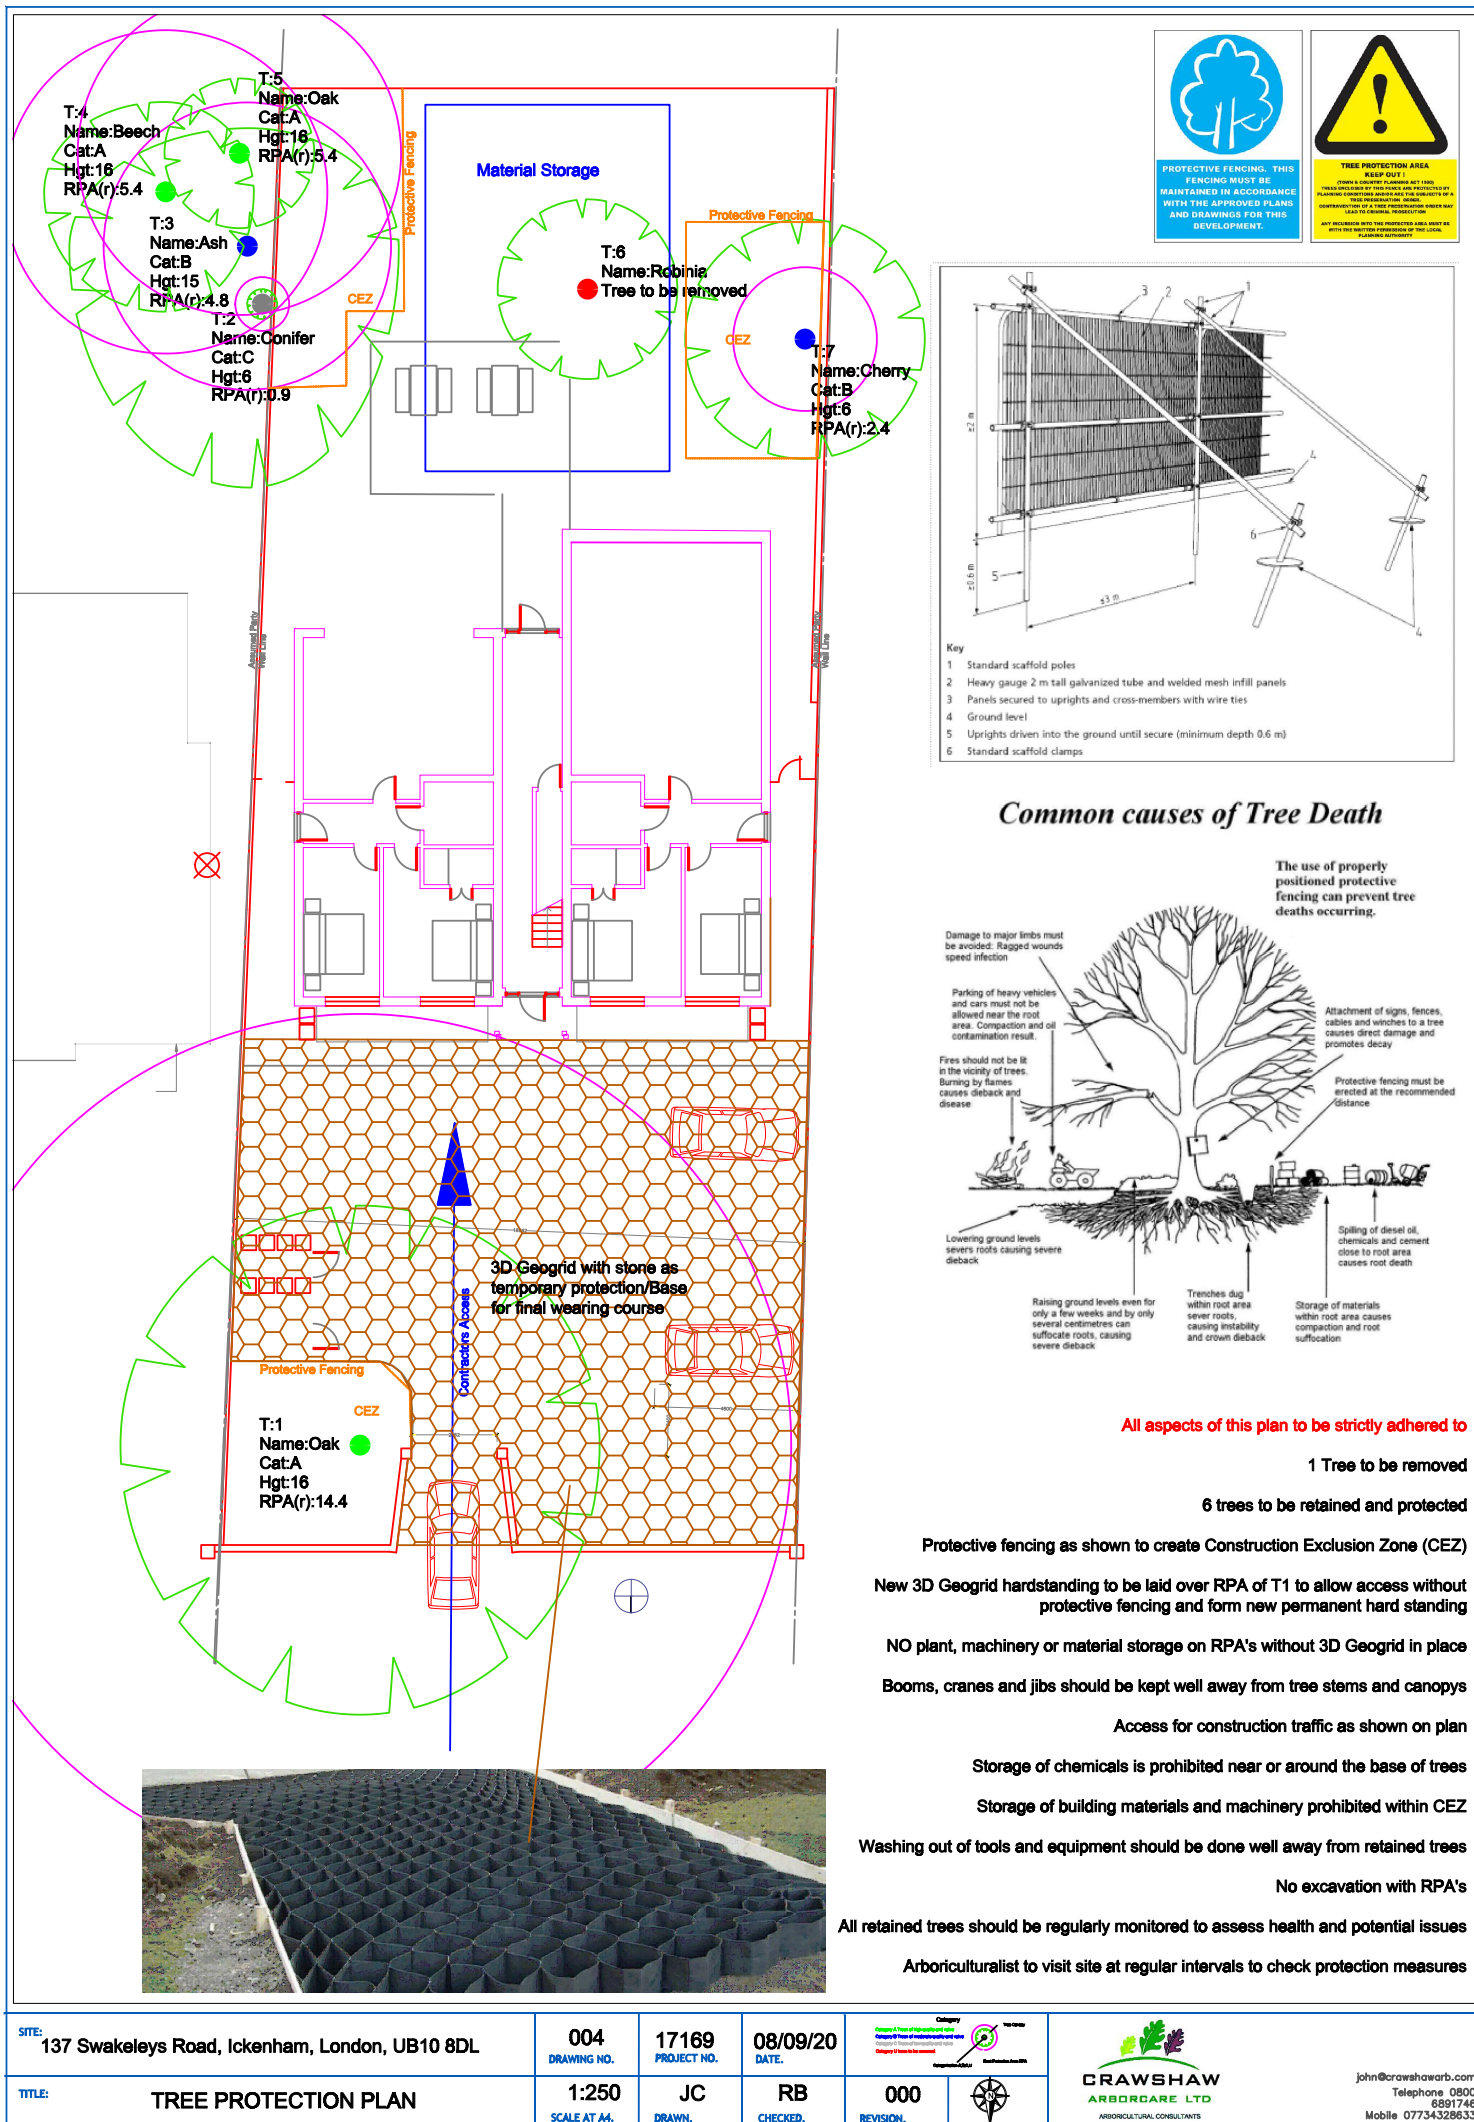

SITE: 137 Swakeleys Road, Ickenham, London, UB10 8DL	004 DRAWING NO.	17169 PROJECT NO.	08/09/20 DATE.	000 REVISION.	CRAWSHAW ARBORICARE LTD ARBORICULTURAL CONSULTANTS
TITLE: TREE PROTECTION PLAN	1:250 SCALE AT A4.	JC DRAWN.	RB CHECKED.	000 REVISION.	000 REVISION.