


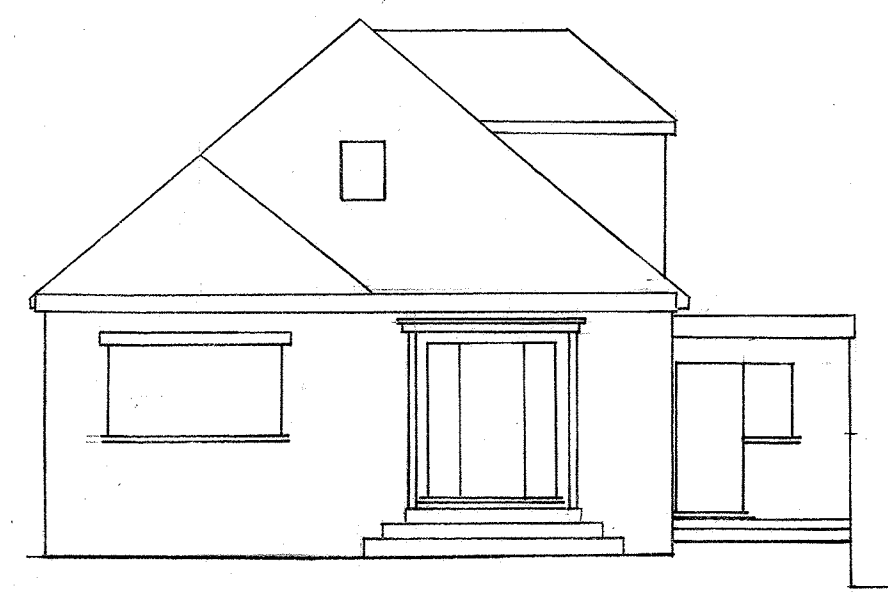


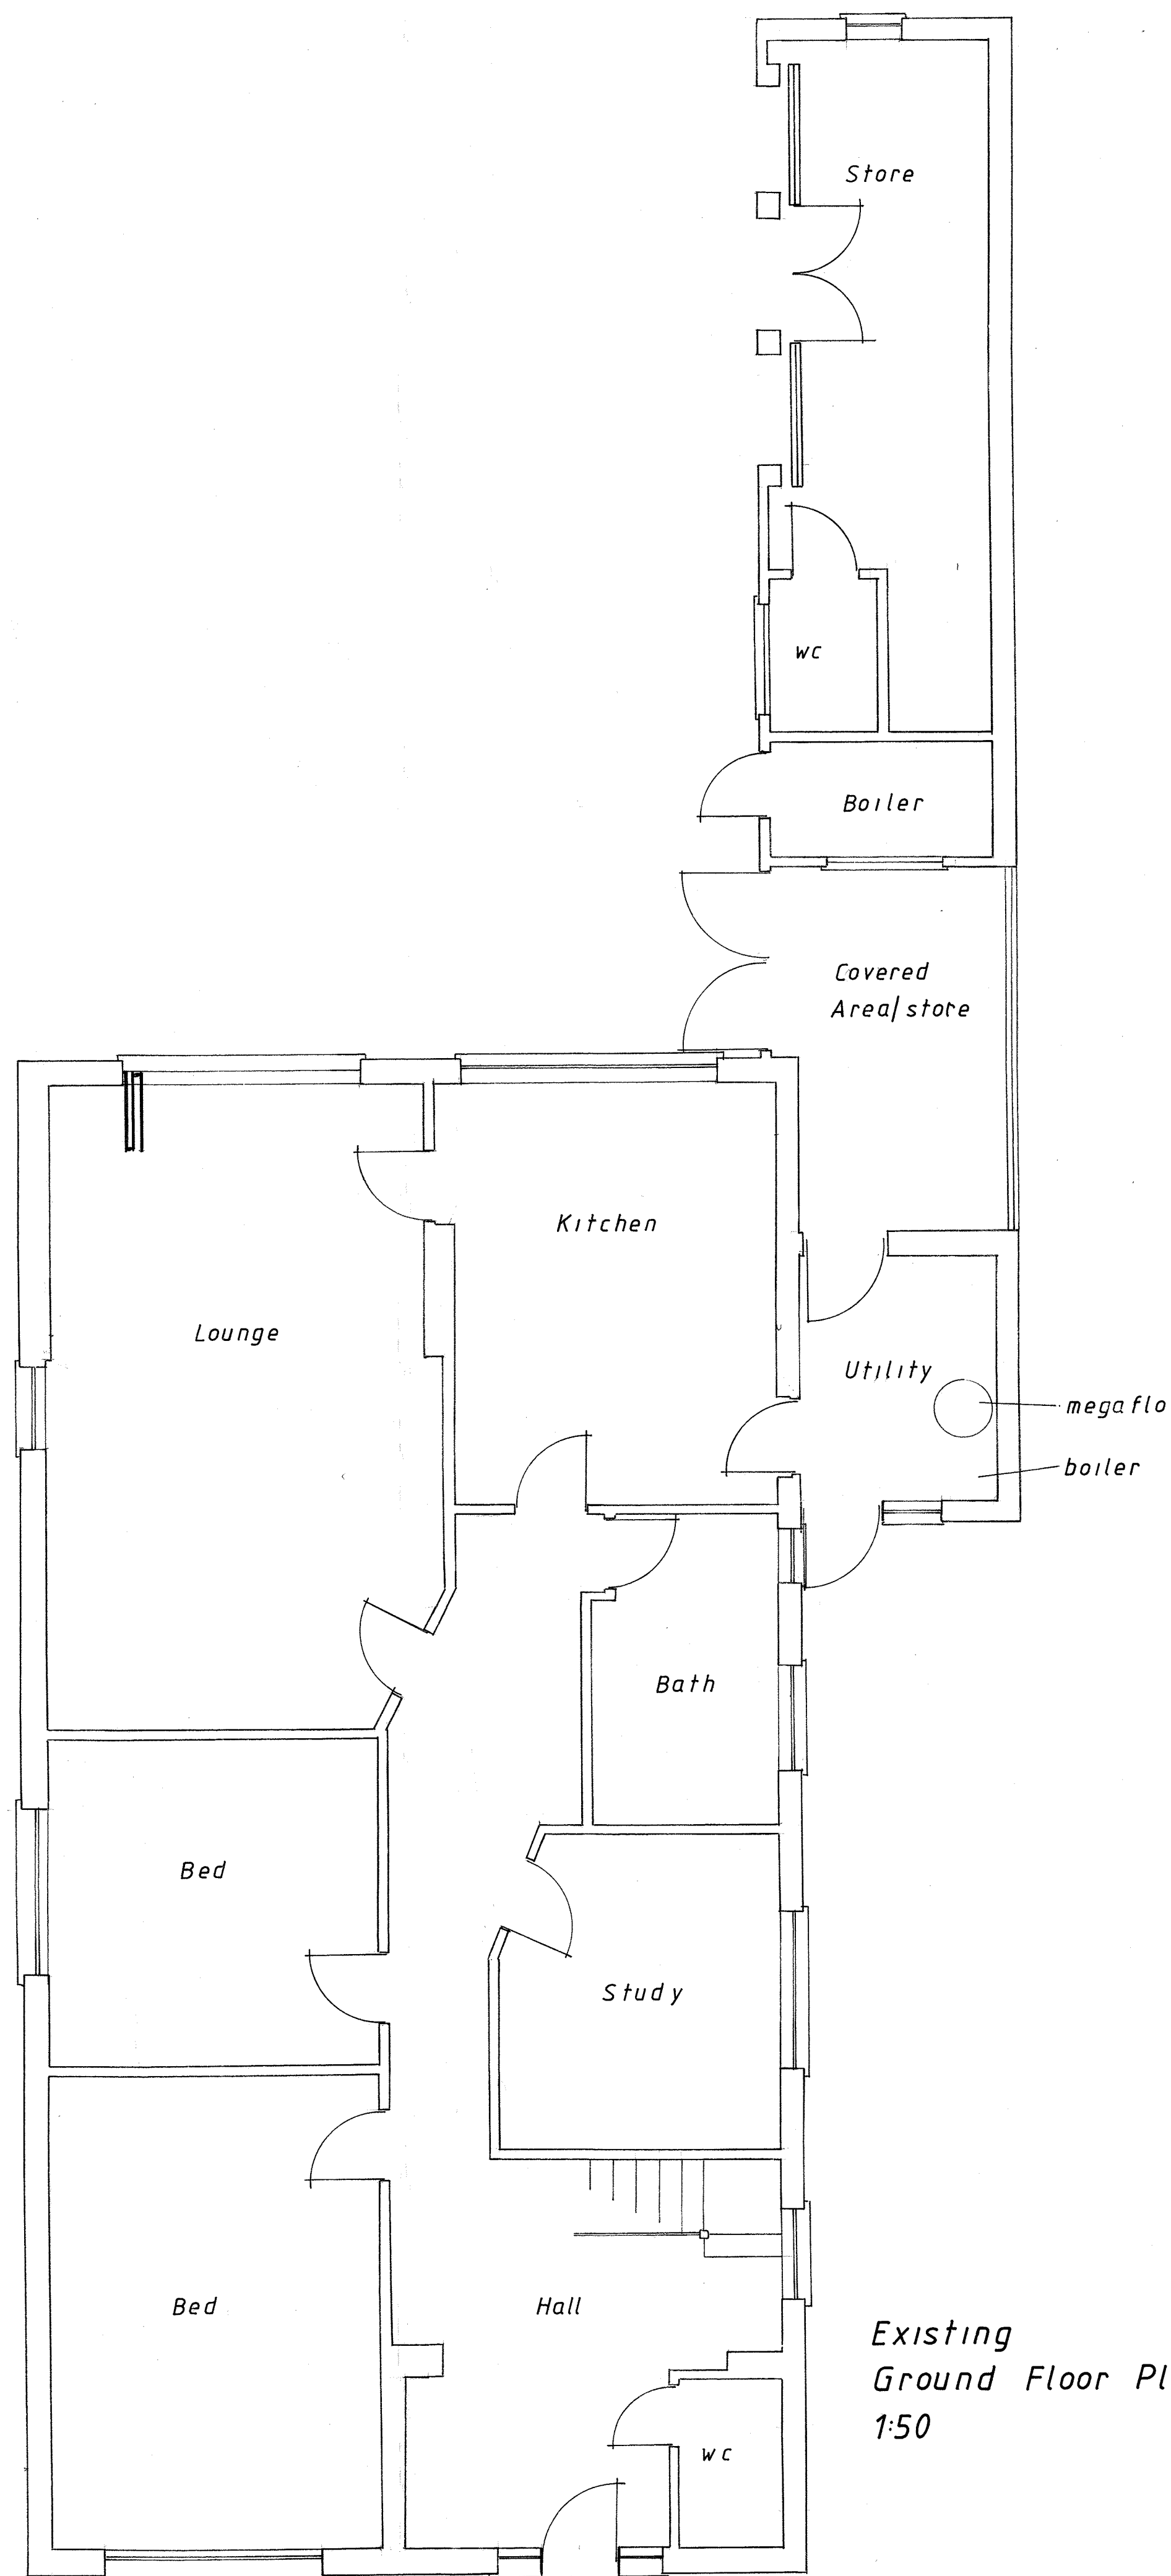

Front

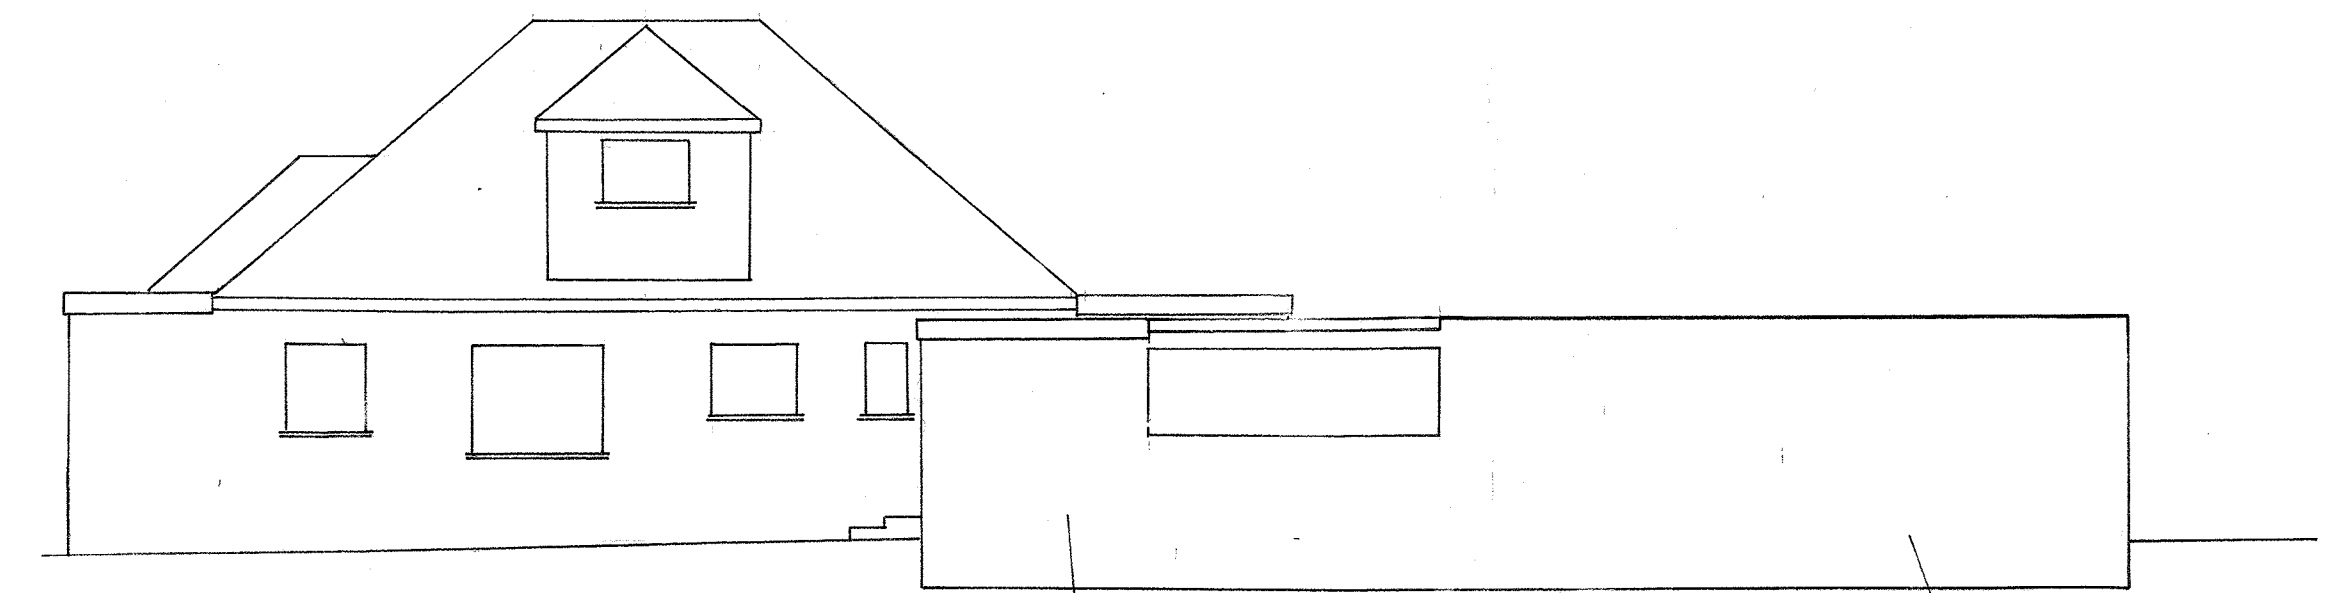


Side

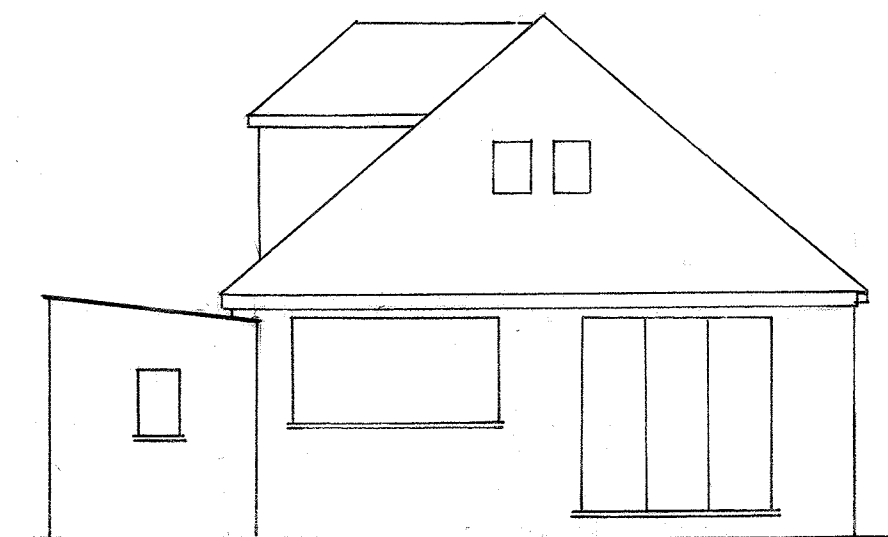

Rear

Existing Elevations  
1:100

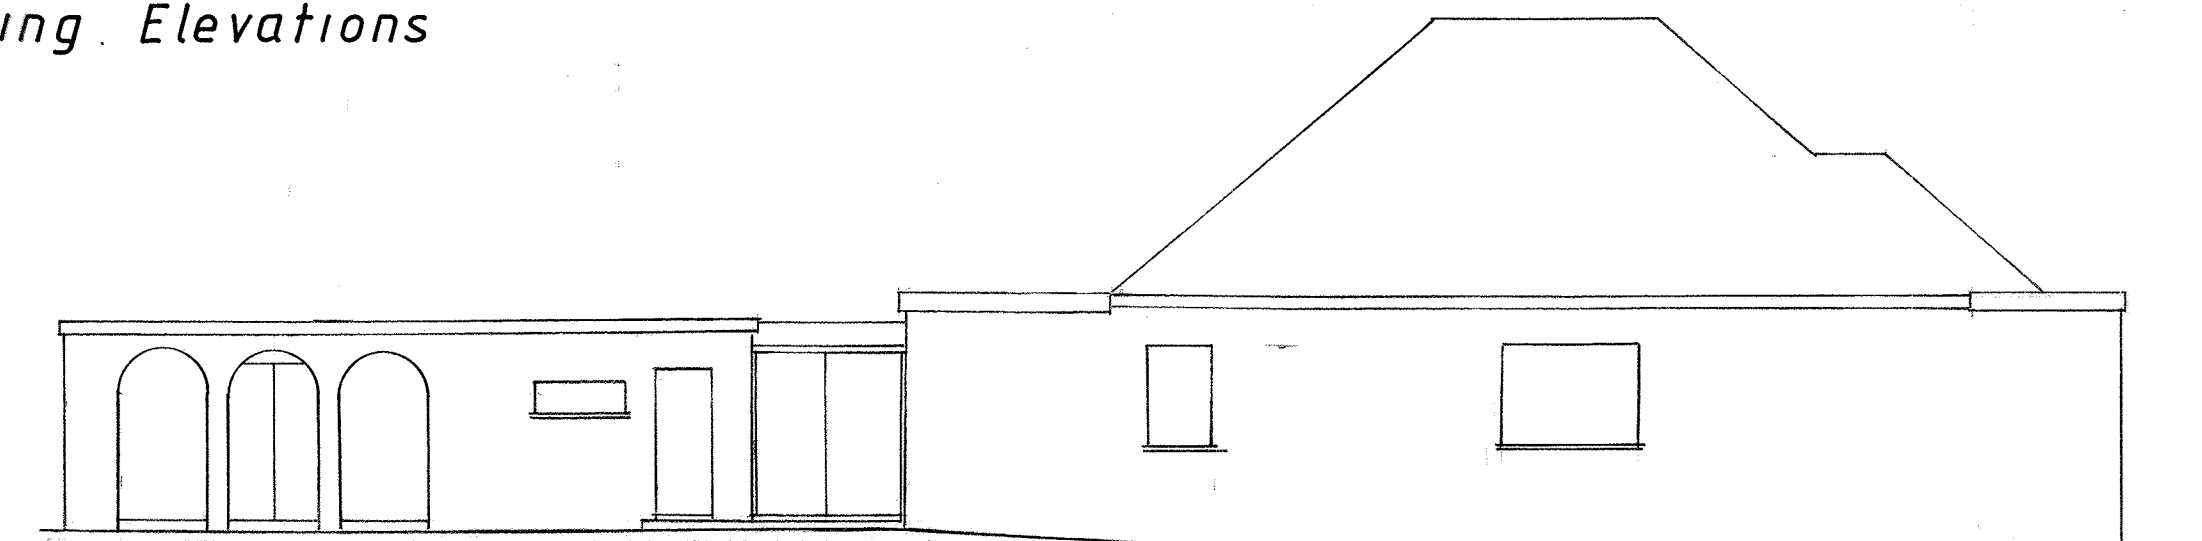

Side

Proposed Rebuilding  
of Side/Rear  
Extension with  
Flat Roof  
163, Long Lane,  
Hillingdon.

Drg. No.163LL/1

Scales

