



SIDE ELEVATION

- ROOF - Plain red/brown roof tiles
- WALLS - Front - Facing brickwork
Rear - White render
- WINDOWS - UPVc frame double glazed
- DOORS - UPVc frame double glazed
- RWP & GUTTERS - UPVc black

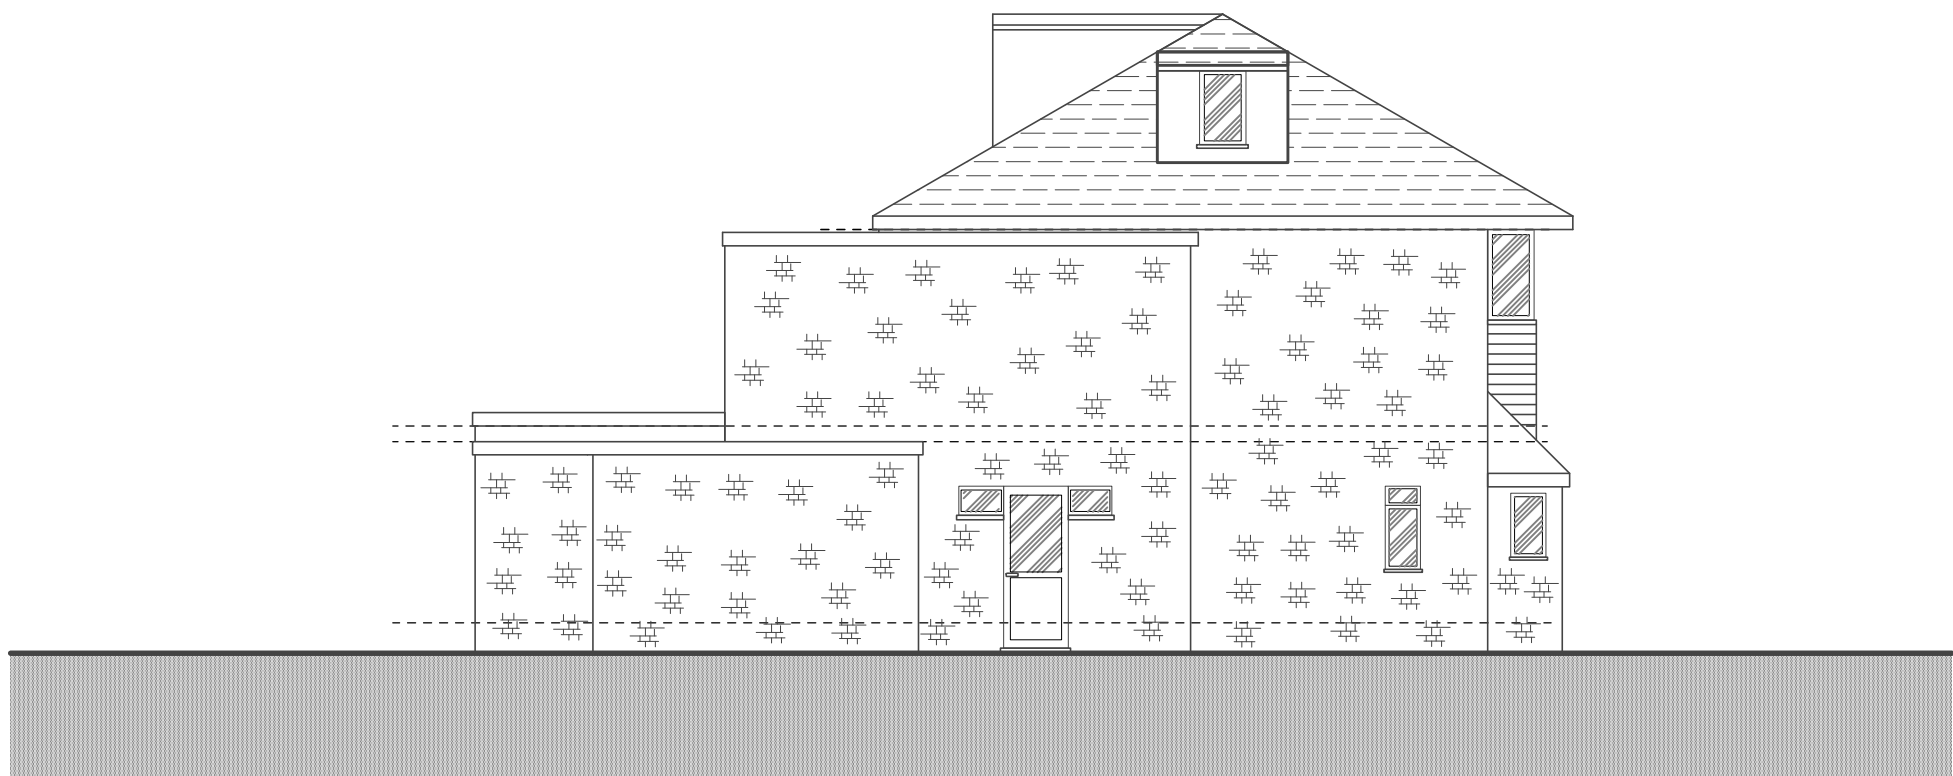

SIDE ELEVATION

scale - 1 : 100 @ A3

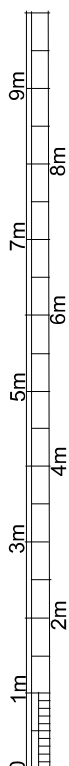

SSK Architects Ltd chartered practice



tel : 07905 03 39 30

email : sskarchitects@gmail.com

EXISTING

Purpose - Householder planning application

ELEVATIONS

All dimensions to be checked on site. All omissions & discrepancies to be reported to the designer.	PROJECT: 3 Ravenscourt Close, Ruislip, HA4 7PP	DATE: 17/01/2020
© SSK architects owns the copyright of this drawing which must not be reproduced in whole or part without the written permission.	DWG NO: EXG ELEV 04	REVISION: