

FOR CONSTRUCTION PURPOSES DO NOT SCALE FROM THIS DRAWING.
ALL DIMENSIONS TO BE CHECKED ON SITE. ANY DISCREPANCIES MUST BE
REPORTED TO THE ARCHITECT FOR VERIFICATION PRIOR TO
COMMENCEMENT OF THE EFFECTED WORKS. IF IN DOUBT ASK. THIS
DRAWING IS COPYRIGHT.

Rev No	Date	Revision note
P1	04th Aug '22	Preliminary issue.

A

B

C

D

E

F

A


B

C

D


E

F

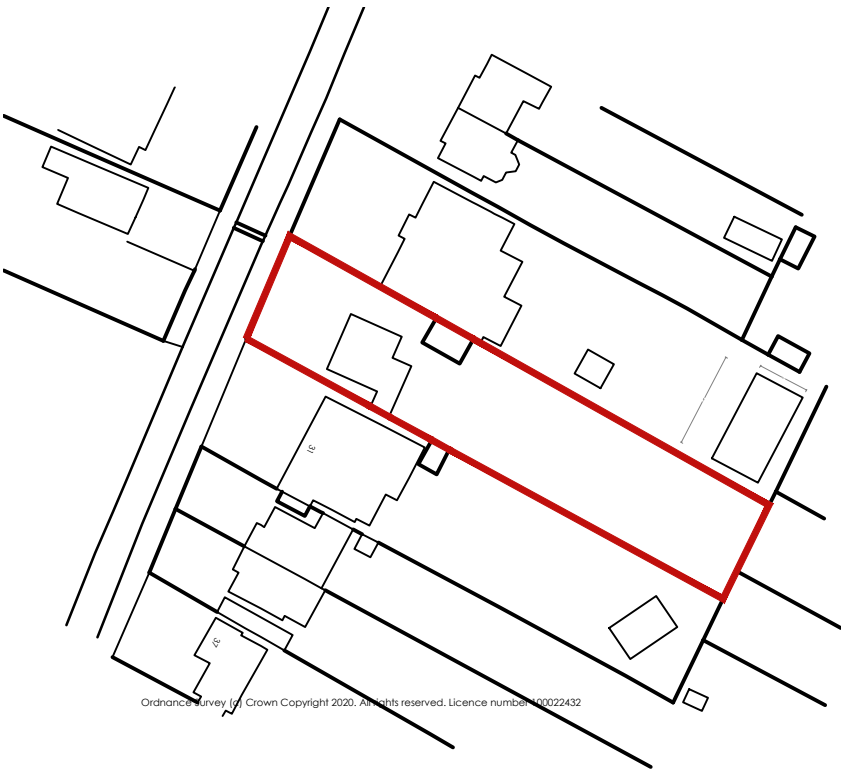


Ordnance Survey Ltd Crown Copyright 2020. All rights reserved. Licence number 100022432

SITE LOCATION PLAN
SCALE 1:1250

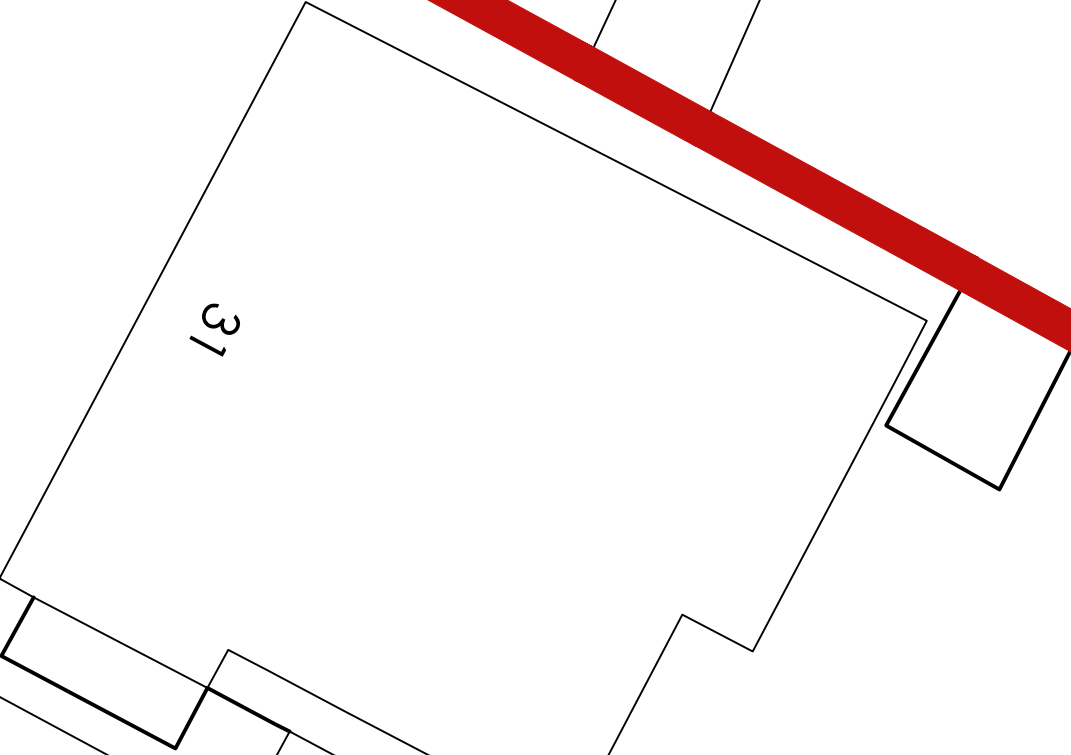

BLOCK PLAN
SCALE 1:200

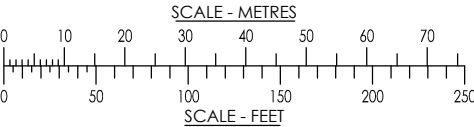

jpb
architects

BROOK HOUSE
54A COWLEY MILL ROAD
UXBRIDGE UB8 2FX

TEL: (01895) 272 446
FAX: (01895) 272 483
EMAIL: admin@jpbarchitects.co.uk

JOB TITLE

THE AVENUE
ICKENHAM
UXBRIDGE UB10 8NR

DRG TITLE

SITE LOCATION & BLOCK PLANS

SCALE

1:200, 1250 @ A3

JOB NO.

11055

DRG NO.

101

DATE

Aug '22

REV

P1