



FOR CONSTRUCTION PURPOSES DO NOT SCALE FROM THIS DRAWING.
ALL DIMENSIONS TO BE CHECKED ON SITE. ANY DISCREPANCIES MUST BE
REPORTED TO THE ARCHITECT FOR VERIFICATION PRIOR TO
COMMENCEMENT OF THE EFFECTED WORKS. IF IN DOUBT ASK. THIS
DRAWING IS COPYRIGHT.


Rev No	Date	Revision note
P1	07th June '22	Dimensions added
P2	13th July '22	Sections revised
P3	31st Oct '22	Sections revised
P4	28th Nov '22	Sections revised

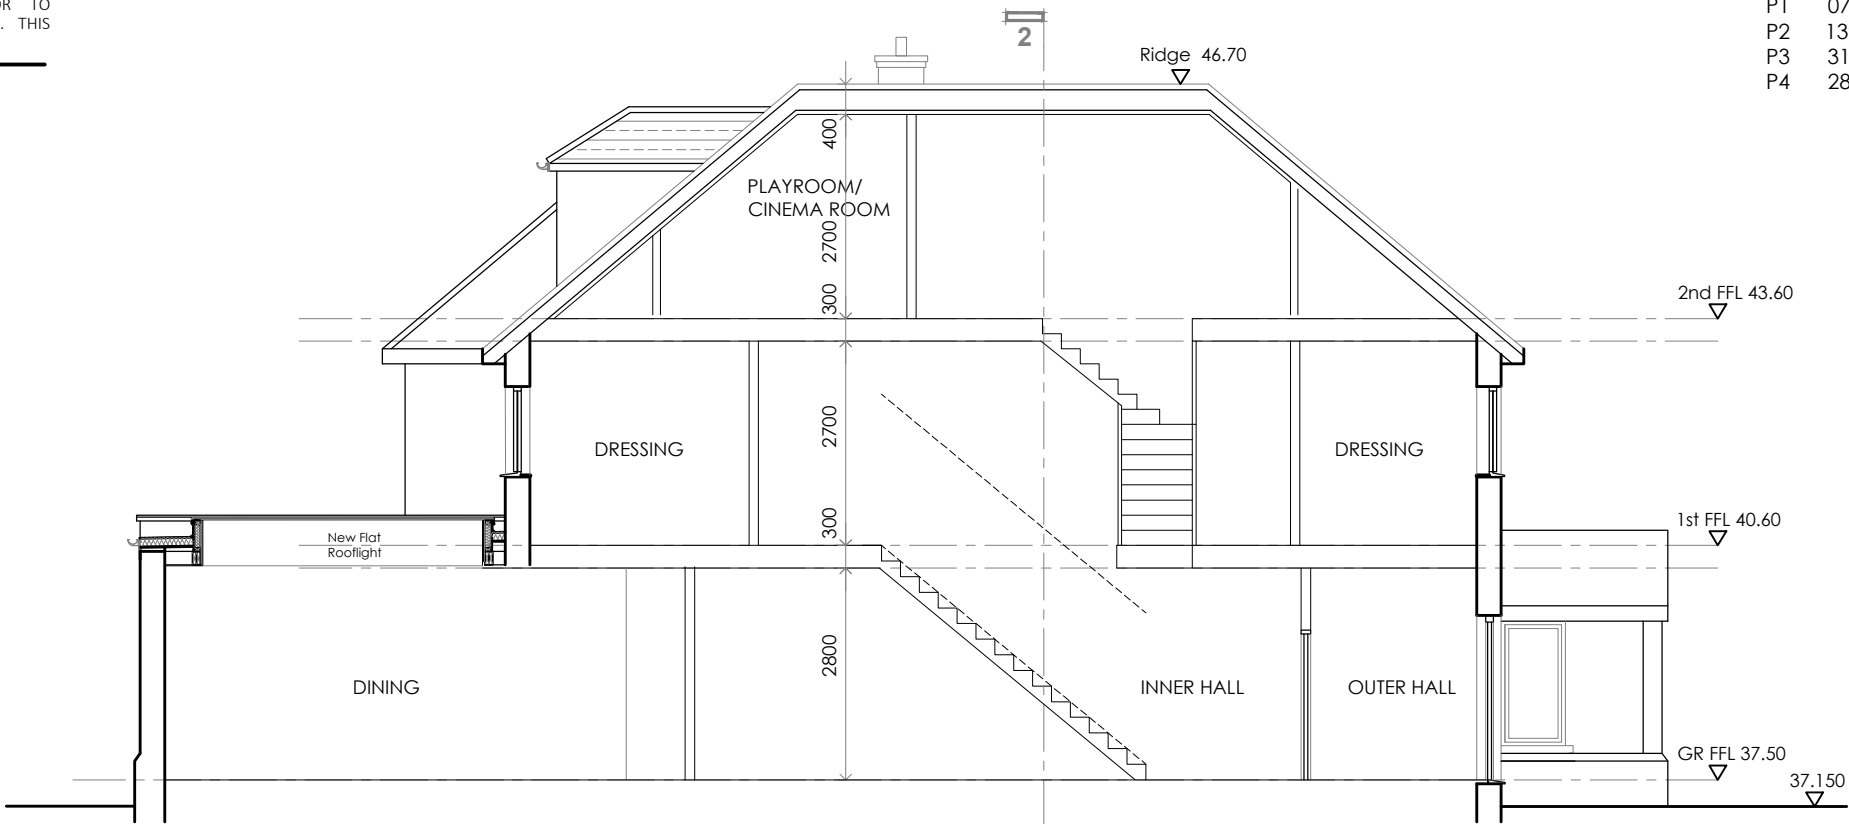

Section 1-1

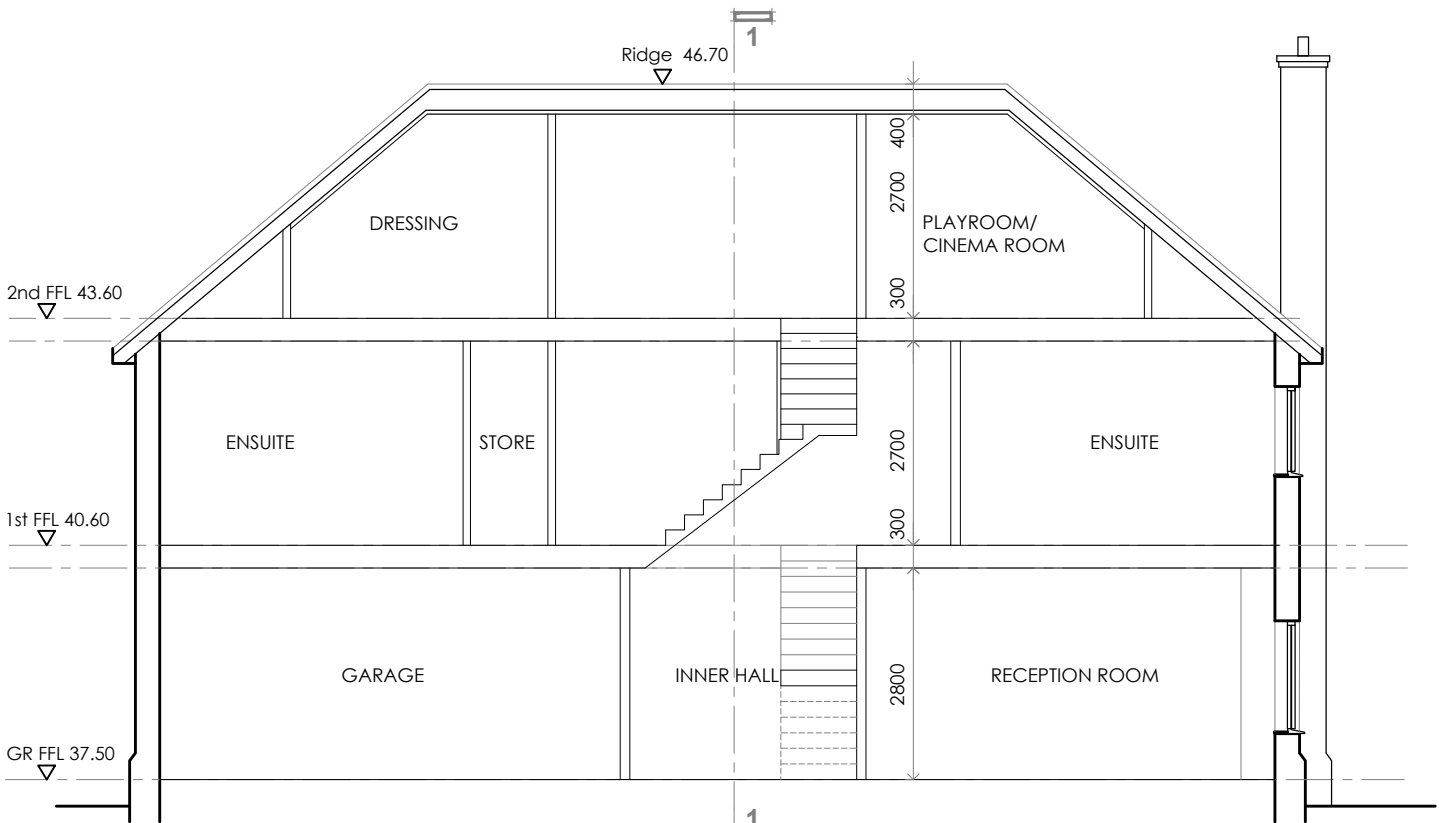

Section 2-2

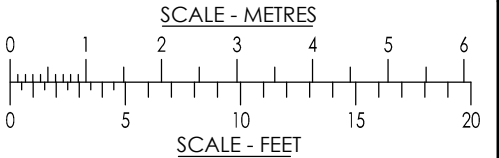

jpb
architects

BROOK HOUSE
54A COWLEY MILL ROAD
UXBRIDGE UB8 2FX
TEL: (01895) 272 446
FAX: (01895) 272 483
EMAIL: admin@jpbarchitects.co.uk

JOB TITLE		
29 THE AVENUE ICKENHAM UXBRIDGE UB10 8NR		
DRG TITLE		
NEW DWELLING - PROPOSED SECTIONS		
SCALE	DATE	
1: 100 @ A3	MAY 22	
JOB NO.	DRG NO.	REV
11055	135	P4