

A

B

C

D

E

F

FOR CONSTRUCTION PURPOSES DO NOT SCALE FROM THIS DRAWING.  
ALL DIMENSIONS TO BE CHECKED ON SITE. ANY DISCREPANCIES MUST BE  
REPORTED TO THE ARCHITECT FOR VERIFICATION PRIOR TO  
COMMENCEMENT OF THE EFFECTED WORKS. IF IN DOUBT ASK. THIS  
DRAWING IS COPYRIGHT.

RevNo

P1


31st Oct '22

P2

28th Nov '22

Revision note

Preliminary issue.  
Proposal revised

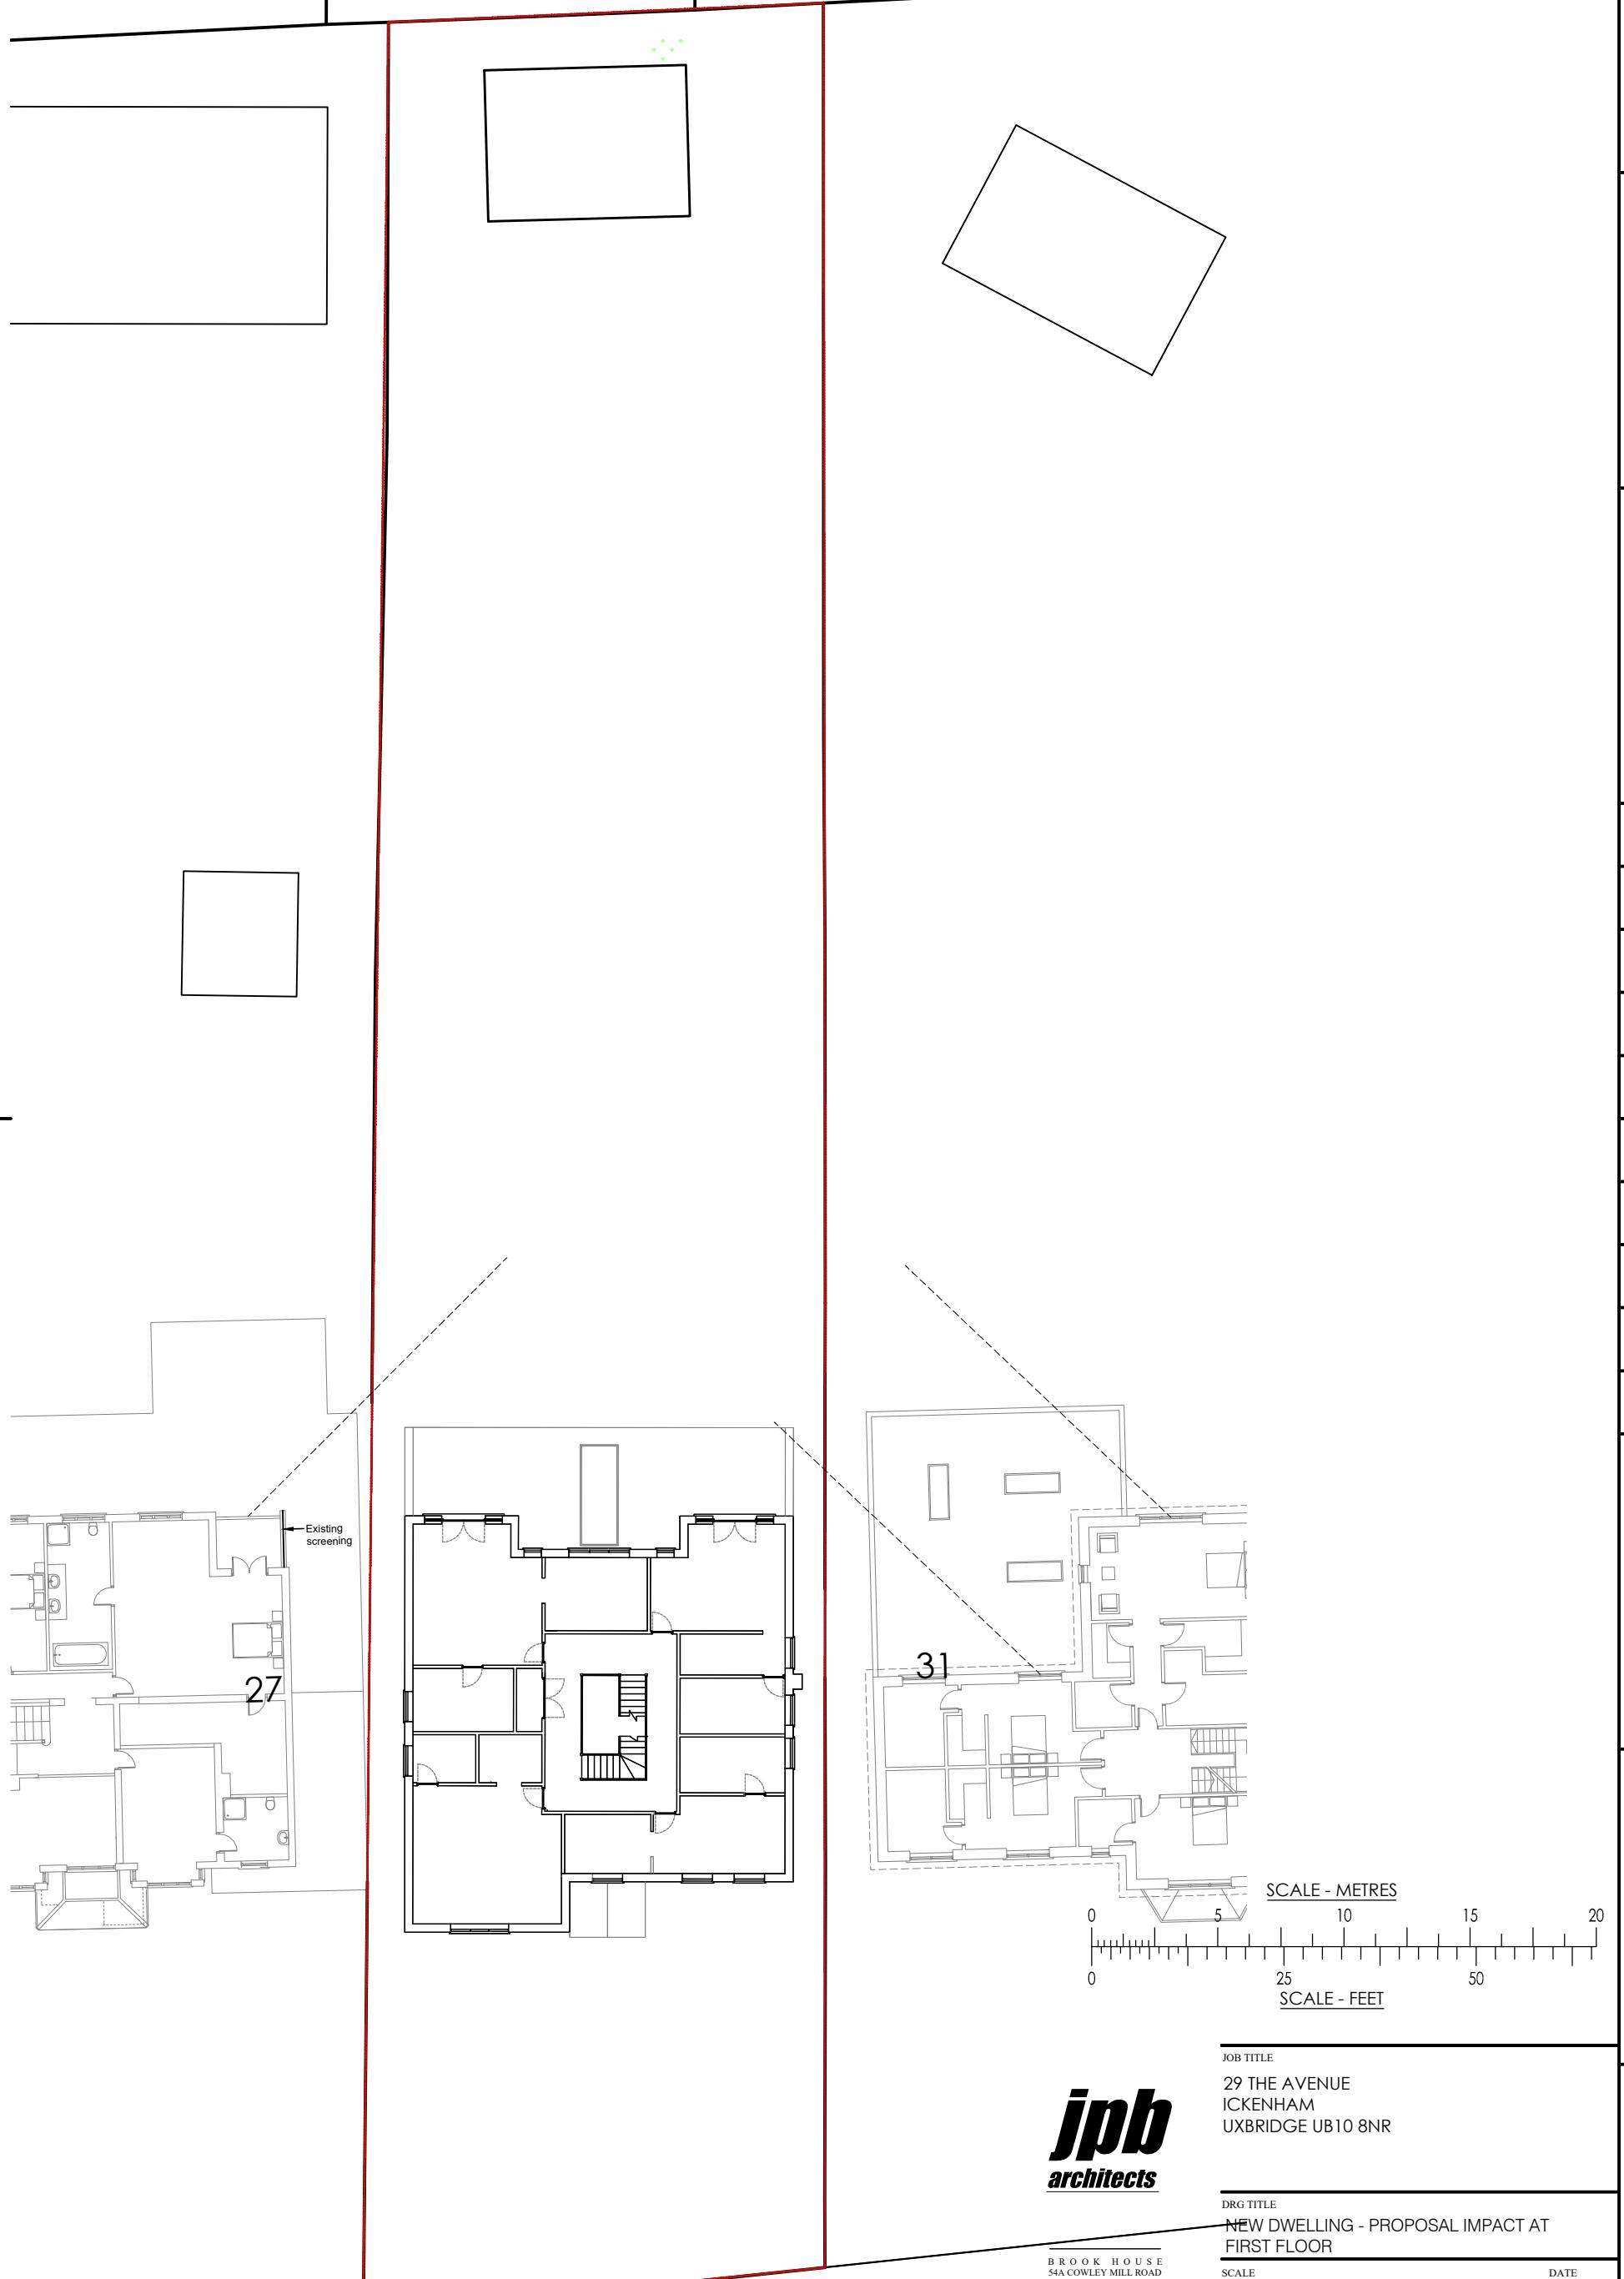

A

B

C

D

E

F