

FOR CONSTRUCTION PURPOSES DO NOT SCALE FROM THIS DRAWING.
ALL DIMENSIONS TO BE CHECKED ON SITE. ANY DISCREPANCIES MUST BE
REPORTED TO THE ARCHITECT FOR VERIFICATION PRIOR TO
COMMENCEMENT OF THE EFFECTED WORKS. IF IN DOUBT ASK. THIS
DRAWING IS COPYRIGHT.

Rev No	Date	Revision note
P1	04th Aug '22	Preliminary issue.
P2	31st Oct '22	Layout amended

A

B

C

D

E

F



BLOCK PLAN
SCALE 1:500

Ordnance Survey (c) Crown Copyright 2020. All rights reserved. Licence number 100022432

A


B

C


D

E

F

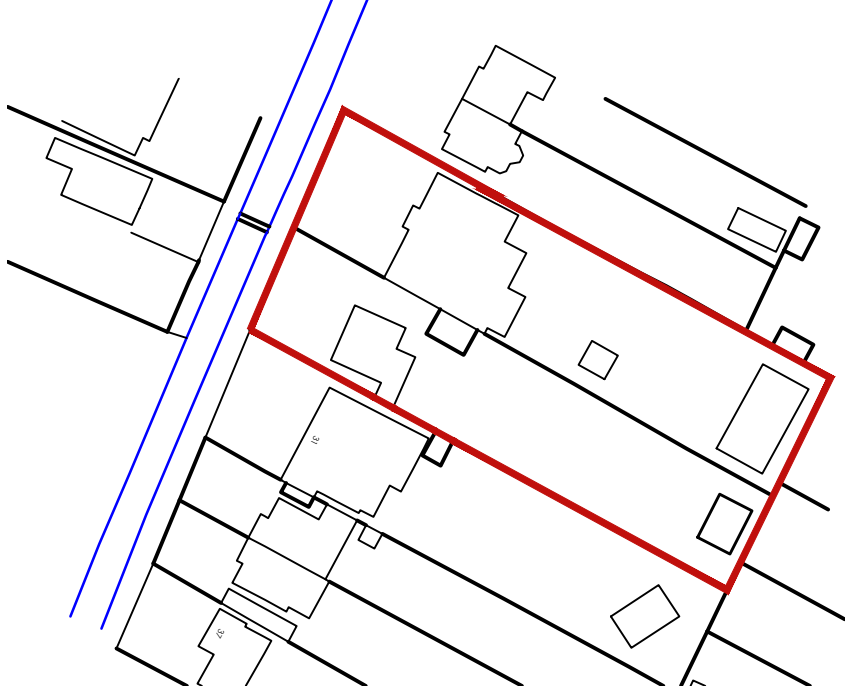

SITE LOCATION PLAN
SCALE 1:1250

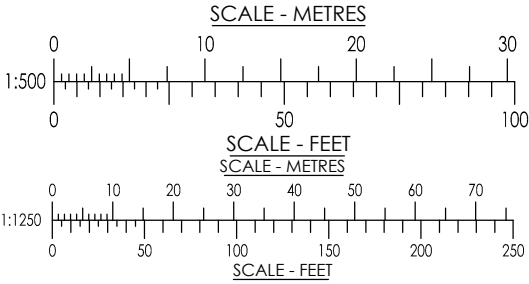

B R O O K H O U S E
54A COWLEY MILL ROAD
UXBRIDGE U X 8 2 F X

TEL : (01895) 272 446
FAX : (01895) 272 483
EMAIL : a d m i n @
j p b a r c h i t e c t s . c o . u k

JOB TITLE

THE AVENUE
ICKENHAM
UXBRIDGE UB10 8NR

DRG TITLE

SITE LOCATION & EXISTING BLOCK PLAN

SCALE @ A3

1:500, 1250 @ A3

JOB NO.

11055

DRG NO.

101

DATE

Aug '22

REV

P2