

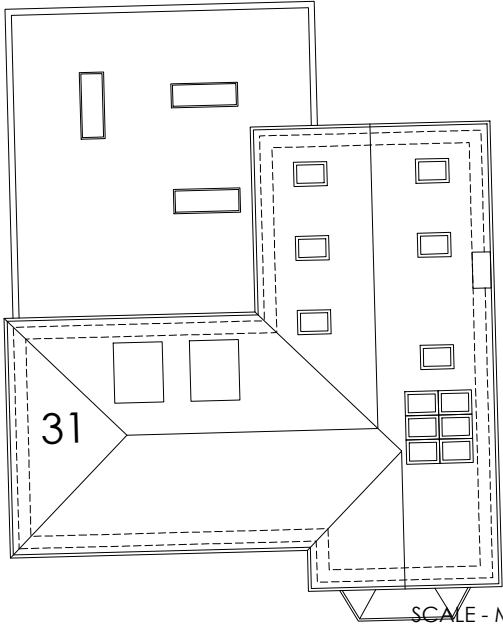
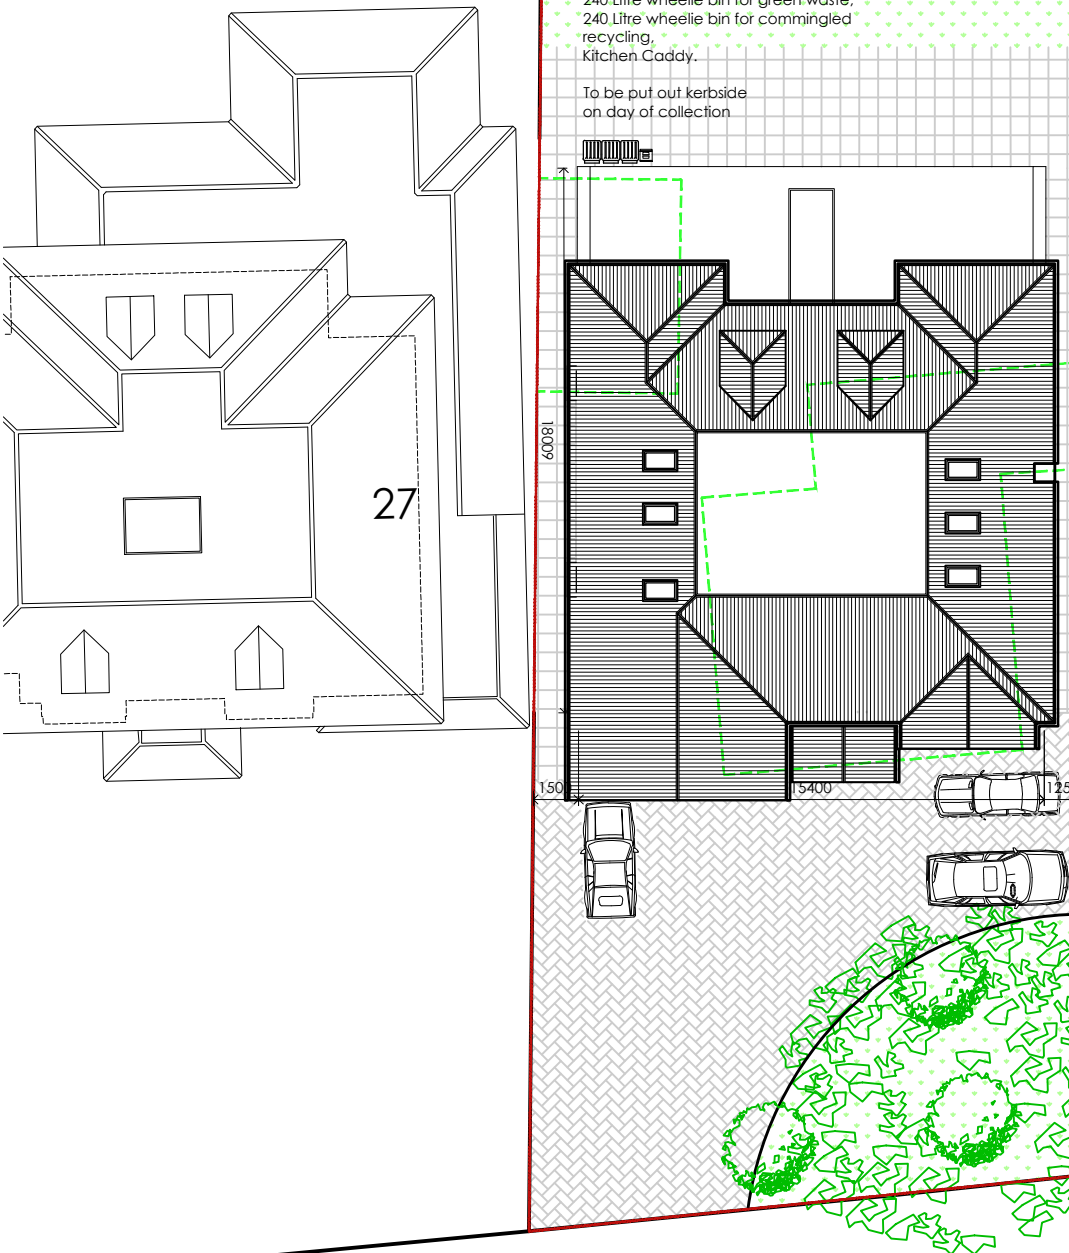
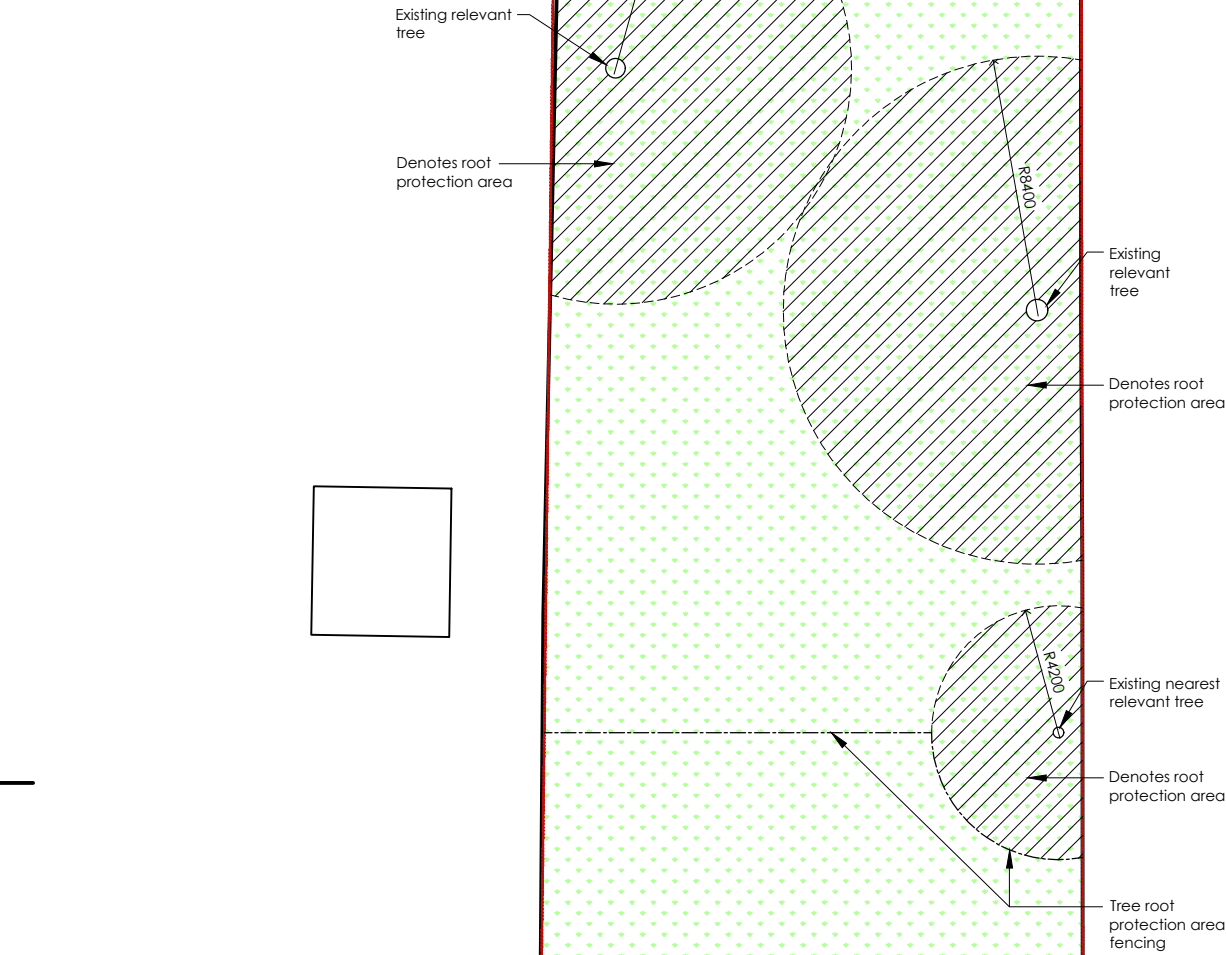


FOR CONSTRUCTION PURPOSES DO NOT SCALE FROM THIS DRAWING.
ALL DIMENSIONS TO BE CHECKED ON SITE. ANY DISCREPANCIES MUST BE
REPORTED TO THE ARCHITECT FOR VERIFICATION PRIOR TO
COMMENCEMENT OF THE EFFECTED WORKS. IF IN DOUBT ASK. THIS
DRAWING IS COPYRIGHT.

Rev	No	Date	Revision note
P1		12th May '22	Preliminary issue.
P2		07th June '22	Drawing number revised
P3		31st Oct '22	Drawing revised
P4		28th Nov '22	Drawing revised; relevant trees and tree protection fencing added

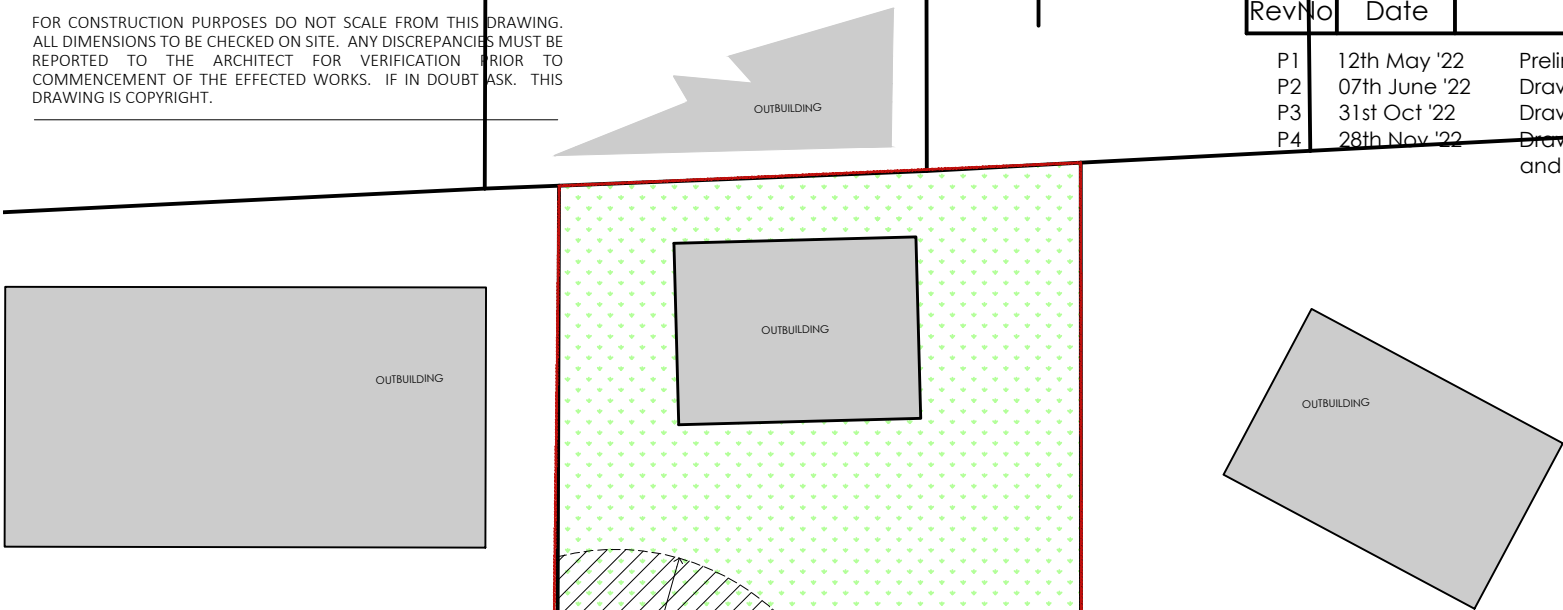

GROUND FLOOR
GIA : 273 M²

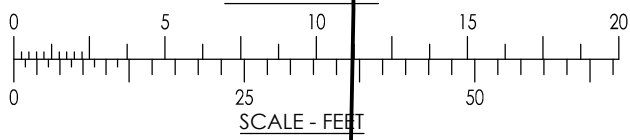

jpb
architects

B R O O K H O U S E
54A COWLEY MILL ROAD
UXBRIDGE UB8 2FX

TEL: (01895) 272 446
FAX: (01895) 272 483
EMAIL: admin@jpbarchitects.co.uk

JOB TITLE
29 THE AVENUE
ICKENHAM
UXBRIDGE UB10 8NR

DRG TITLE
NEW DWELLING - PROPOSED BLOCK PLAN

SCALE @ A3 1: 250 @ A3	DATE OCT 2021
JOB NO. 11055	DRG NO. 136
	REV P4