

FOR CONSTRUCTION PURPOSES DO NOT SCALE FROM THIS DRAWING.
ALL DIMENSIONS TO BE CHECKED ON SITE. ANY DISCREPANCIES MUST BE
REPORTED TO THE ARCHITECT FOR VERIFICATION PRIOR TO
COMMENCEMENT OF THE EFFECTED WORKS. IF IN DOUBT ASK. THIS
DRAWING IS COPYRIGHT.

C |

D

RevNo

RevNo	Date
P1	12th M
P2	07th J
P3	31st O
P4	28th N


e

1

8

Revision notes

nt trees
cinc added
d, building width

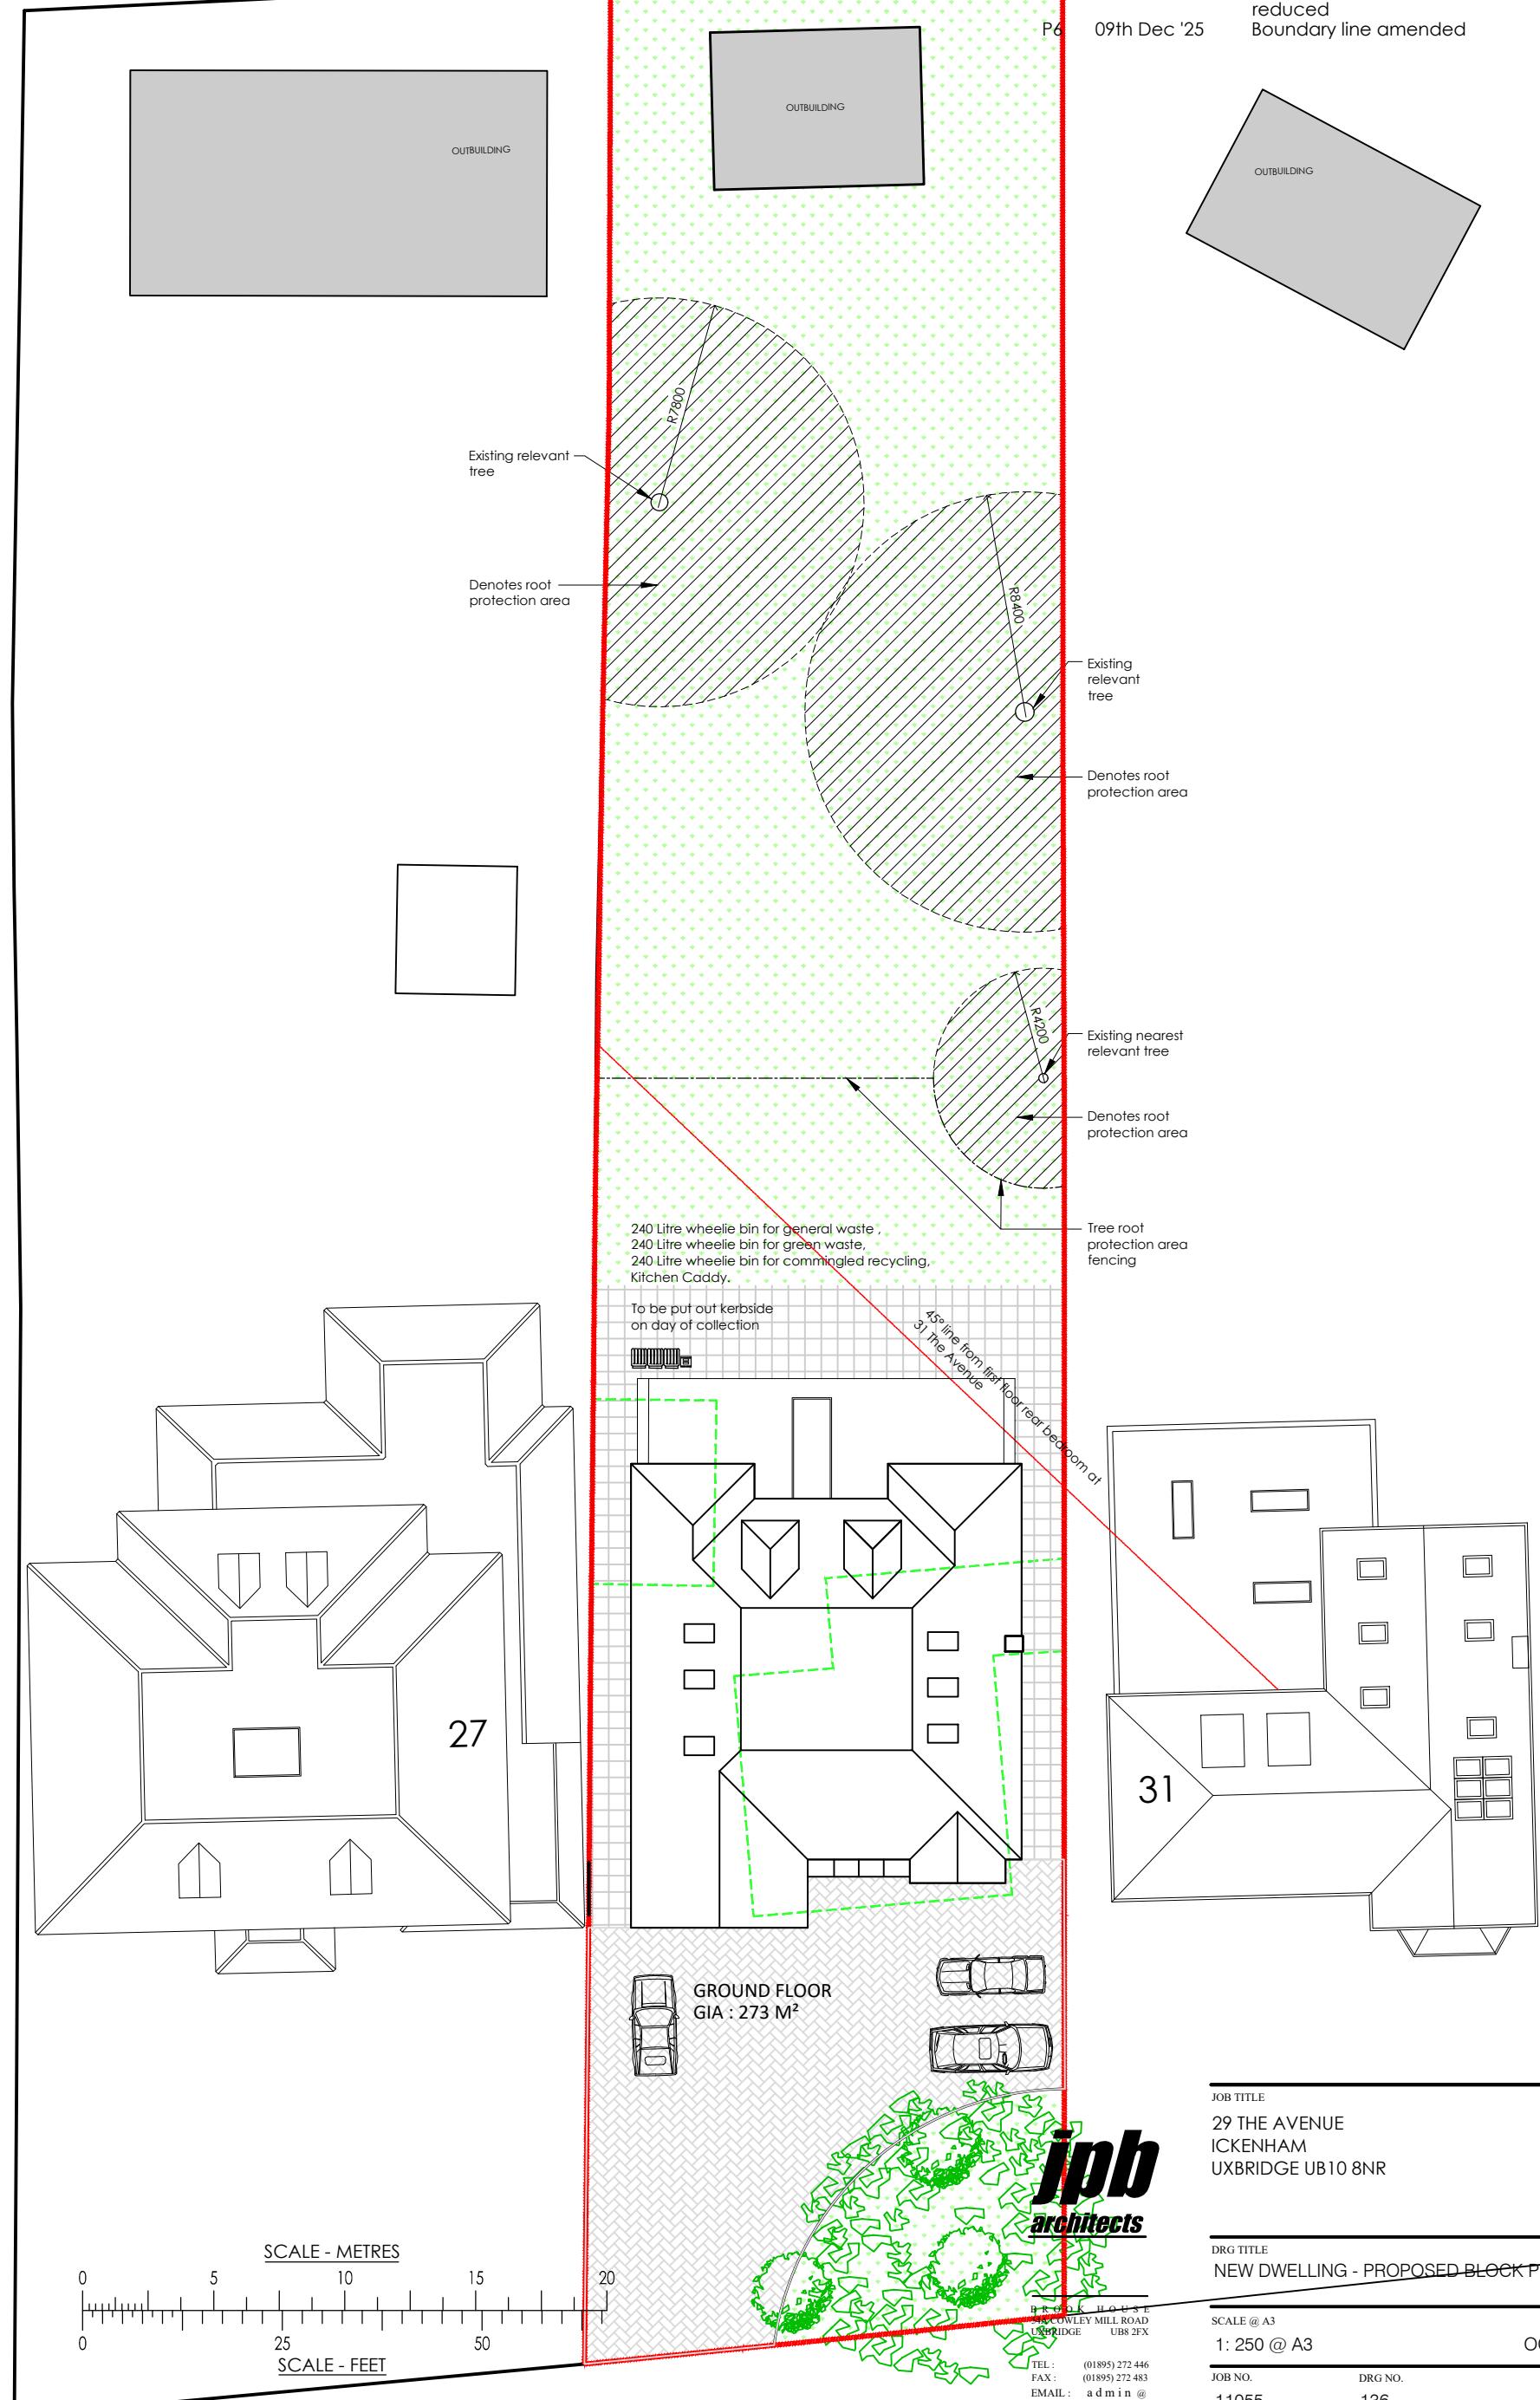

JOB TITLE
29 THE AVENUE
ICKENHAM
UXBRIDGE UB10 8NR

DRG TITLE

SCALE @ A3
1: 250 @ A3

JOB NO.	DRG NO.
11055	136

REV

P6