
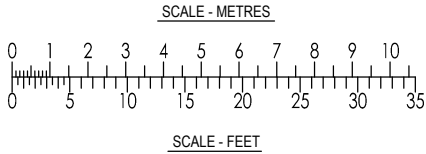


FOR CONSTRUCTION PURPOSES DO NOT SCALE FROM THIS DRAWING.
ALL DIMENSIONS TO BE CHECKED ON SITE. ANY DISCREPANCIES MUST BE
REPORTED TO THE ARCHITECT FOR VERIFICATION PRIOR TO
COMMENCEMENT OF THE EFFECTED WORKS. IF IN DOUBT ASK. THIS
DRAWING IS COPYRIGHT.

Rev No	Date	Revision note
P1	31st Oct '22	Preliminary issue.
P2	28th Nov '22	Elevations amended
P3	30th Nov '22	Existing bungalow shown
P4	22nd Aug '24	Revised elevation

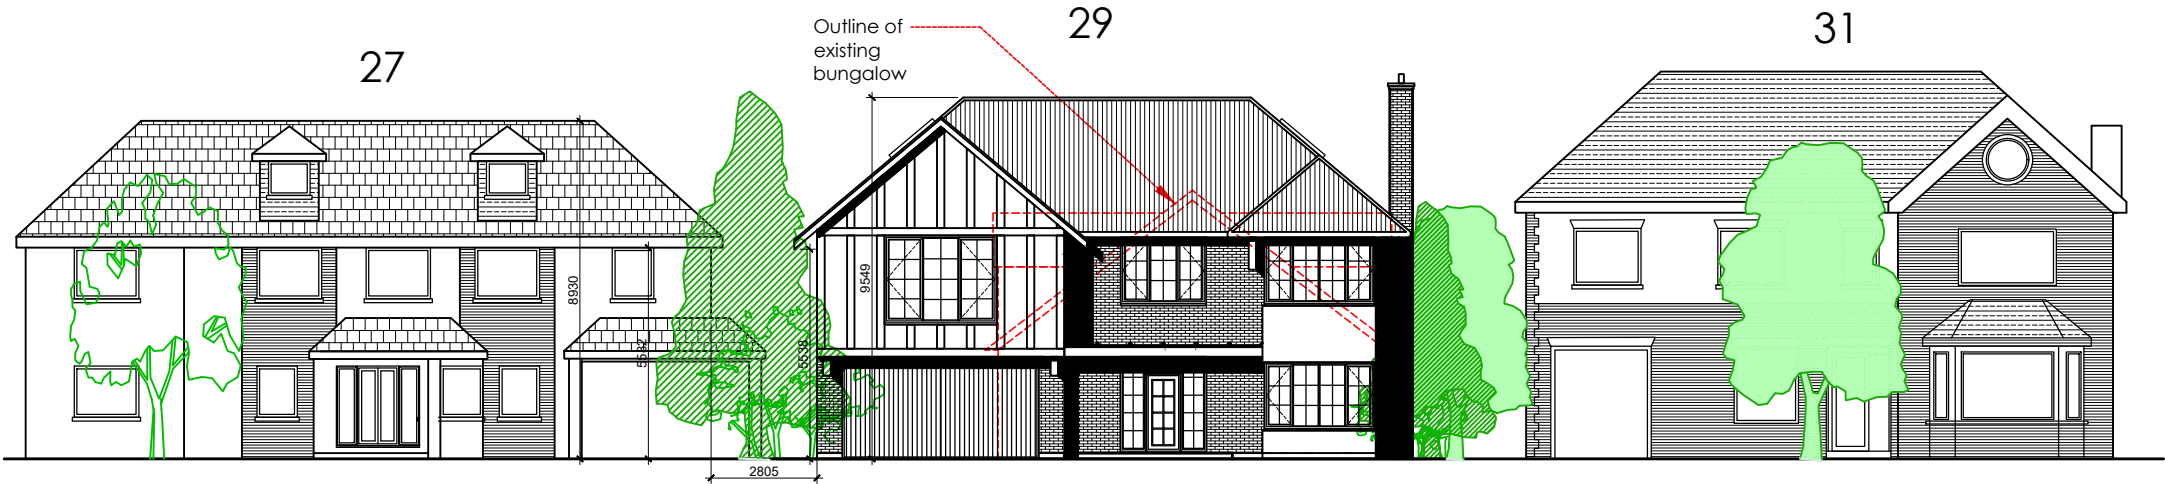

jpb
architects

BROOK HOUSE
34A COWLEY MILL ROAD
UXBRIDGE UB8 2FX

TEL: (01895) 272 446
FAX: (01895) 272 483
EMAIL: admin@jpbarchitects.co.uk

JOB TITLE

29 THE AVENUE
ICKENHAM
UXBRIDGE UB10 8NR

DRG TITLE

NEW DWELLING - PROPOSED STREET ELEVATION

SCALE @ A3

1: 200 @ A3

JOB NO.

11055

DRG NO.

140

DATE

OCT 2022

REV

P4