



FOR CONSTRUCTION PURPOSES DO NOT SCALE FROM THIS DRAWING.
ALL DIMENSIONS TO BE CHECKED ON SITE. ANY DISCREPANCIES MUST BE
REPORTED TO THE ARCHITECT FOR VERIFICATION PRIOR TO
COMMENCEMENT OF THE EFFECTED WORKS. IF IN DOUBT ASK. THIS
DRAWING IS COPYRIGHT.


Rev No	Date	Revision note
P1	12th May '22	Preliminary issue.
P2	07th June '22	Section reference lines added
P3	13th July '22	Elevations revised
P4	31st Oct '22	Elevations revised
P5	28th Nov '22	Elevations revised
P6	22nd Aug '24	Elevations revised
P7	30th Apr '26	External finishes amended
P8	23rd June '26	External finish to bay window amended
P9	31st July '26	First floor bay window amended

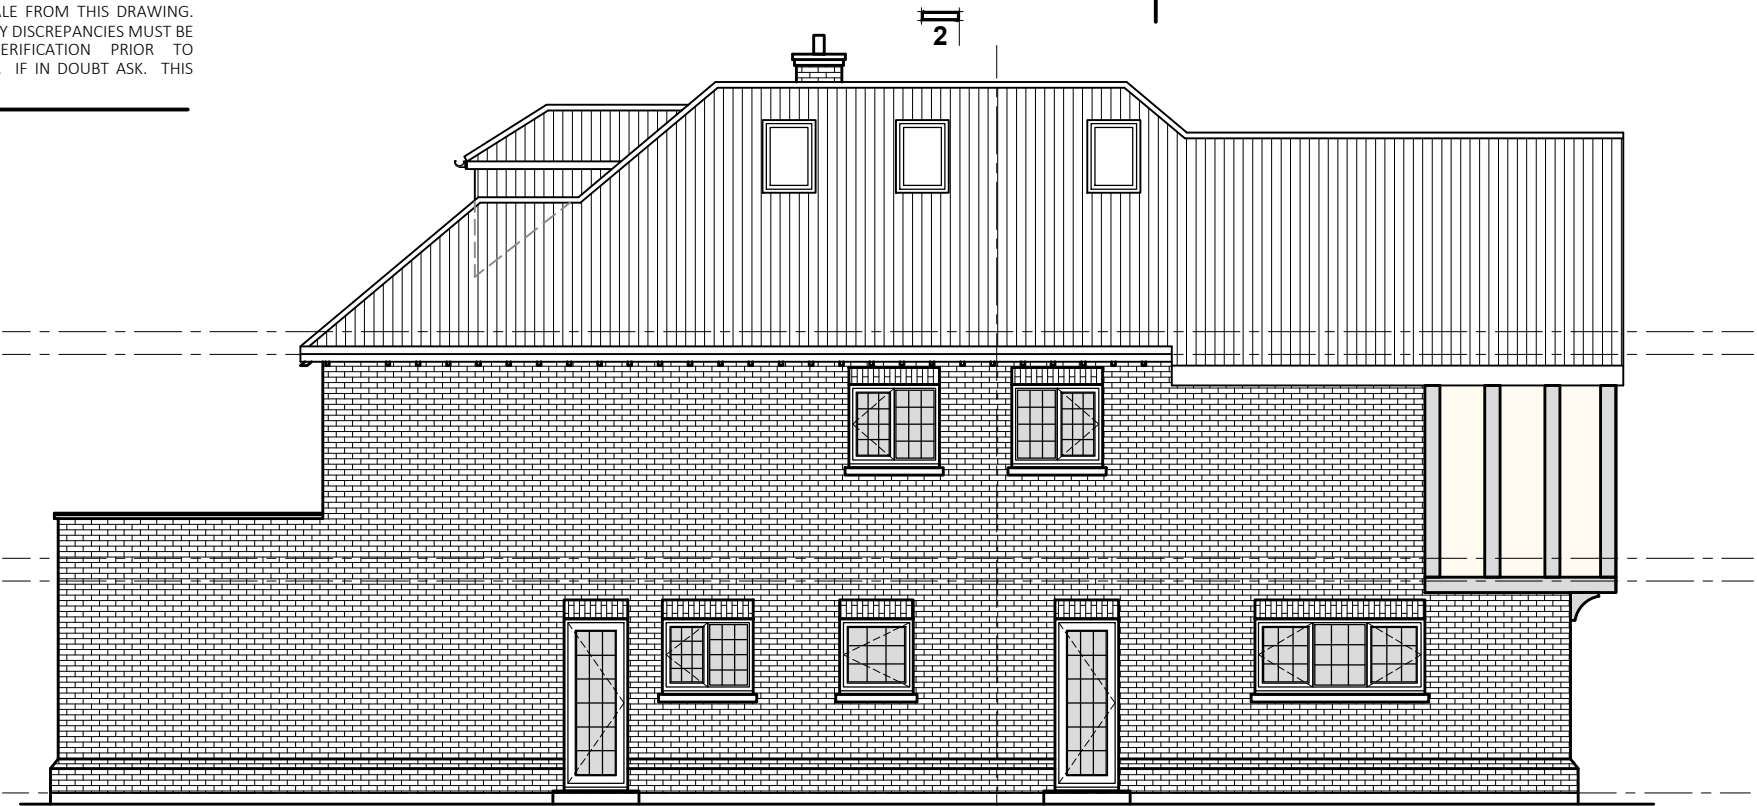

SIDE ELEVATION
FACING No 27

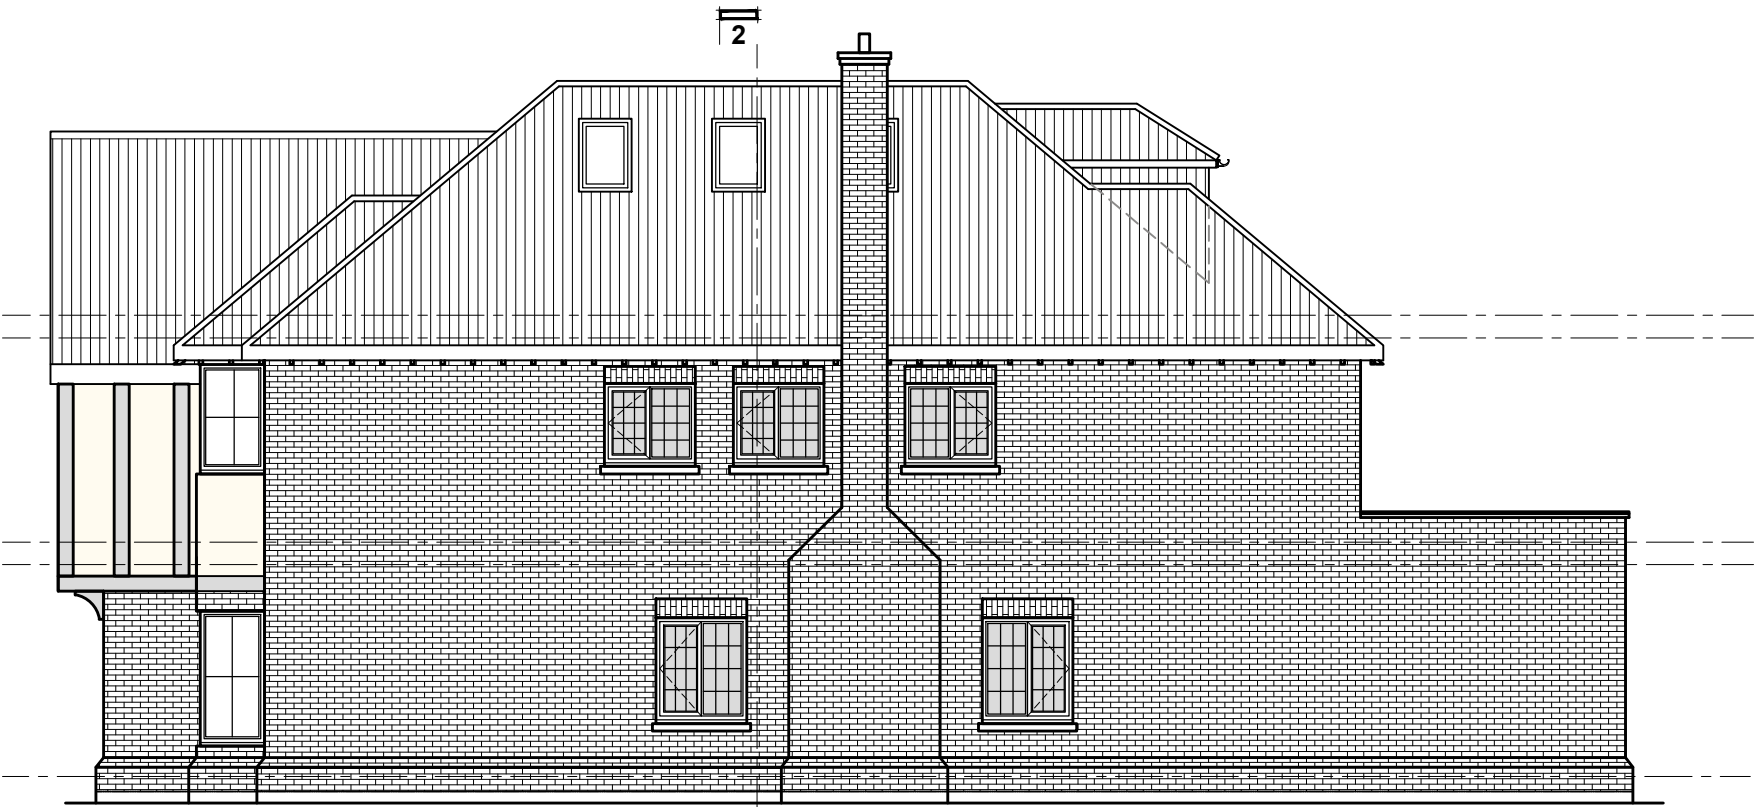

SIDE ELEVATION
FACING No 31

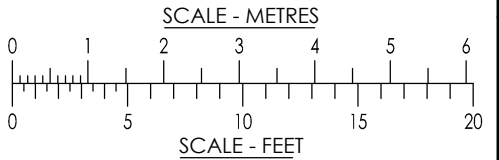

jpb
architects

BROOK HOUSE
54A COWLEY MILL ROAD
UXBRIDGE UB8 2FX
TEL: (01895) 272 446
FAX: (01895) 272 483
EMAIL: admin@jpbarchitects.co.uk

JOB TITLE
29 THE AVENUE
ICKENHAM
UXBRIDGE UB10 8NR

DRG TITLE
NEW DWELLING - PROPOSED SIDE ELEVATIONS

SCALE @ A3
1: 100 @ A3

DATE
OCT 2021

JOB NO.
11055

DRG NO.
134

REV
P9