


Written dimensions to be taken in preferences to scaled dimensions. The Contractor is responsible for checking all dimensions before work starts.

All work is to be carried out to the requirements, and to the satisfaction of the Local Authority.
These drawings are for planning purposes only

**Any discrepancies to be brought to the attention of
4D Planning Consultants immediately.**

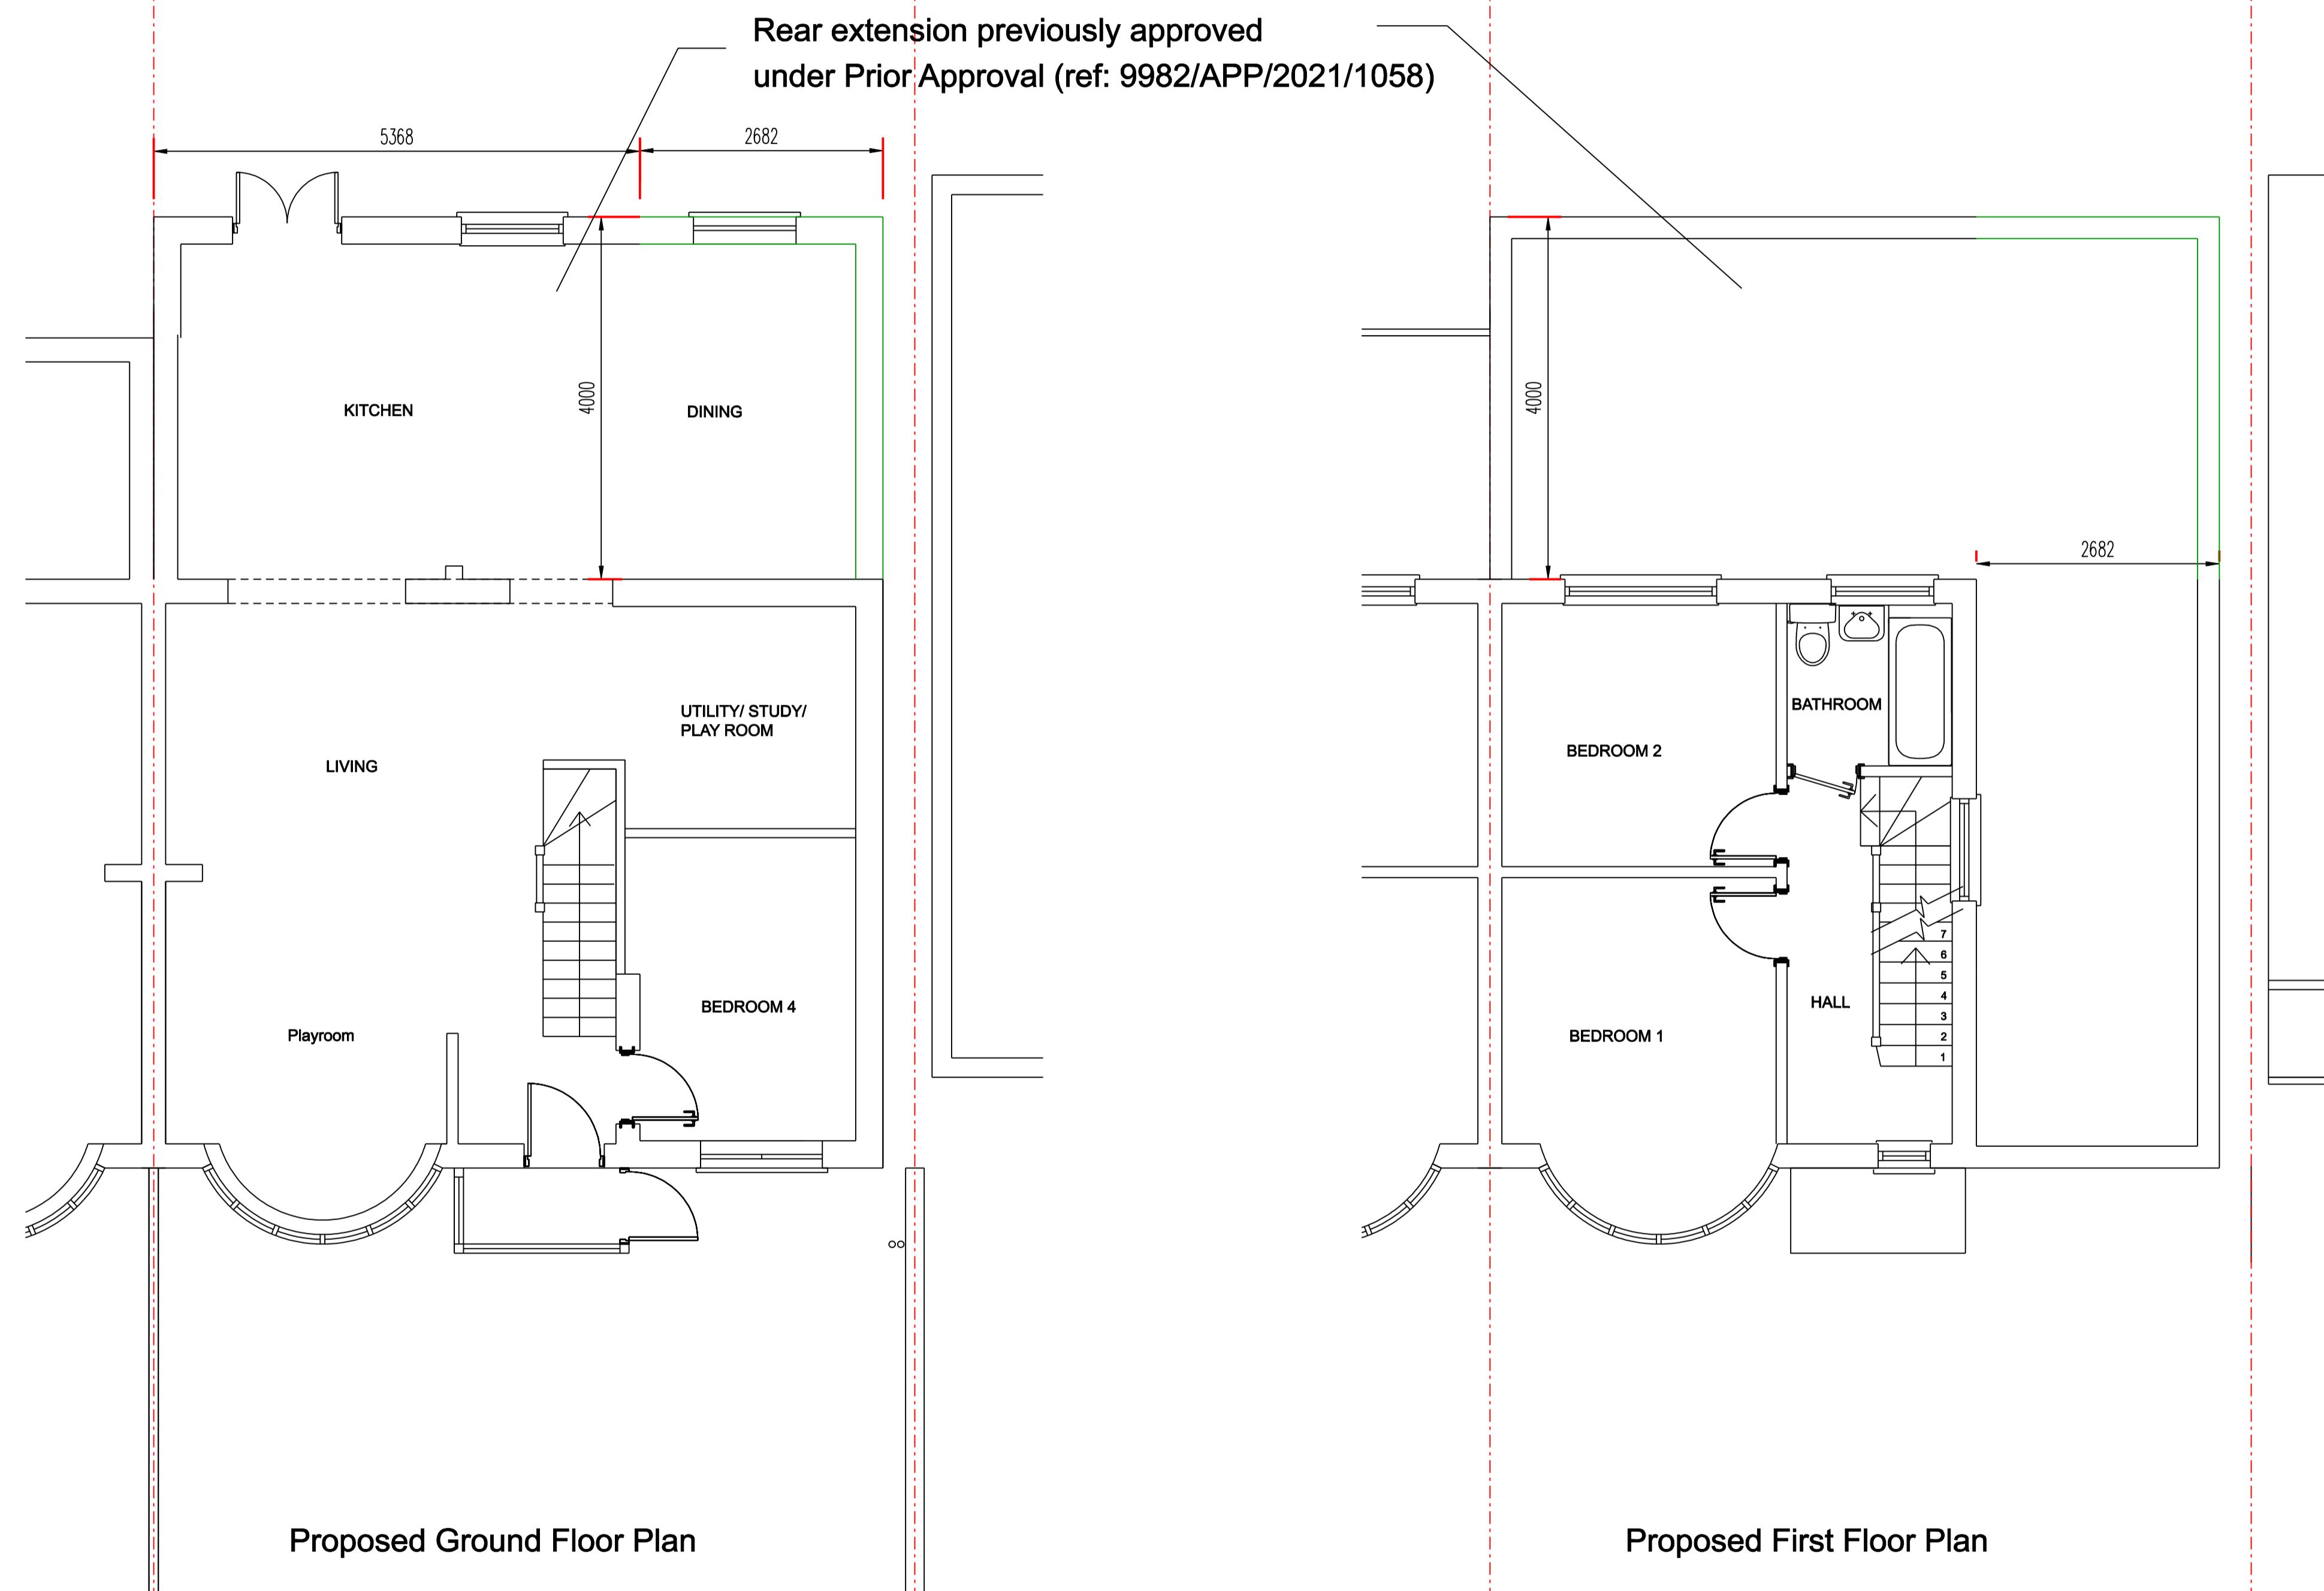

-All new materials will match existing

